


INDEX OF SHEETS

STATE OF VERMONT AGENCY OF TRANSPORTATION



PROPOSED IMPROVEMENT **TOWN OF GROTON** COUNTY OF CALEDONIA **U.S. RTE 302, FAP** BARRE - WELLS RIVER ROAD

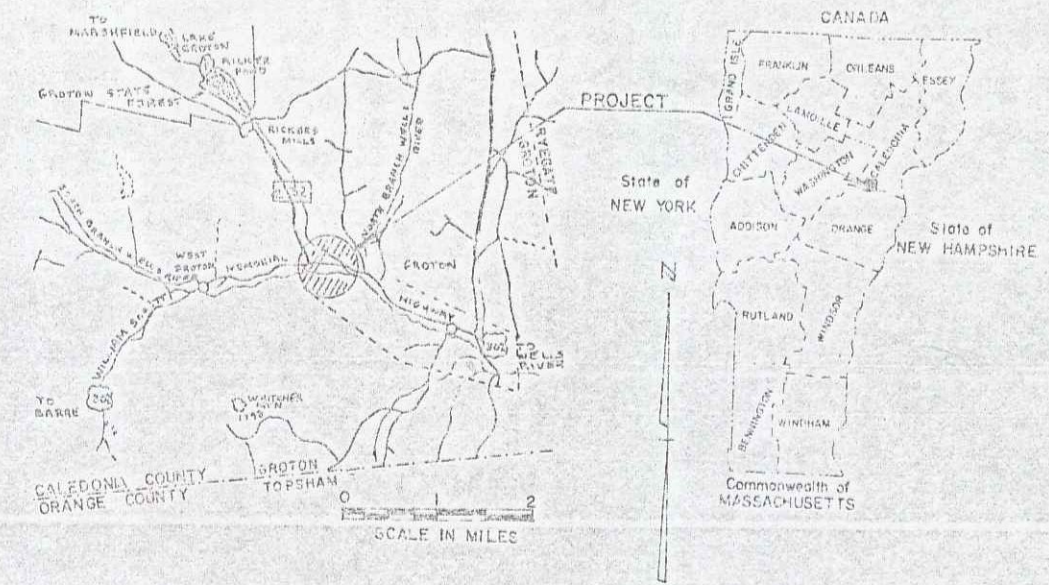

R.O.W. PLANS


BEGIN R.O.W. PROJECT
F 026-1(27)S STA. 87+25 25' LT.

BEGINNING AT A POINT APPROXIMATELY 4.857 MILES
EASTERLY OF THE TOPSHAM-GROTON TOWN LINE AND
EXTENDING 0.322 MILES EASTERLY.

WORK TO BE PERFORMED UNDER THIS PROJECT CONSISTS
OF REPLACEMENT OF EXISTING BRIDGE AND
RECONSTRUCTION OF ROADWAY.

LENGTH OF ROADWAY	1633.56	FEET	0.309	MILES
LENGTH OF BRIDGE	66.44	FEET	0.013	MILES
LENGTH OF PROJECT	1700.00	FEET	0.322	MILES
LENGTH OF ROW PROJ.	1845.00	FEET	0.349	MILES

END R.O.W. PROJECT
F 026-1(27)S STA. 105+70 40 RT. **MM0517**

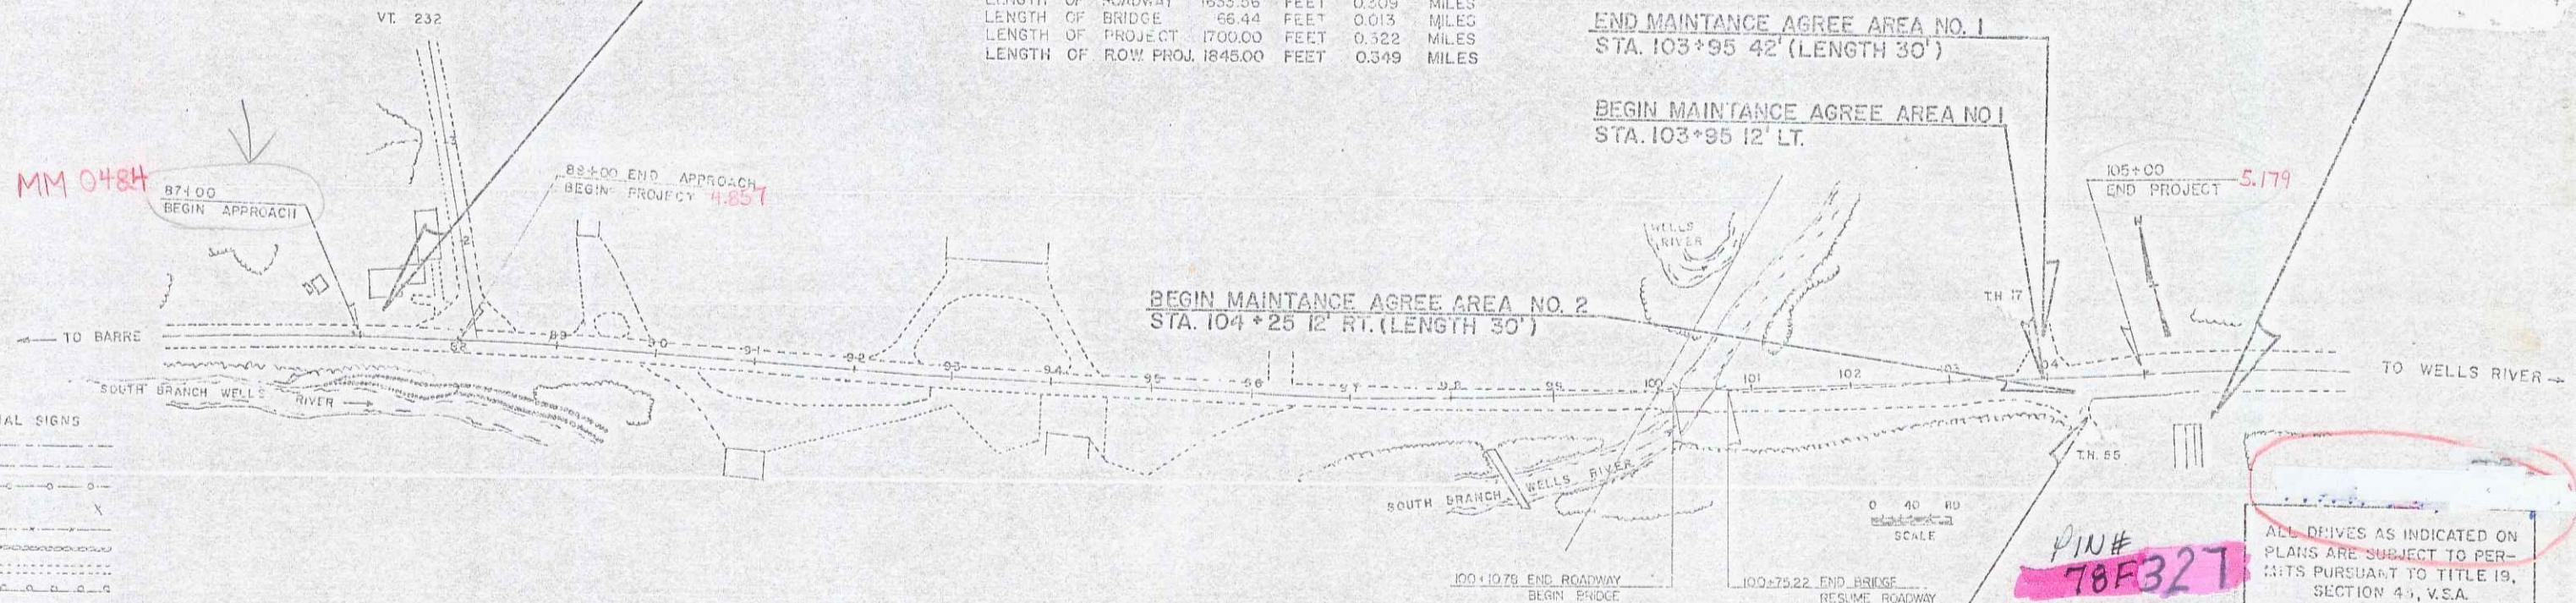

CONVENTIONAL SIGNS

COUNTY LINE	---
TOWN LINE	---
LIMITS OF ACCESS	---
POINT OF ACCESS	X
FENCE LINE	---
STONE WALL	---
TRAVELED WAY	---
GUARD RAIL	---
RAILROAD	---
SURVEY LINE	---
CULVERT	---
POWER POLE	○
TELEPHONE POLE	○
TREES	○
CONTROL OF ACCESS	---
PROPERTY LINE	---
ROW TAKING LINE	---
SLOPE RIGHTS	○
TOP OF CUT	△
TOE OF SLOPE	○

RIGHT-OF-WAY DIVISION
TOWN FILE

PERPETUAL
Town of **GROTON**
(To Be Returned To P.W. Division)

END MAINTANCE AGREE AREA NO. 2
STA. 104+35 42 RT.

THESE PLANS ARE SUBJECT TO SUCH ENGINEERING'S
CHANGES AS MAY BE REQUIRED BY THE FEDERAL
HIGHWAY ADMINISTRATION OR THE CHIEF ENGINEER.
CONSTRUCTION IS TO BE CARRIED ON IN ACCORDANCE
WITH THESE PLANS AND THE STANDARD SPECIFICATIONS,
FOR CONSTRUCTION DATED 1984, FOR USE ON THESE
PROJECTS INCLUDING ALL SUGGESTED PROVISIONS AS
ARE INCORPORATED IN THESE PLANS.

ALL DRIVES AS INDICATED ON
PLANS ARE SUBJECT TO PER-
MITS PURSUANT TO TITLE 19,
SECTION 41, V.S.A.

APPROVED *David D. Kelley* DATE *4/14/88*
Dir., Dept. of Engineering and Construction

APPROVED *G. H. B...* DATE *4/14/88*
Twp. Chief, Property Administration

GROTON
BRP F 026-1(27)S
SHEET 1 OF 16

*** PLOT SET INCLUDES
CONSTRUCTION PLANS**