


PLAN
Scale: 1" = 10'-0"

VERTICAL CURVE
 STA 100+50
 ELEV 892.00'
 LVC 350.0'
 G₁ -0.2222%
 G₂ -2.9333%

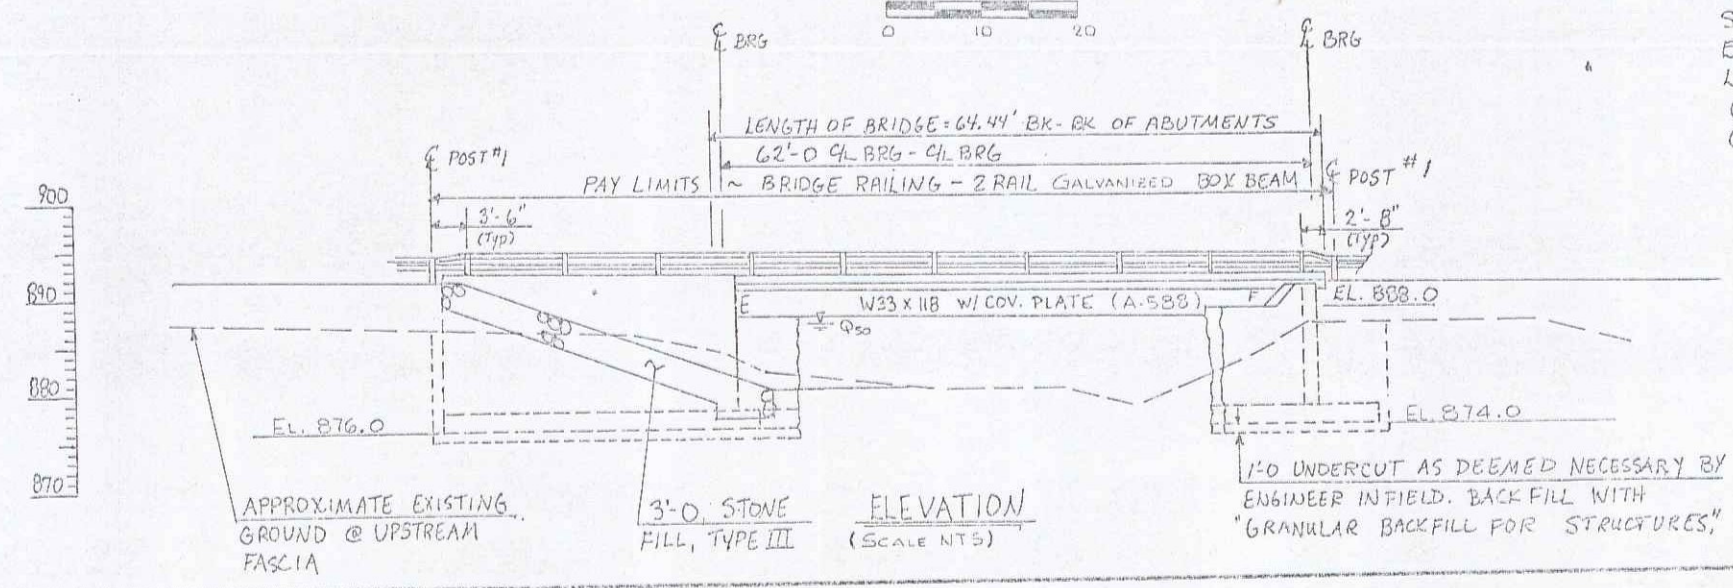

ELEVATION
(SCALE NTS)

FEB 05 1992

STATE OF VERMONT	
AGENCY OF TRANSPORTATION	
Town Of GROTON	Bridge No. 32
Highway No. US 302	Long Sta. 267+02
	Surv. Sta. 100+73
US 302 OVER THE SOUTH WELLS RIVER	
PLAN & ELEVATION	
Designed By S. E. TAUBSVOERTH	Drawn By C. MEUNIER
Checked By M. EVANS-MONTELEONE	Date 5/197
	Bridge Design Supervisor
GROTON	
F 026-1 (27)S	
R.O.W. SHEET 3 OF 16	