

INDEX OF SHEETS


- 1 TITLE SHEET
- 2 TYPICAL SECTIONS
- 3 DRAINAGE AND QUANTITY SHEET
- 4 EARTHWORK SHEET
- 5-6 LAYOUT SHEETS
- 7-8 PAVEMENT MARKING & SIGN LOCATION SHEETS
- 9-24 CROSS SECTIONS

R.O.W. PLANS

BEGIN R.O.W. PROJECT  
M 7000 (5)S STA. 48+00 ☐

Sta. 48+00 BEGIN PROJECT  
ST JOHNSBURY M7000(5)  
CONSTRUCT SATISFACTORY APPROACH

STATE OF VERMONT  
AGENCY OF TRANSPORTATION


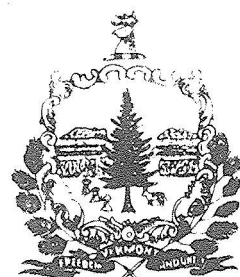


PROPOSED IMPROVEMENT  
TOWN OF ST JOHNSBURY  
COUNTY OF CALEDONIA  
U.S. ROUTES 2 & 5  
SOUTH MAIN STREET

Beginning at a point 0.24 mile easterly of the Intersection of Summer St. and extending northerly along Western Ave. and South Main St. 0.122 mile.


Length of Roadway 0.122 Mile = 643.95 Feet  
Length of Project 0.122 Mile = 643.95 Feet  
LENGTH OF R.O.W. PROJECT 0.122 MILE = 643.95 FEET

Traffic Data  
1985 DHV = 1140  
1985 ADT = 9760  
T = 6%

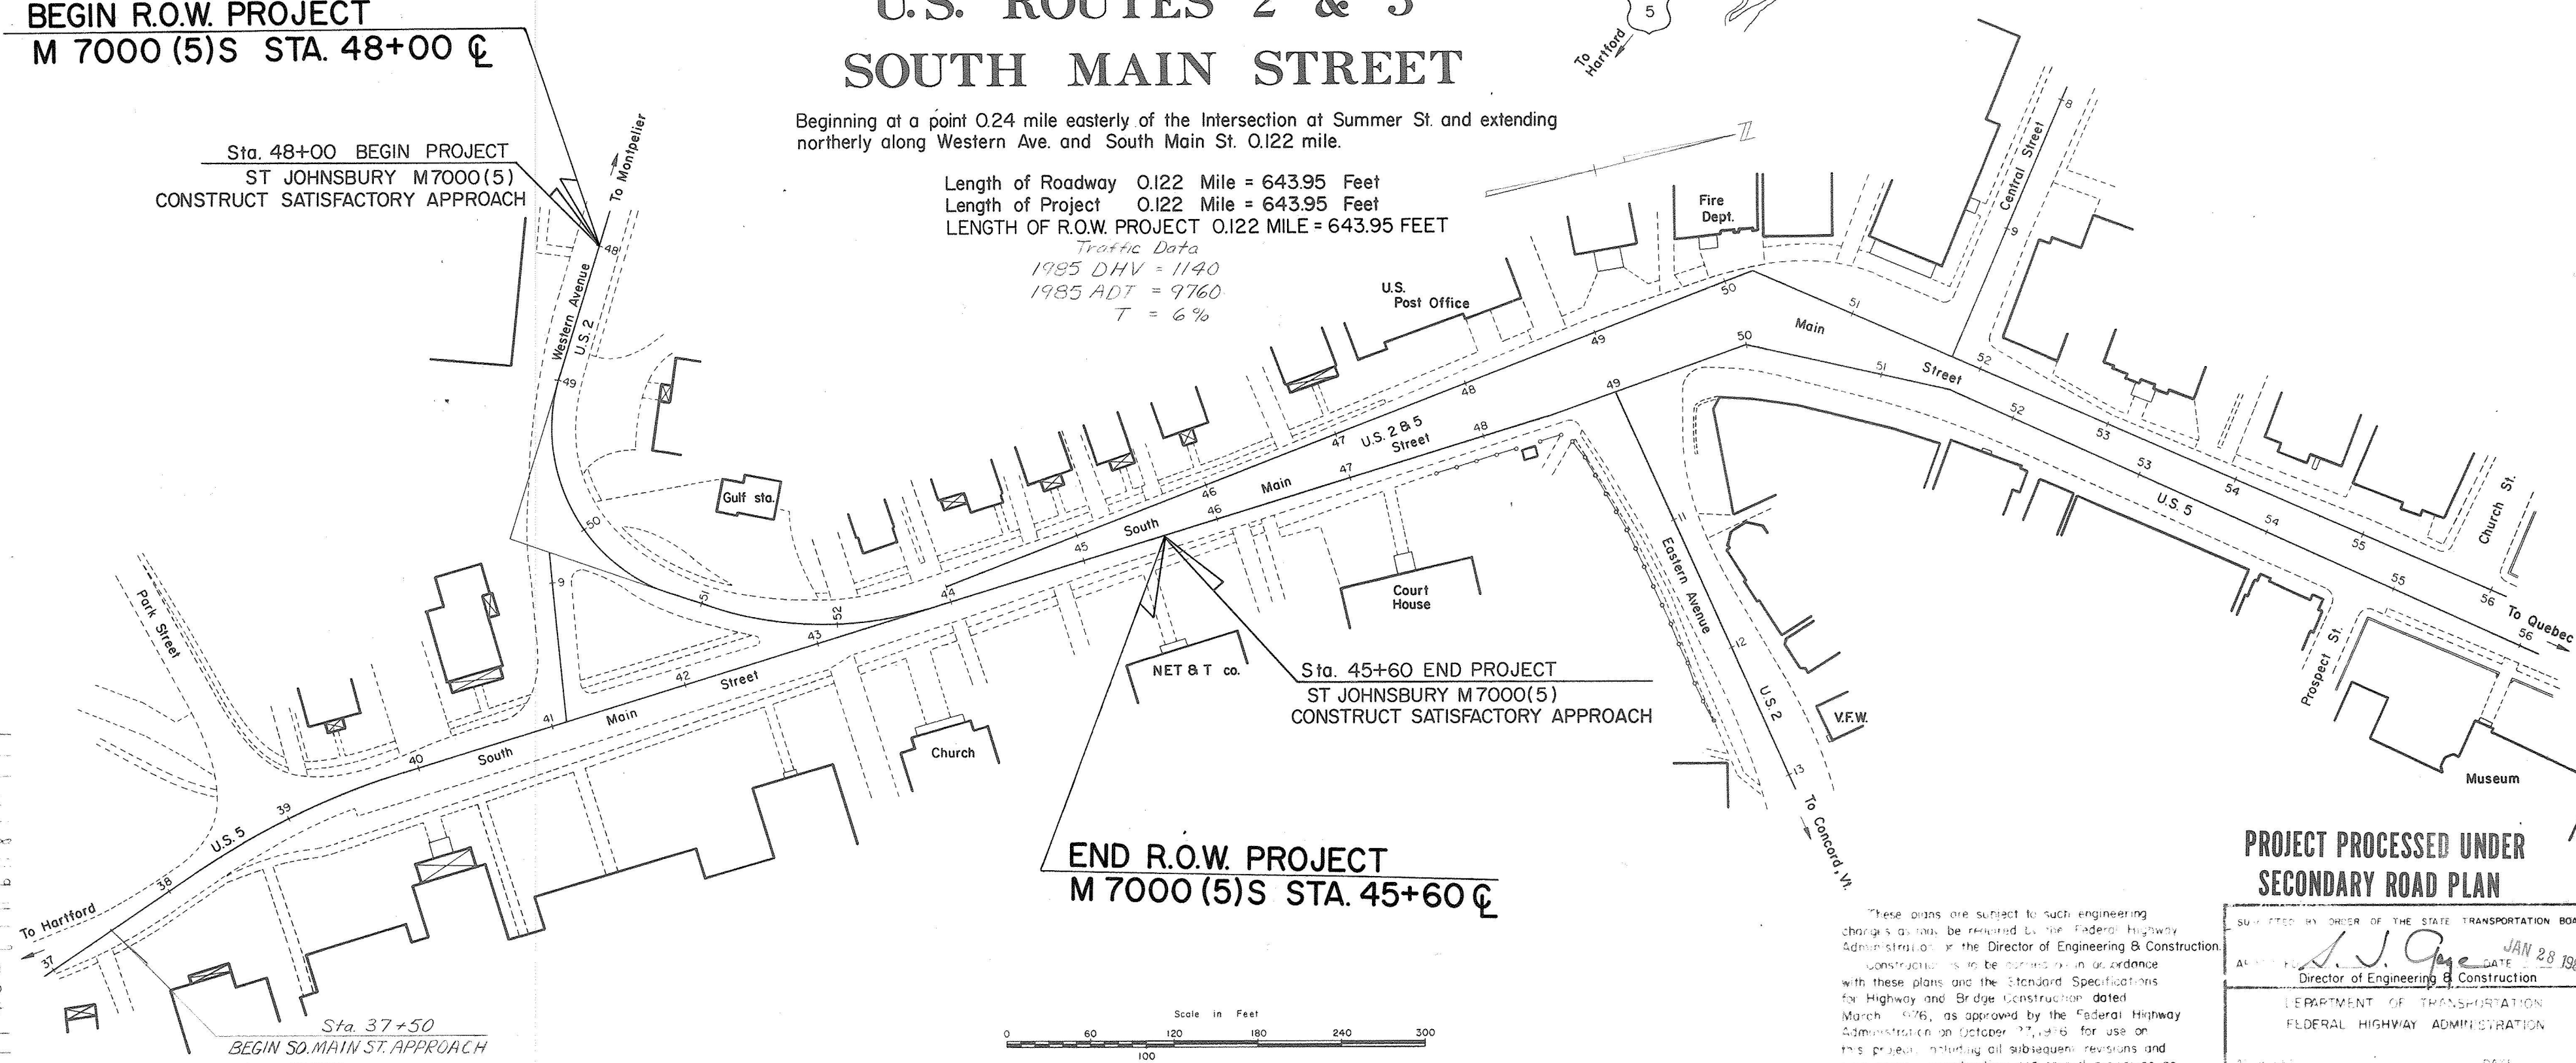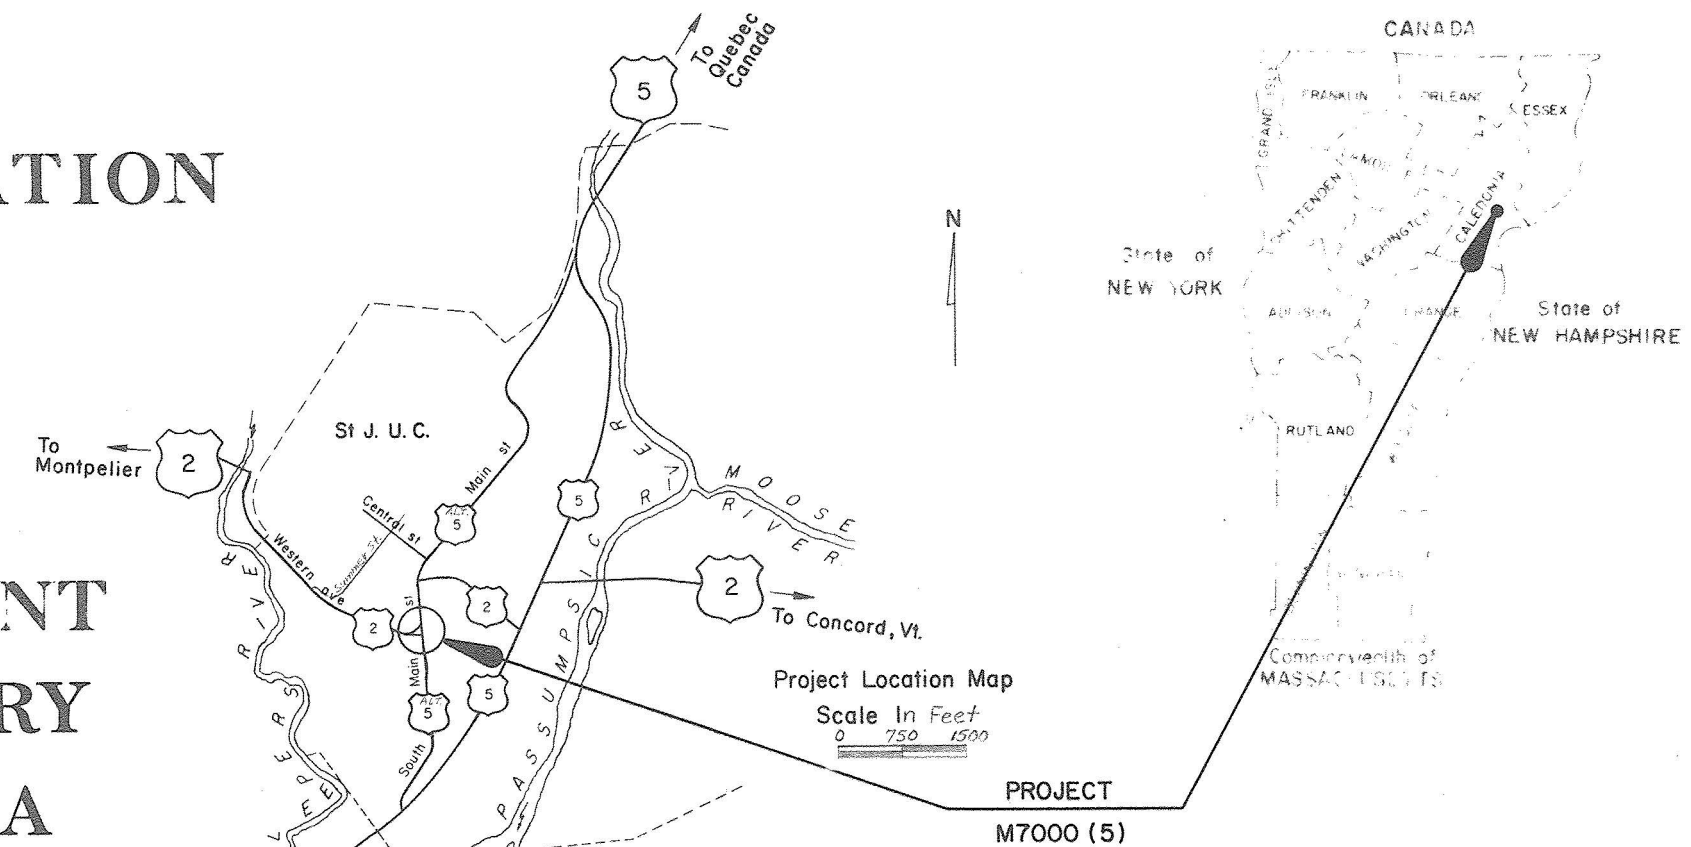

- CONVENTIONAL SIGNS
- COUNTY LINE
  - TOWN LINE
  - LIMIT OF ACCESS
  - POINT OF ACCESS
  - FENCE LINE
  - STONE WALL
  - TRAVELED WAY
  - GUARD RAIL
  - RAILROAD
  - SURVEY LINE
  - CULVERT
  - POWER POLE
  - TELEPHONE POLE
  - TREES
  - CONTROL OF ACCESS
  - PROPERTY LINE
  - R.O.W. TAKING LINE
  - SLOPE RIGHTS
  - TOP OF CUT
  - TOP OF SLOPE

DATUM  
VERTICAL  
HORIZONTAL

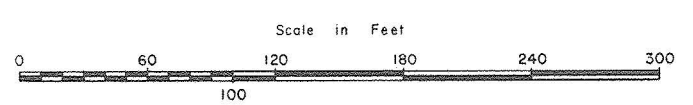

END R.O.W. PROJECT  
M 7000 (5)S STA. 45+60 ☐

Sta. 45+60 END PROJECT  
ST JOHNSBURY M7000(5)  
CONSTRUCT SATISFACTORY APPROACH

PROJECT PROCESSED UNDER  
SECONDARY ROAD PLAN

These plans are subject to such engineering changes as may be required by the Federal Highway Administration or the Director of Engineering & Construction. Construction is to be done in accordance with these plans and the Standard Specifications for Highway and Bridge Construction dated March 1976, as approved by the Federal Highway Administration on October 27, 1976 for use on this project, including all subsequent revisions and such revised specifications and special provisions as are incorporated in these plans.

APPROVED BY ORDER OF THE STATE TRANSPORTATION BOARD  
DATE JAN 28 1980  
DIRECTOR OF ENGINEERING & CONSTRUCTION  
DEPARTMENT OF TRANSPORTATION  
FEDERAL HIGHWAY ADMINISTRATION

APPROVED: [Signature]  
CHIEF PROPERTY ADMINISTRATION  
DATE 1-28-80

PROJECT M 7000(5)S  
SHEET 1 OF 5 SHEETS