


Cast-in-Place Cement Concrete Curb, Type B

Main St.
43+52 - 43+96, Rt.
44+06 - 44+72, Rt. E-Line
44+84 - 46+09, Rt. E-Line
44+00 - 44+63, Lt. W-Line
44+73 - 45+15, Lt. W-Line
45+27 - 45+55, Lt. W-Line
Western Ave. "A" Line
52+28 - 52+59, Lt.

CONSTRUCT DRIVE

Western Ave. "A" Line
52+65 Lt.
Main St.
44+01, Rt. E-Line
44+78, Rt. E-Line
46+14, Rt. E-Line
44+68, Lt. W-Line
45+21, Lt. W-Line
45+61, Lt. W-Line

REMOVAL OF SMALL TREES
Main St. "W" Line
44+88, Lt. (30' M.)

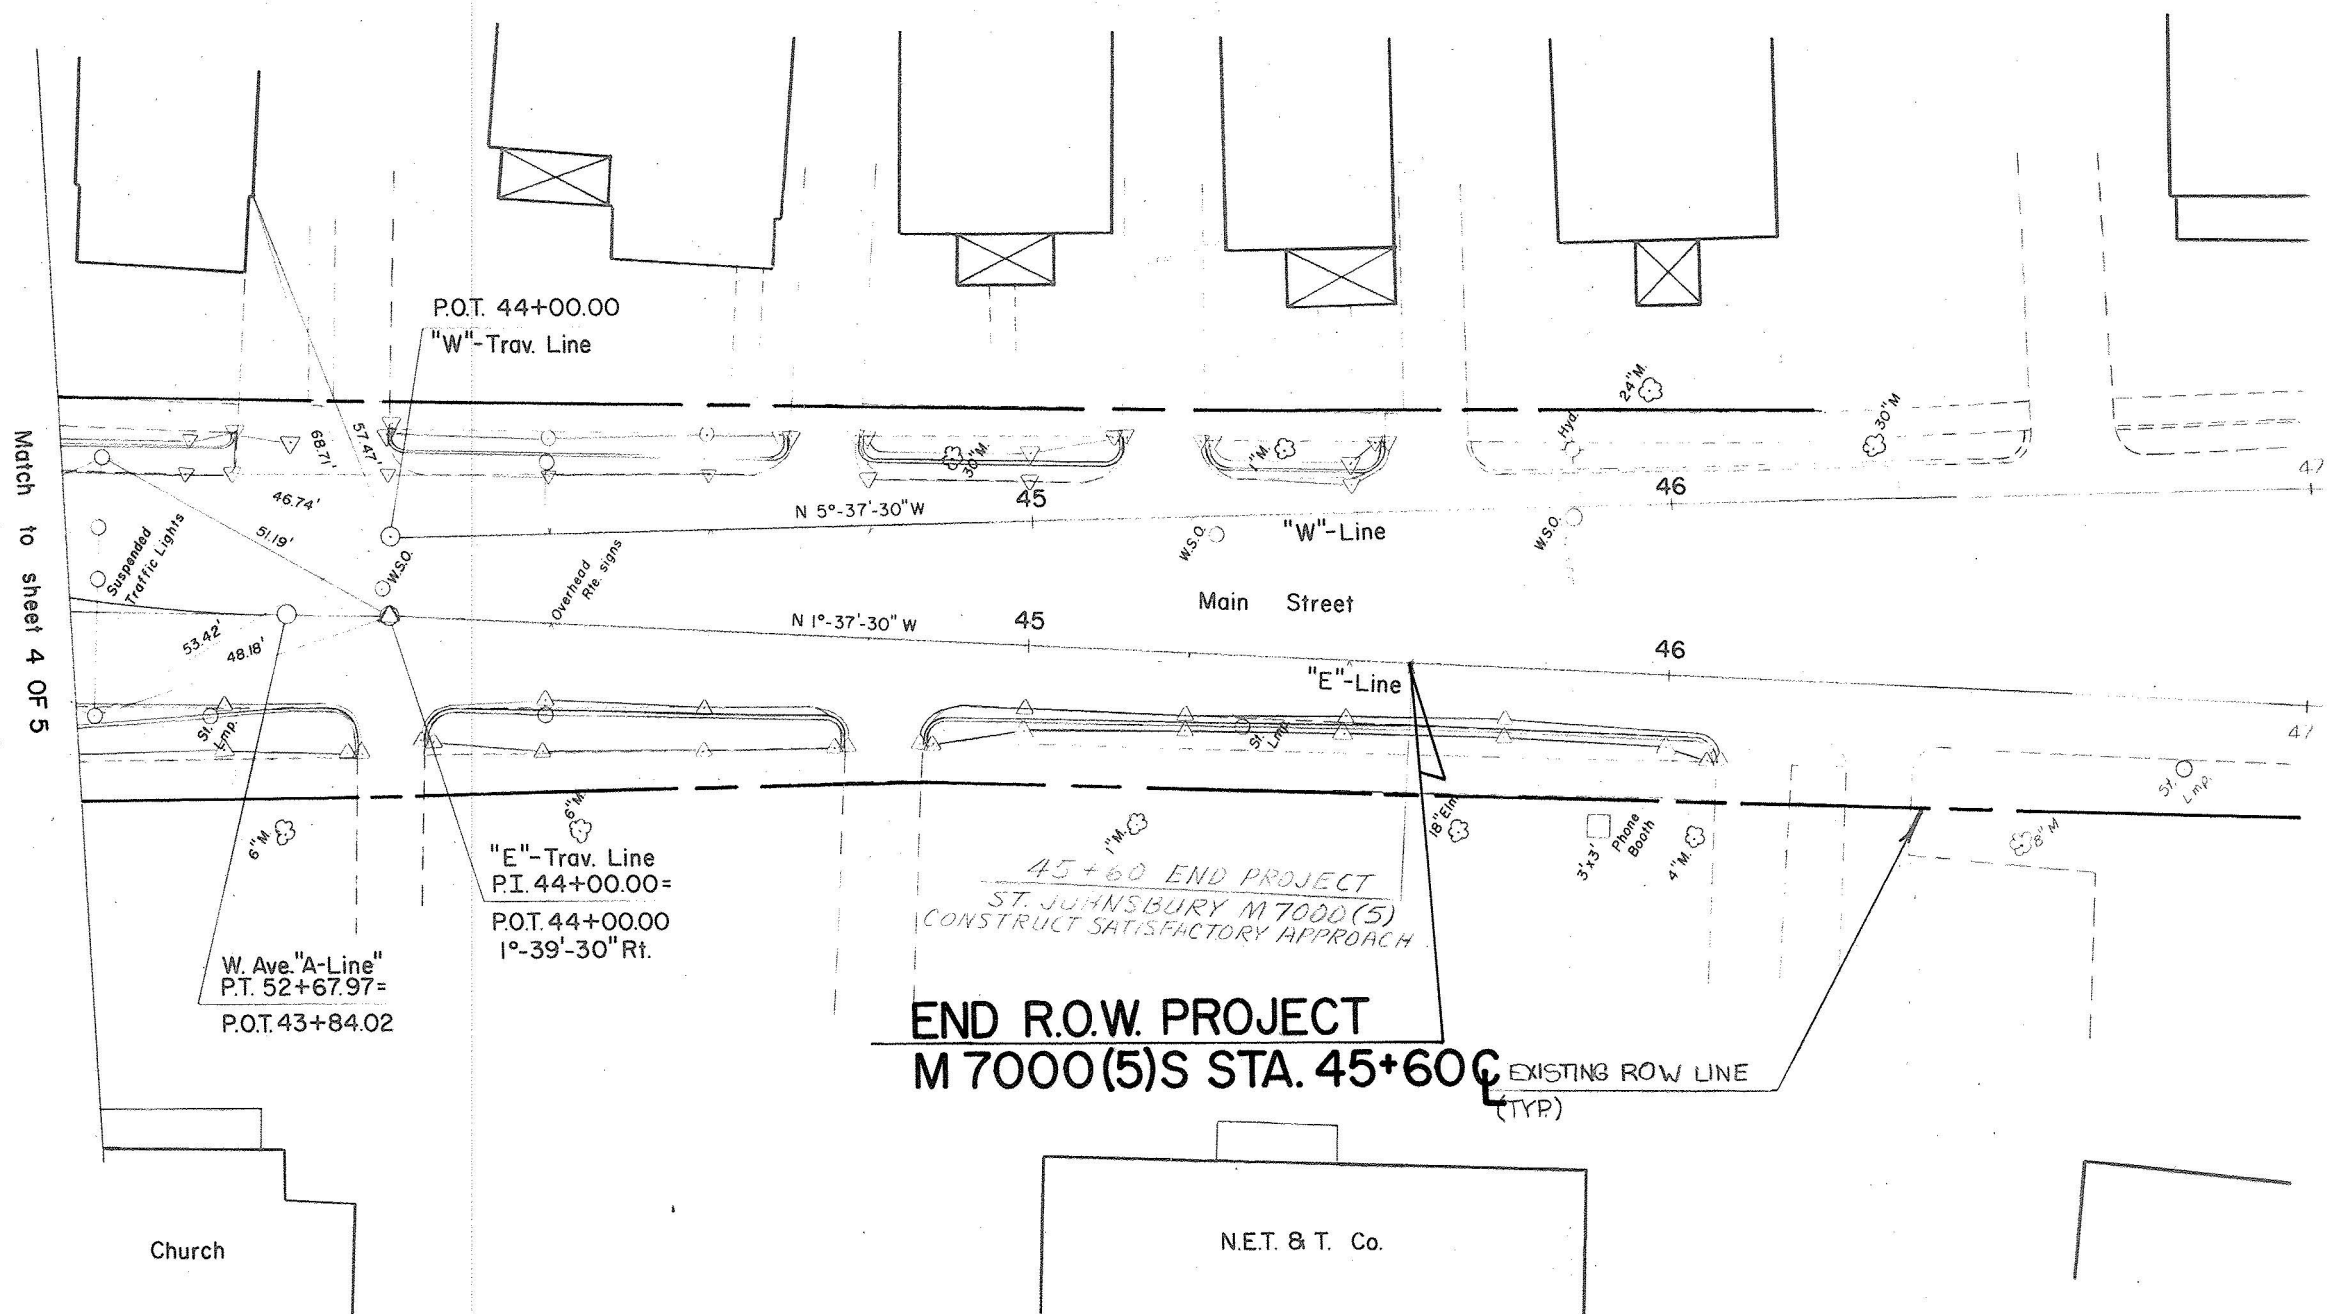

SCALE IN FEET
0 10 20 40

DATE	
BY	
REVISIONS	
NO.	
DATE	
BY	
REVISIONS	
NO.	
DATE	
BY	
REVISIONS	
NO.	

DATE	
BY	
REVISIONS	
NO.	
DATE	
BY	
REVISIONS	
NO.	
DATE	
BY	
REVISIONS	
NO.	

SURVEYED BY _____ DATE _____
 DRAWN BY _____ DATE _____
 TRACED BY Red S. DATE 6-79
 ST JOHNSBURY
 PROJ. M NO. 7000 (5)S
 SHEET 5 OF 5