

STATE OF VERMONT
AGENCY OF TRANSPORTATION





PROPOSED IMPROVEMENT
TOWN OF BENNINGTON
COUNTY OF BENNINGTON
WWII VETERANS MEMORIAL HIGHWAY
VERMONT ROUTE 279
BENNINGTON NH F019-1(4)

BEGINNING AT A POINT ON FULLER ROAD APPROXIMATELY 190 m EAST OF U.S. ROUTE 7 AND EXTENDING IN A NORTHEASTERLY DIRECTION TO A POINT APPROXIMATELY 190 m NORTH OF MIDDLE POWNAL ROAD.

LENGTH OF HAUL ROAD A 1935.000 m
LENGTH OF HAUL ROAD B 212.000 m
LENGTH OF PROJECT 2147.000 m
LENGTH OF R.O.W. PROJECT 2125.110 m

WORK TO BE PERFORMED UNDER THIS PROJECT INCLUDES CONSTRUCTION OF TEMPORARY HAUL ROADS AND STAGE ONE SITES THAT WILL CONSIST OF CLEARING, GRADING, PLACING EMBANKMENT MATERIAL, AND INCIDENTAL ITEMS.

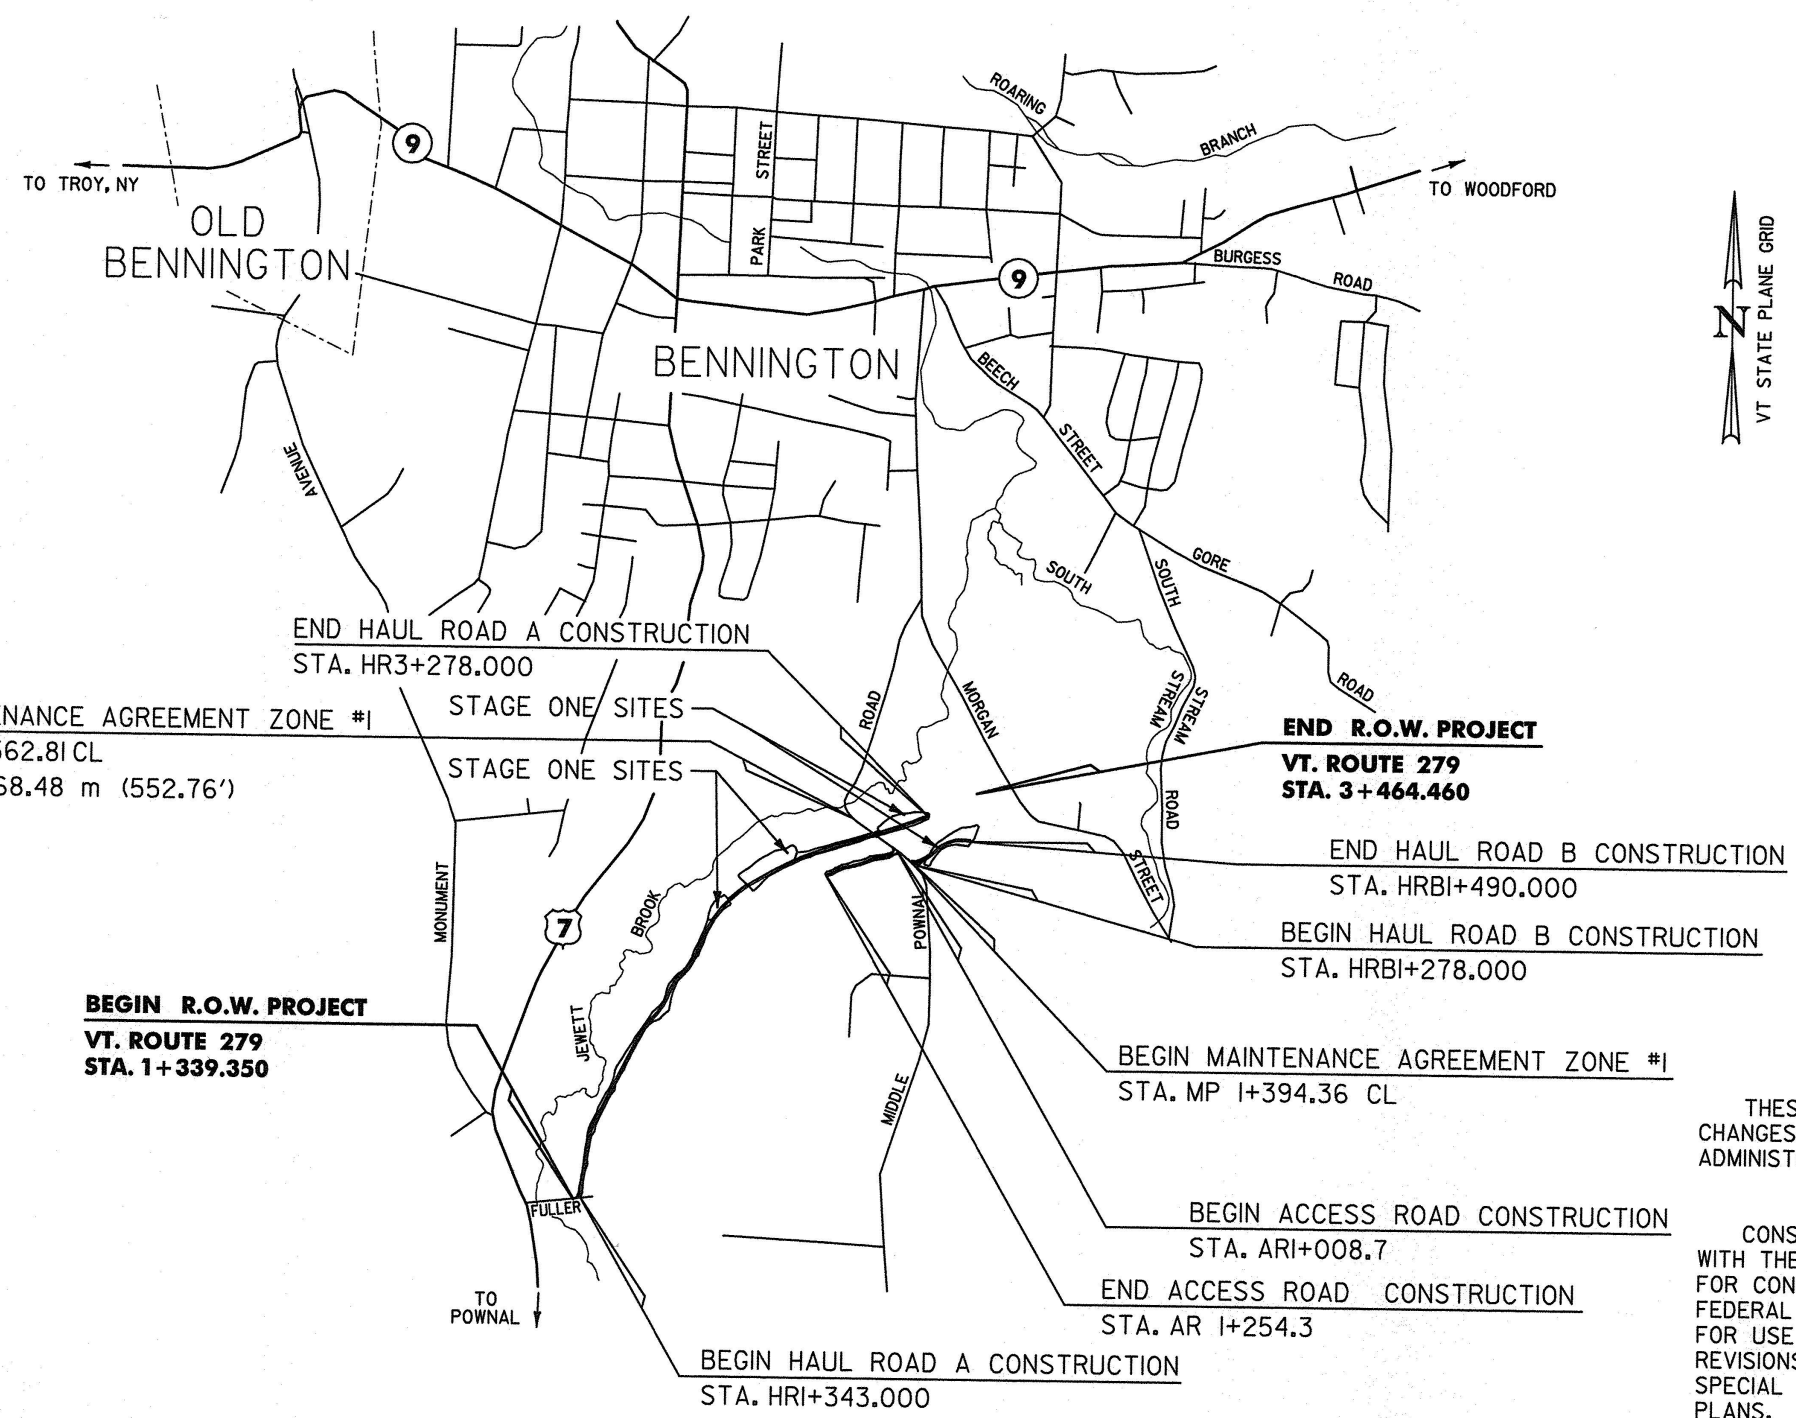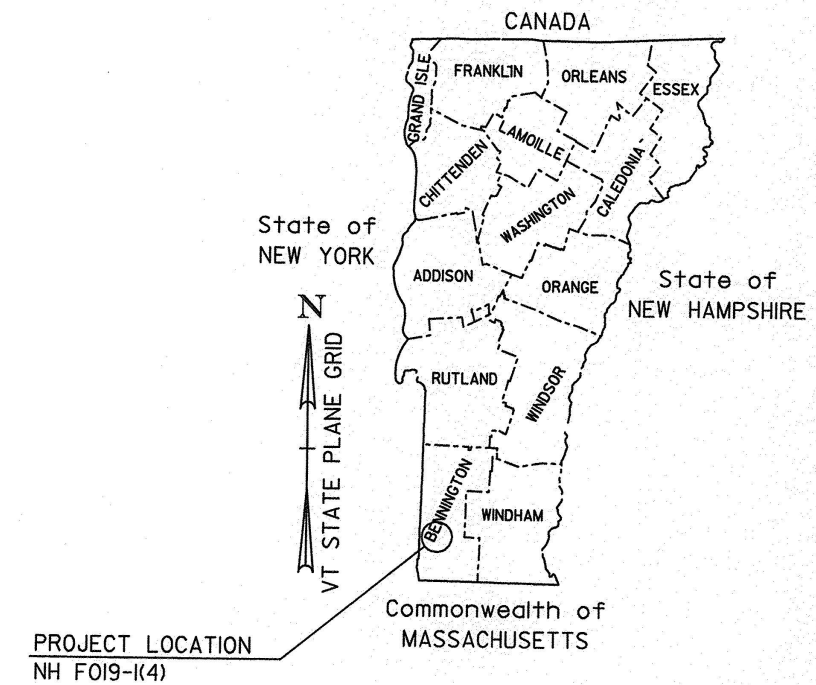

CONVENTIONAL SIGNS

COUNTY LINE	---
TOWN LINE	- - - -
LIMITS OF ACCESS	—○—○—
POINT OF ACCESS	X
FENCE LINE	-x-x-
STONE WALL	○○○○○○○○
TRAVELED WAY	—○—○—
GUARD RAIL	—○—○—
RAILROAD	—+—+—
SURVEY LINE	—+—+—
CULVERT	—+—+—
POWER POLE	□
TELEPHONE POLE	○
TREES	⊗
CONTROL OF ACCESS	///
PROPERTY LINE	—+—+—
R.O.W. TAKING LINE	—+—+—
SLOPE RIGHTS	—+—+—
TOP OF CUT	—+—+—
TOE OF SLOPE	—+—+—

DATUM

VERTICAL	NAVD 88
HORIZONTAL	NAD 83 (1992)

THESE PLANS ARE SUBJECT TO SUCH ENGINEERING CHANGES AS MAY BE REQUIRED BY THE FEDERAL HIGHWAY ADMINISTRATION OR THE CHIEF ENGINEER.

CONSTRUCTION IS TO BE CARRIED ON IN ACCORDANCE WITH THESE PLANS AND THE STANDARD SPECIFICATIONS FOR CONSTRUCTION DATED 2001, AS APPROVED BY THE FEDERAL HIGHWAY ADMINISTRATION ON JANUARY 4, 2001 FOR USE ON THIS PROJECT, INCLUDING ALL SUBSEQUENT REVISIONS AND SUCH REVISED SPECIFICATIONS AND SPECIAL PROVISIONS AS ARE INCORPORATED IN THESE PLANS.

Metric

APPROVED *Richard Thomas* DATE 2-7-05
DIRECTOR OF PROGRAM DEVELOPMENT

APPROVED *Willie J. Moore* DATE 12/7/05
CHIEF OF RIGHT-OF-WAY

PROJECT BENNINGTON
NH F019-1(4)

R.O.W. SHEET 1 OF 13 SHEETS

78D048