


CONSTRUCT DRIVE
STA. 20+030.517, LT. (6.82m PAVED)

NF
LITTLE GRAY RABBIT LLC - LESSOR
K-2 CONSTRUCTION, INC. - LESSEE

JOYCE ELIZABETH SELBY
JACOBS TRUSTEE OF THE
JOYCE ELIZABETH SELBY JACOBS
1993 REVOCABLE TRUST

2

STA. 19+960.692
BEGIN APPROACH
MATCH EXISTING
STA. 20+002.182
END APPROACH
BEGIN PROJECT
STP 030-2(27)

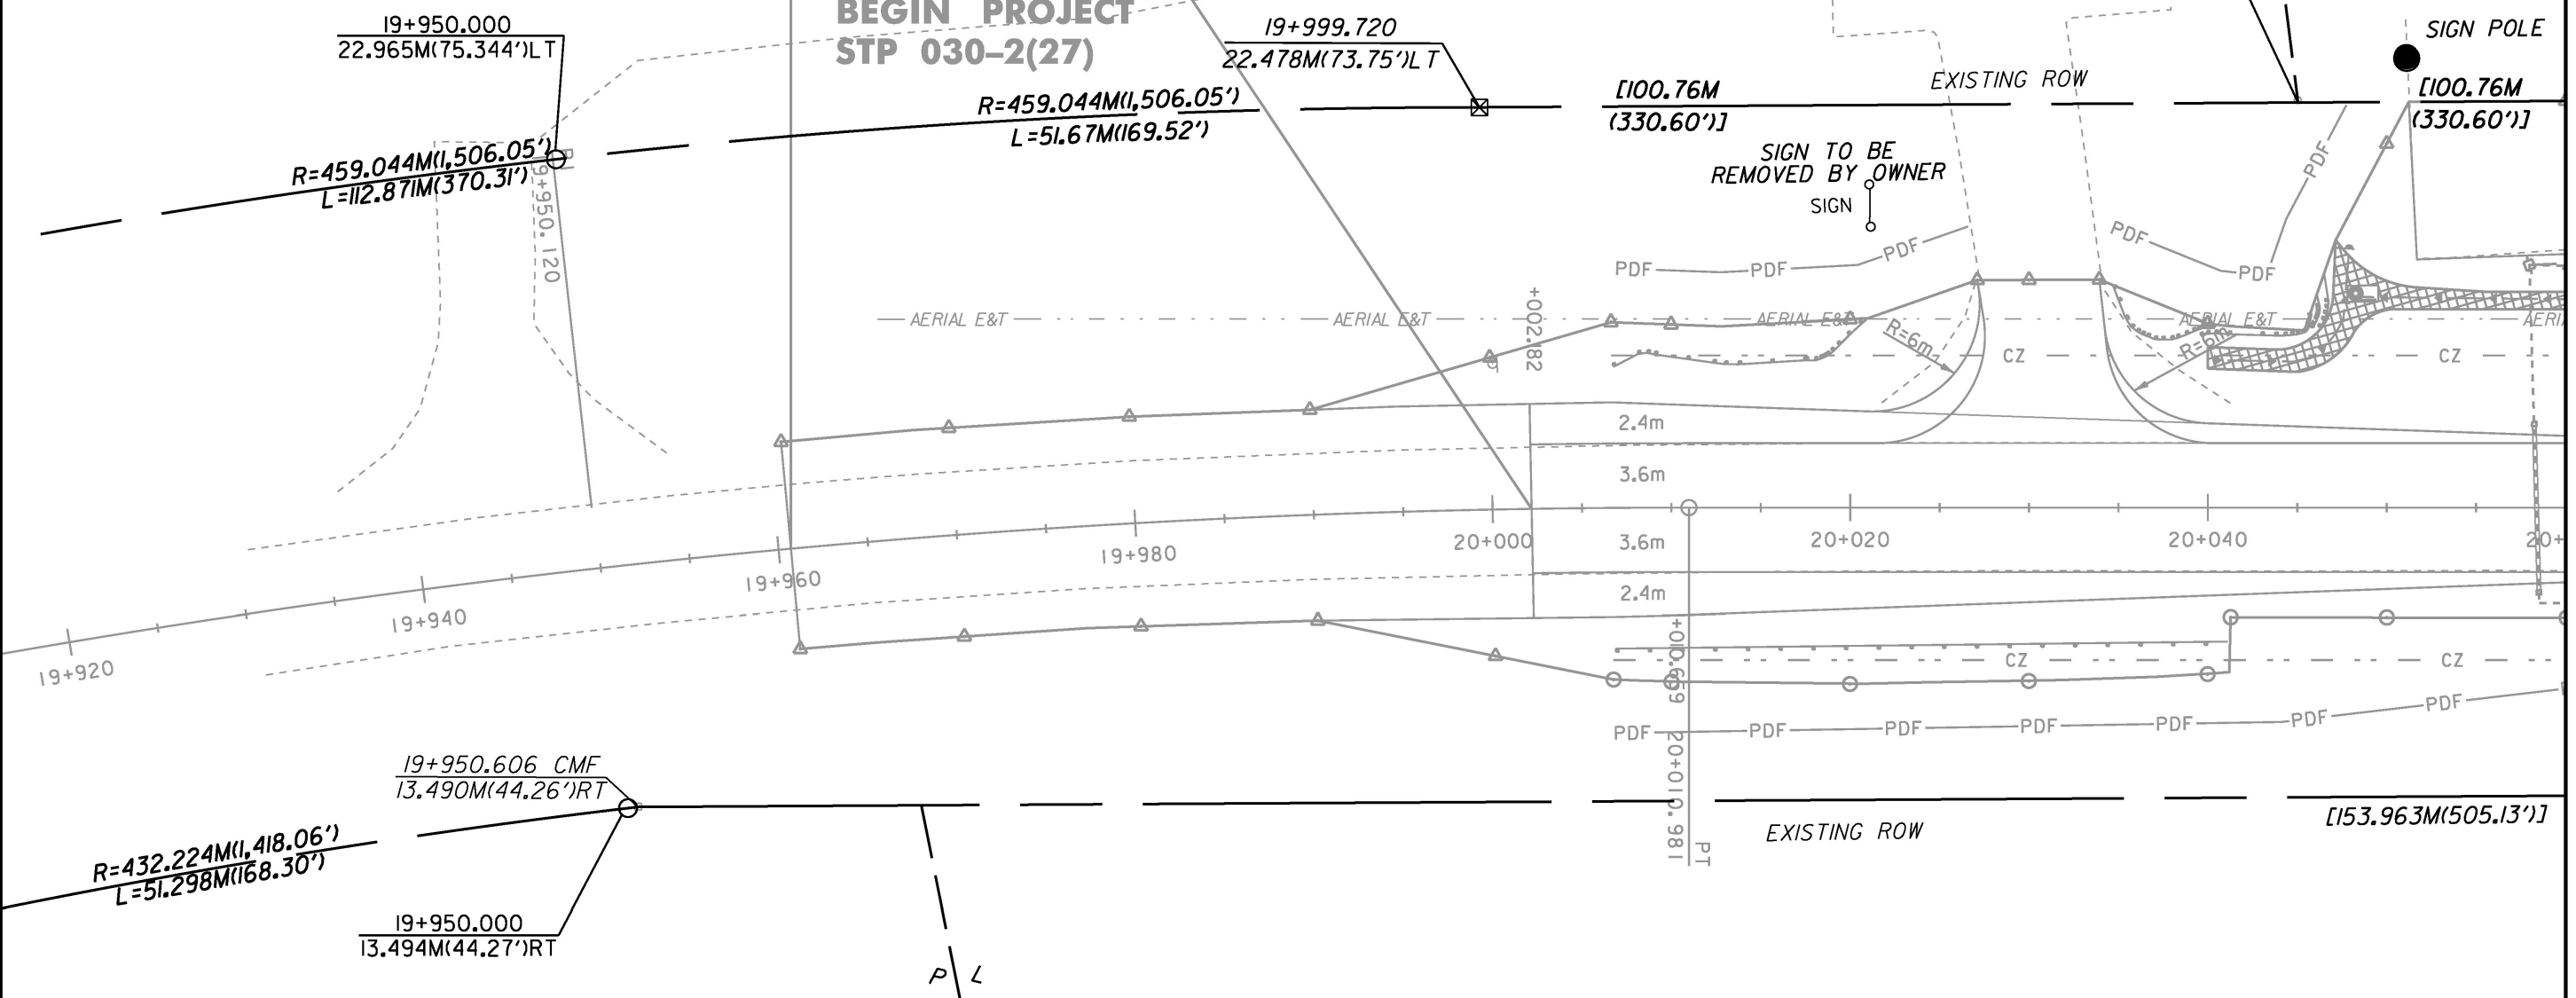

MATCHLINE - STA. 20+060 - SEE LAYOUT PLAN 2

NF
POLHEMUS, KYLE E.


3

JOLLEY ASSOCIATES

CMF = CONCRETE MONUMENT FOUND

LINE SHOWN ON THIS PLAN AS EXISTING
PROPERTY LINES P/L ARE BELIEVED TO
BE ACCURATE BUT SHOULD NOT BE RELIED
UPON FOR PURPOSES UNRELATED TO THE
STATE OF VERMONT'S ACQUISITION OF LAND
AND RIGHTS FOR THIS PROJECT.

FOR R.O.W.
USE ONLY

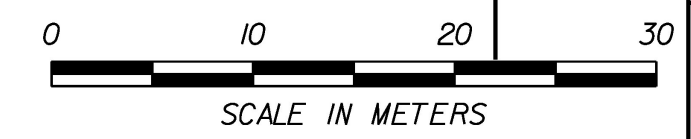

STP LAYOUT #1	
PROJECT NAME: CAMBRIDGE	
PROJECT NUMBER: STP 030-2(27)	
FILE NAME: r78f163STPlay1.dgn	PLOT DATE: 05-JUN-2012
PROJECT LEADER: JLS	DRAWN BY: B. FERLAZO
DESIGNED BY: MBL	CHECKED BY: H. PETROVS
ROW STP LAYOUT SHEET 1	SHEET 78 OF 214