

COLD PLANING, BITUMINOUS PAVEMENT

STA 10+476 - 10+495 CL

CONSTRUCT DRIVE

STA 10+470 RT - 10.3m WIDE,  
11.3 m LONG, GRAVEL

REMOVAL OF EXISTING FENCE

STA 10+420 - 10+495 LT

CONSTRUCT RECREATION PATH

(SEE ROADWAY CROSS SECTIONS)

STA 10+420 - 10+447 RT - 2.4m WIDE, GRAVEL FOOT PATH

CURVE #2 DATA

$\Delta = 33^{\circ}31'28''$  LT



R = 245.000

T = 73.794

L = 143.353

E = 10.872

BANK = 0.060

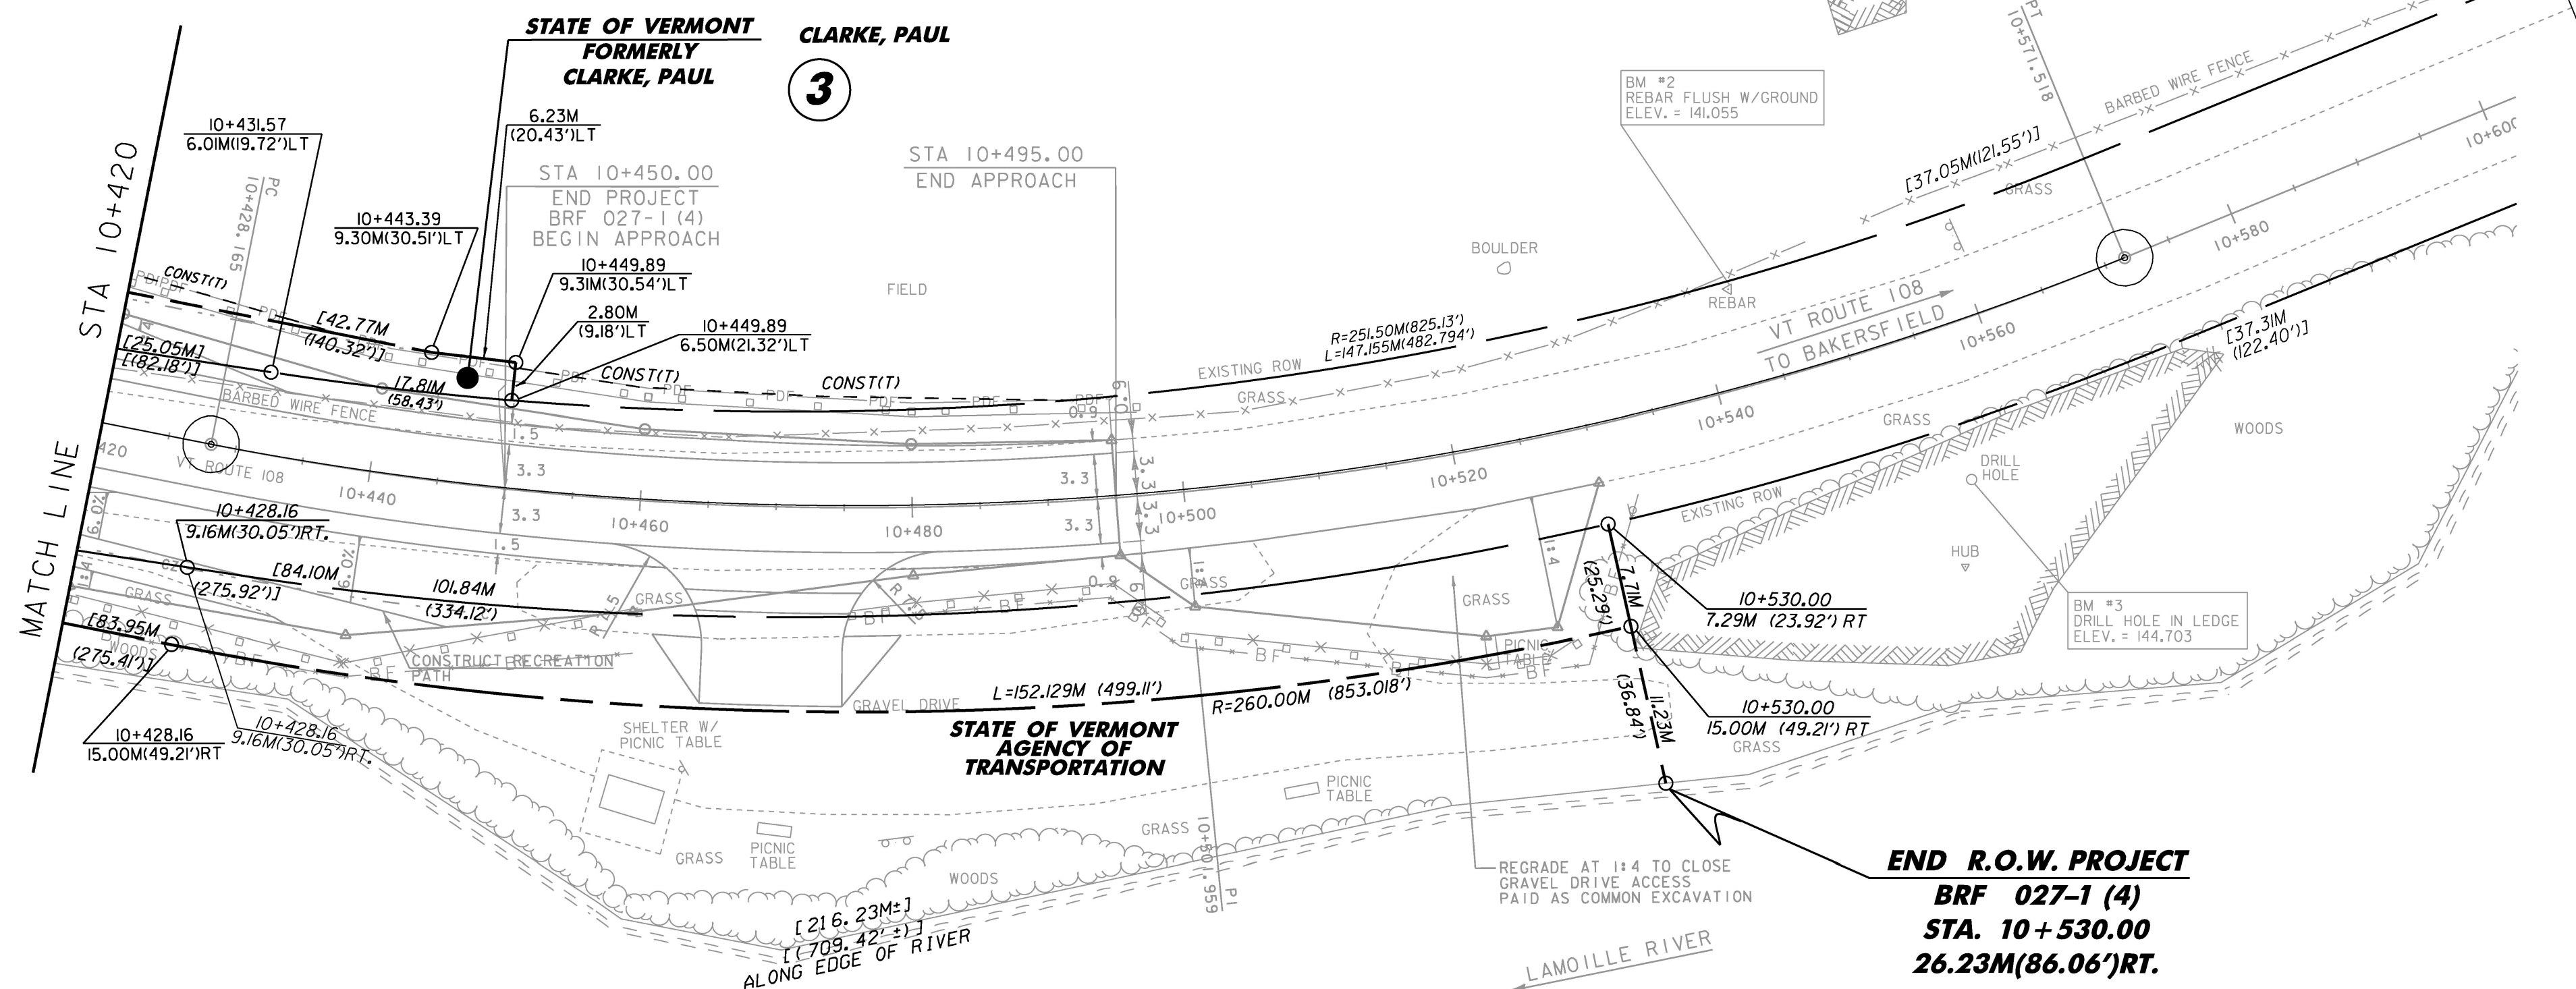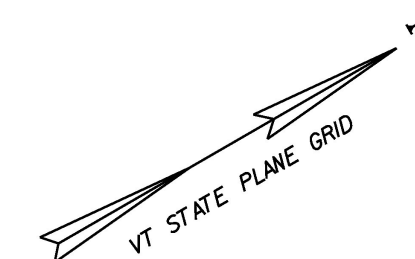

**END R.O.W. PROJECT**  
**BRF 027-1 (4)**  
**STA. 10 + 530.00**  
**26.23M(86.06')RT.**

LINE SHOWN ON THIS PLAN AS EXISTING  
PROPERTY LINES P/L ARE BELIEVED TO  
BE ACCURATE BUT SHOULD NOT BE RELIED  
UPON FOR PURPOSES UNRELATED TO THE  
STATE OF VERMONT'S ACQUISITION OF LAND  
AND RIGHTS FOR THIS PROJECT.

**FOR R.O.W.  
USE ONLY**



**BRF LAYOUT #4**

PROJECT NAME: CAMBRIDGE  
PROJECT NUMBER: BRF 027-1 (4)

FILE NAME: r78f163BRFLayout4.dgn  
PROJECT LEADER: M.EVANS-MONGEON  
DESIGNED BY: S. SCRIBNER  
R.O.W. BRF LAYOUT SHEET 4

PLOT DATE: 05-JUN-2012  
DRAWN BY: B. FERLAZO  
CHECKED BY: H. PETROVS  
SHEET 187 OF 214