



VT 116

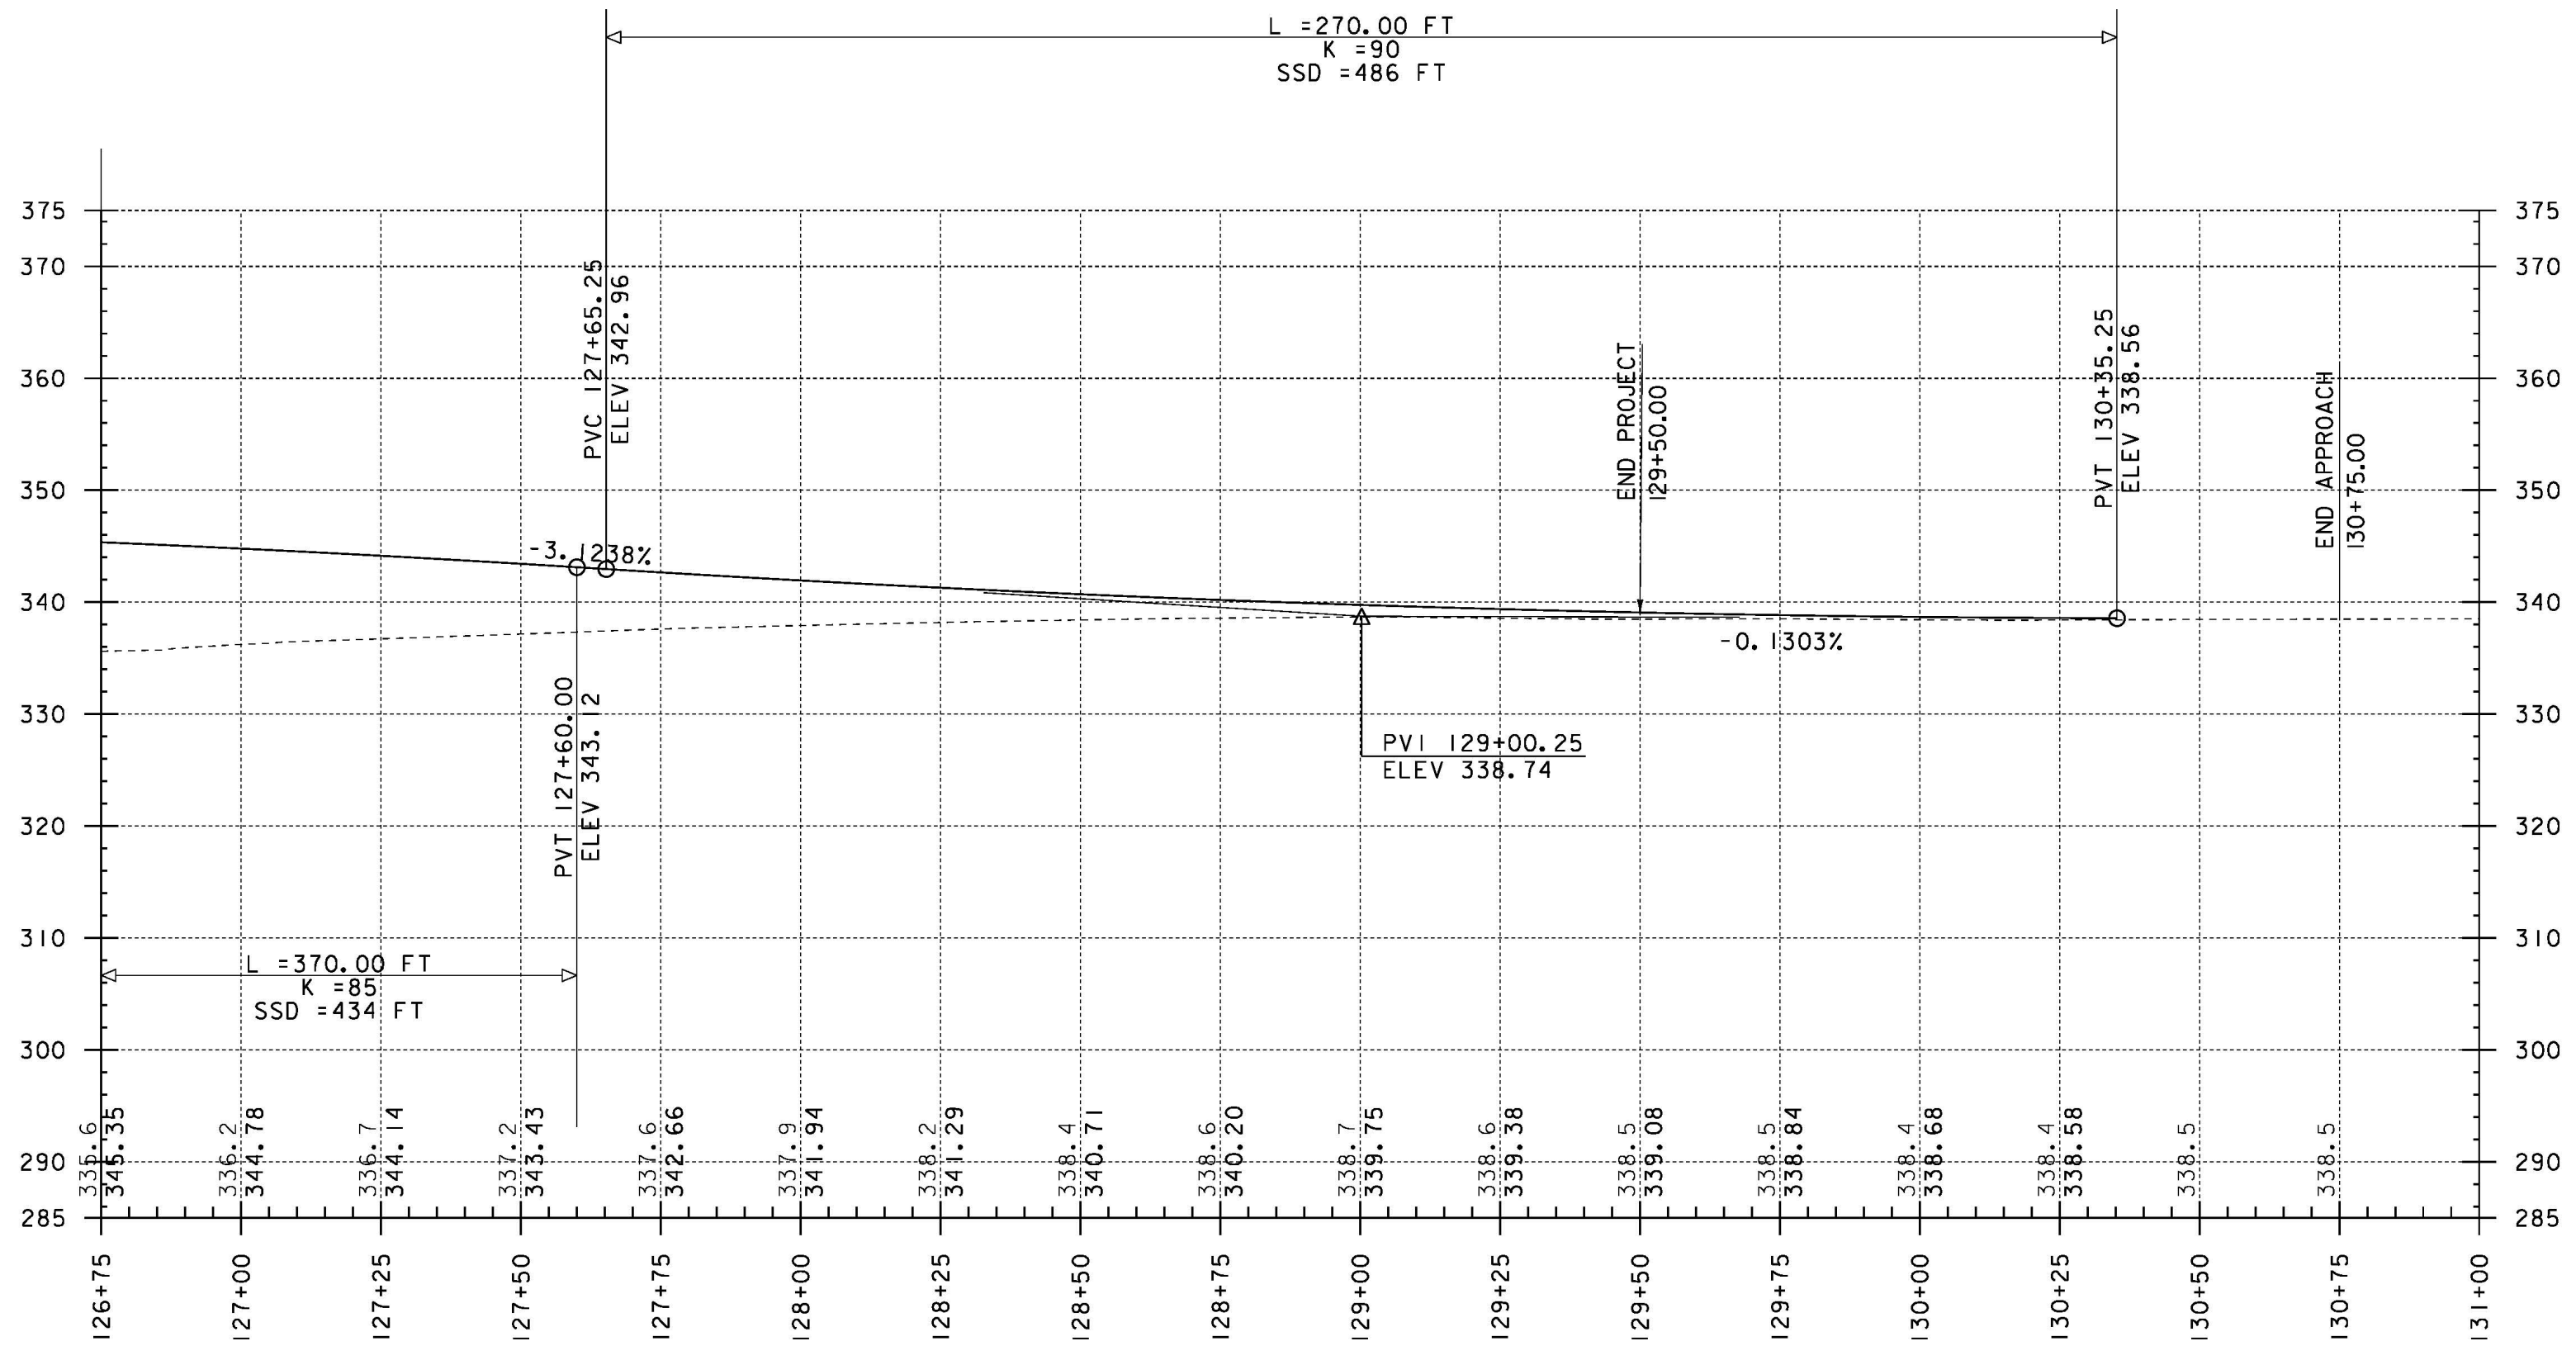

NOTE: ELEVATIONS SHOWN TO THE TENTH ARE EXISTING GROUND
 ELEVATIONS SHOWN TO THE HUNDRETH ARE FINISH GRADE

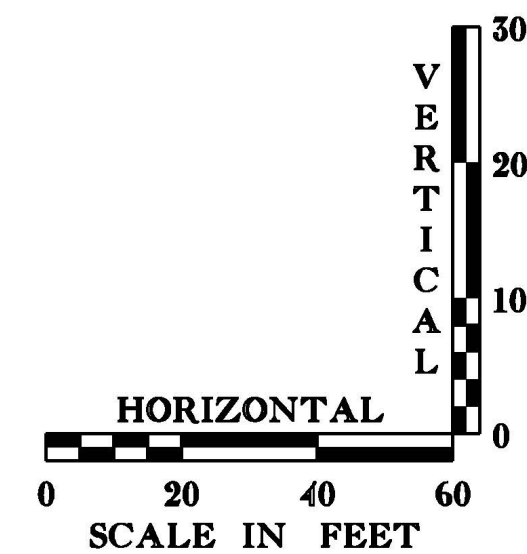

PROJECT NAME: BRISTOL	
PROJECT NUMBER: STP F 021-1(15)	
FILE NAME: 78f187/STR/s78f187xs.dgn	PLOT DATE: 25-APR-2012
PROJECT LEADER: M. EVANS-MONGEON	DRAWN BY: G. ROKES
DESIGNED BY: W. PELLETIER	CHECKED BY: W. PELLETIER
VT 116 PROFILE SHEET 4	SHEET 21 OF 37