
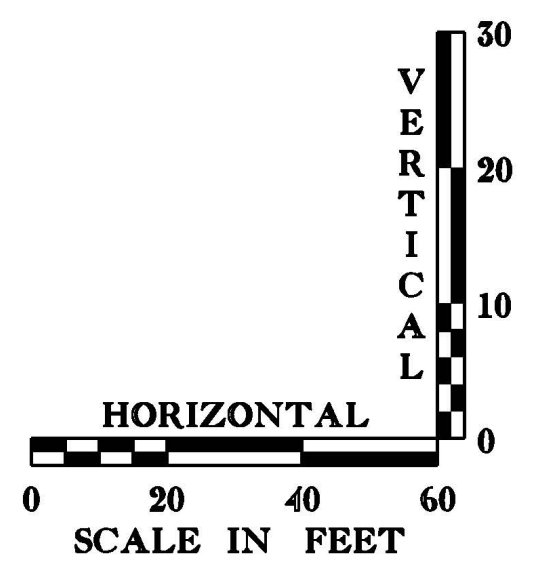


TH-25

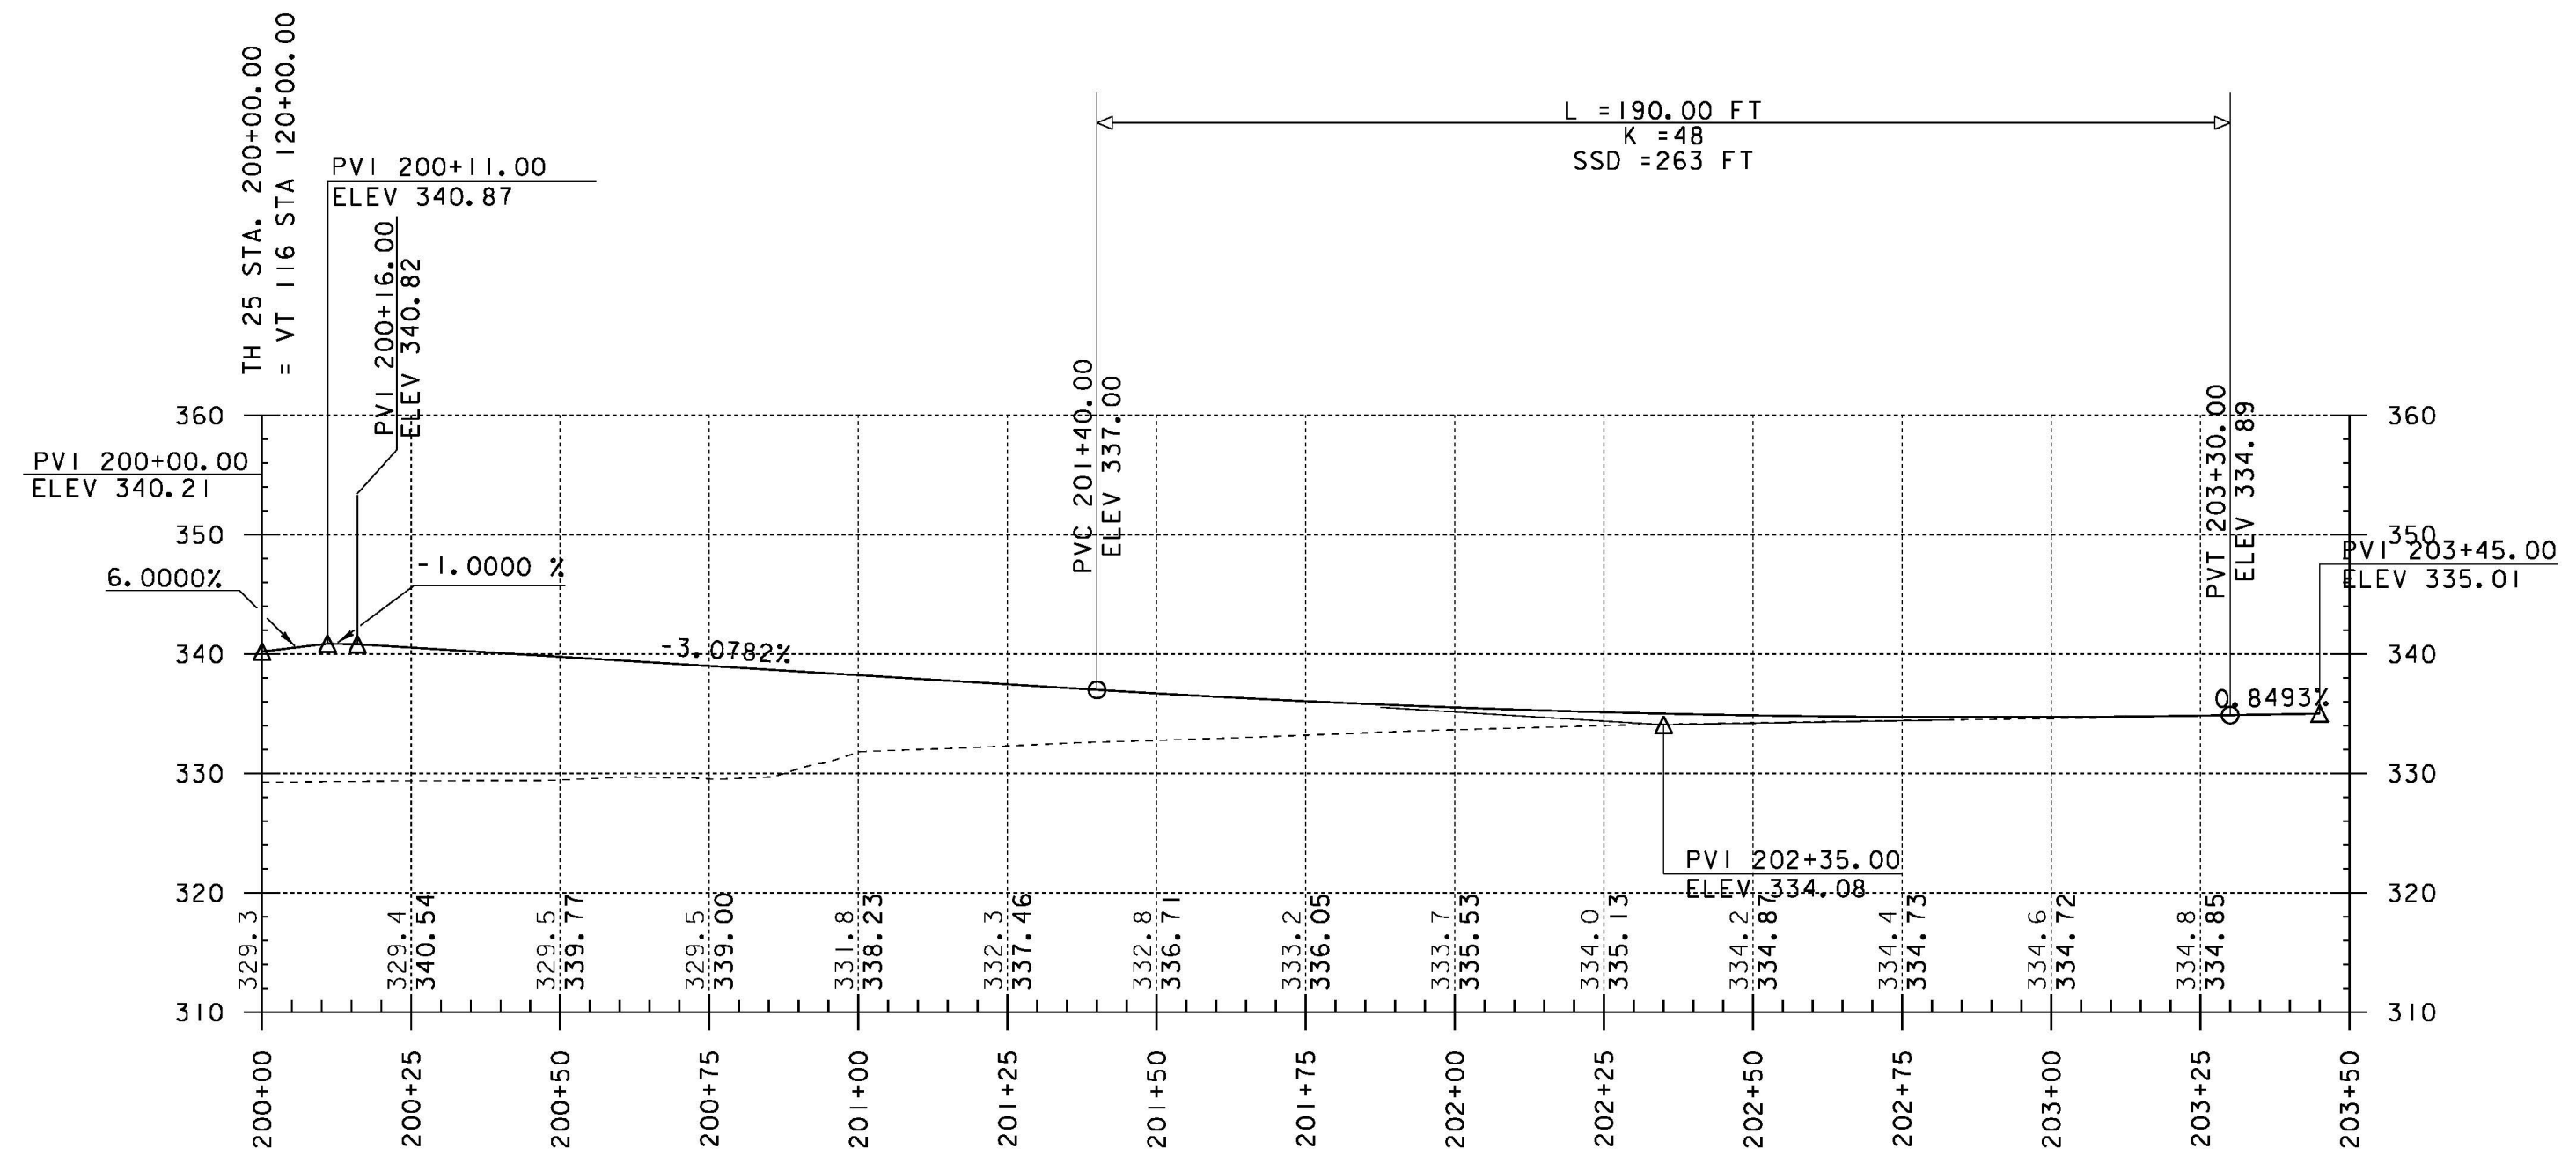

NOTE: ELEVATIONS SHOWN TO THE TENTH ARE EXISTING GROUND
ELEVATIONS SHOWN TO THE HUNDREDTH ARE FINISH GRADE

PROJECT NAME: BRISTOL	PLOT DATE: 25-APR-2012
PROJECT NUMBER: STP F 021-1(15)	DRAWN BY: G. ROKES
FILE NAME: 78f187/STR/s78f187xs.dgn	CHECKED BY: W. PELLETIER
PROJECT LEADER: M. EVANS-MONGEON	SHEET 23 OF 37
DESIGNED BY: W. PELLETIER	
TH-25 PROFILE SHEET	