


PRIVATE DRIVE

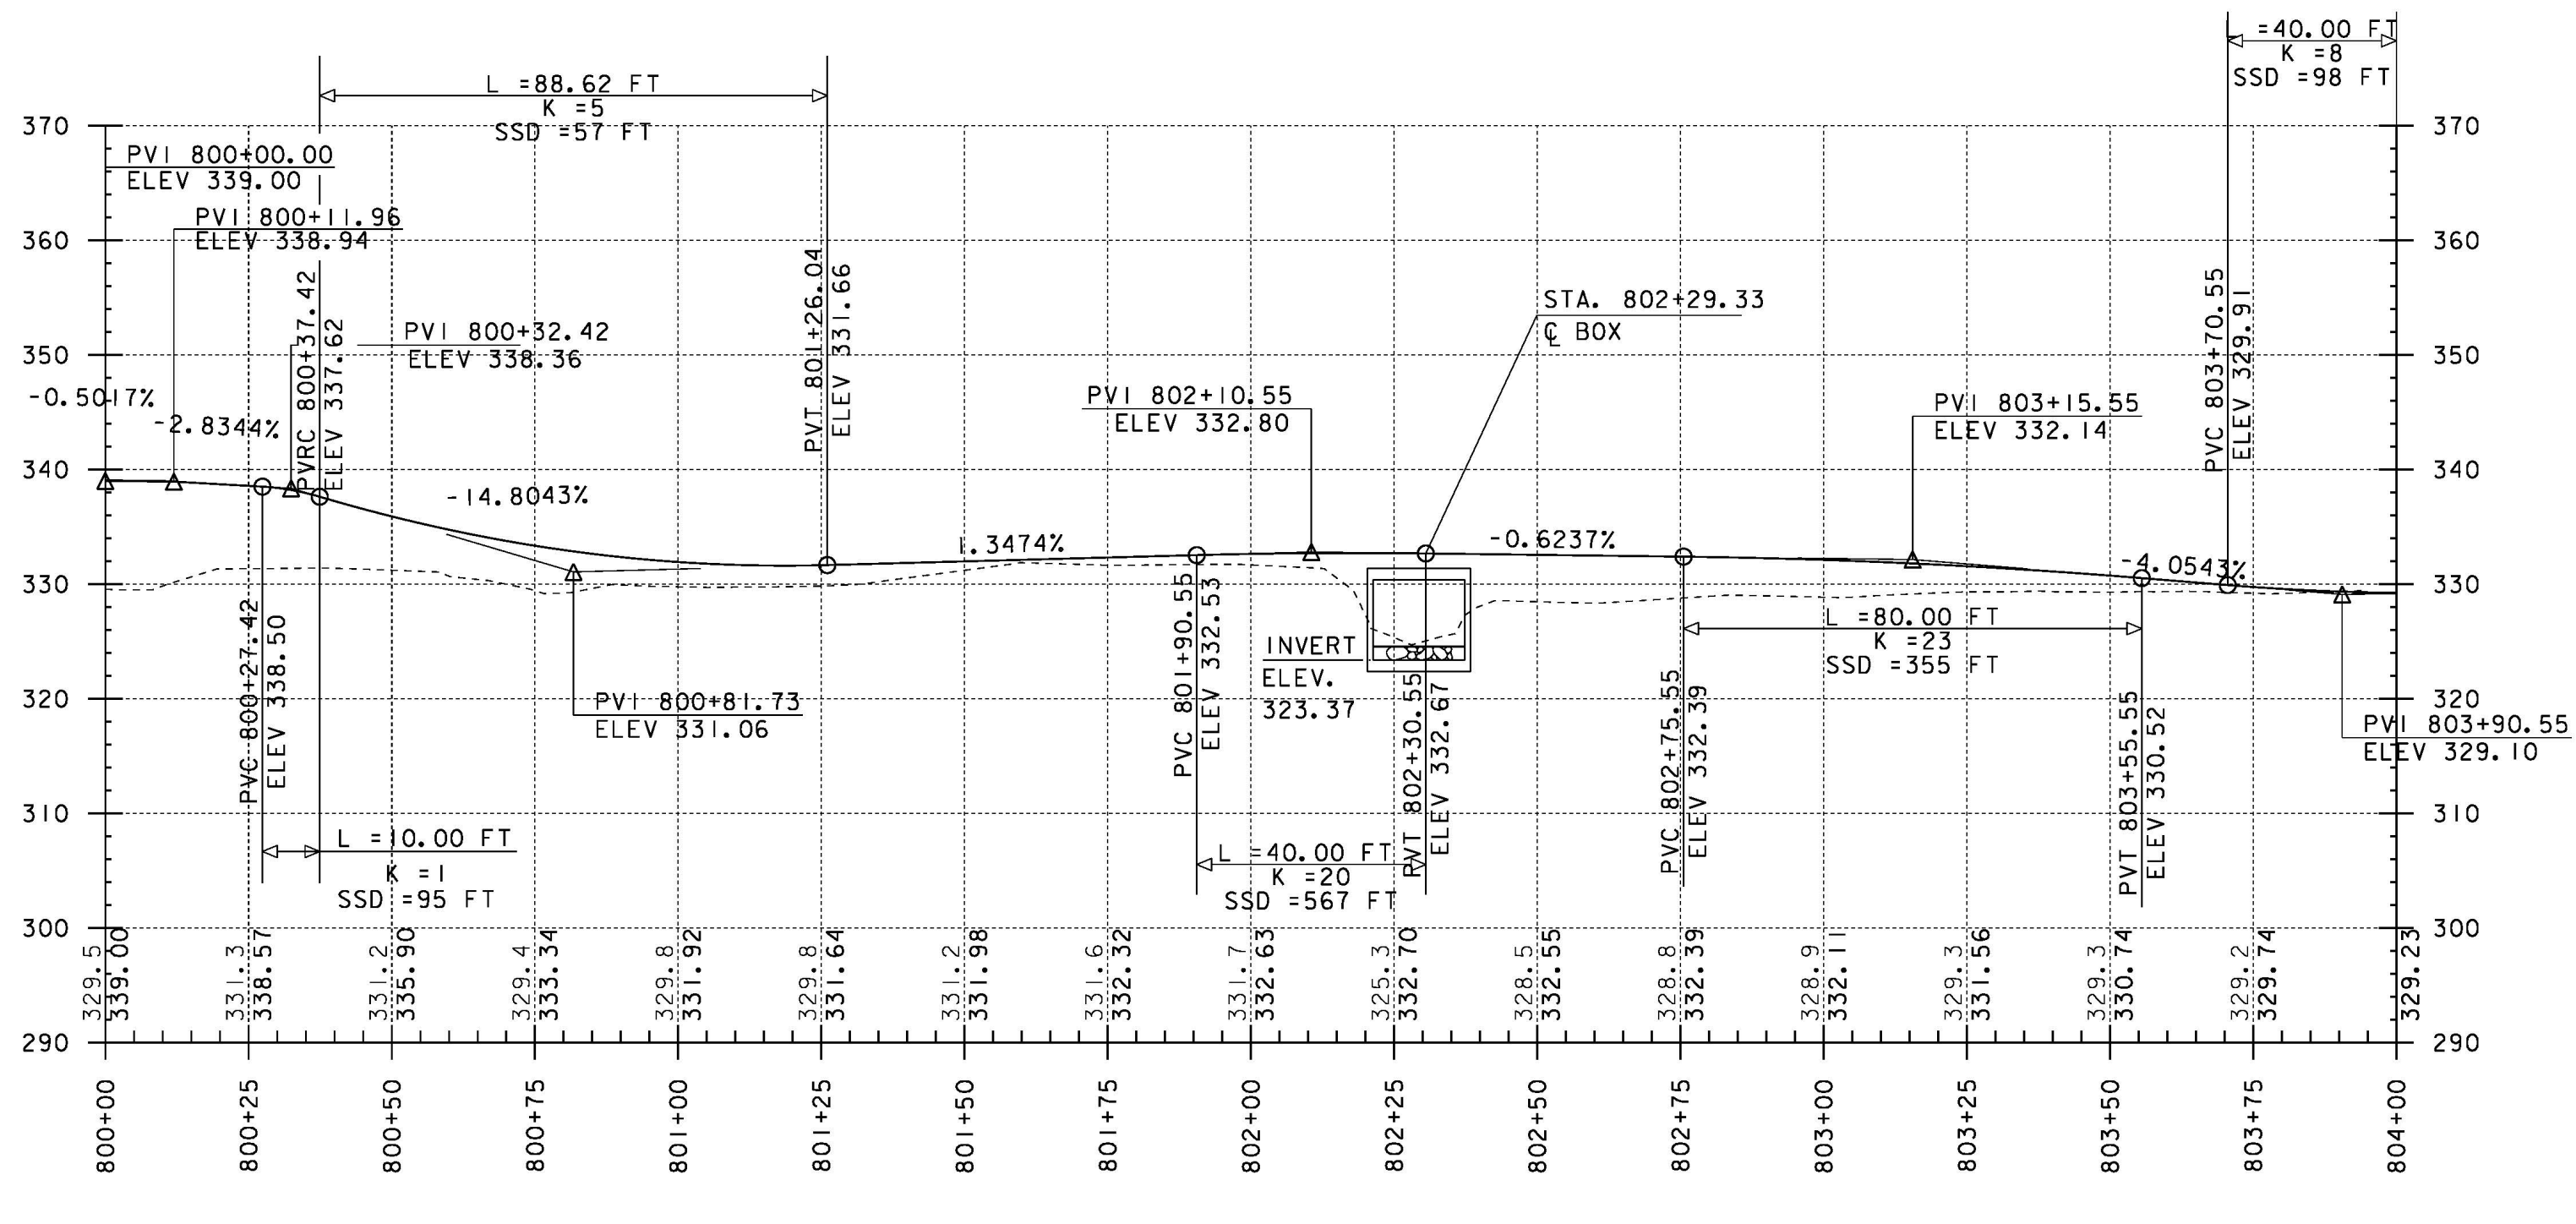

NOTE: ELEVATIONS SHOWN TO THE TENTH ARE EXISTING GROUND
ELEVATIONS SHOWN TO THE HUNDRETH ARE FINISH GRADE

PROJECT NAME: BRISTOL
PROJECT NUMBER: STP F 021-1(15)

FILE NAME: 78f187/STR/s78f187xs.dgn
PROJECT LEADER: M. EVANS-MONGEON
DESIGNED BY: W. PELLETIER
PRIVATE DRIVE PROFILE

PLOT DATE: 25-APR-2012
DRAWN BY: G. ROKES
CHECKED BY: W. PELLETIER
SHEET 24 OF 37