



DIVERSIONARY BERM PROFILE

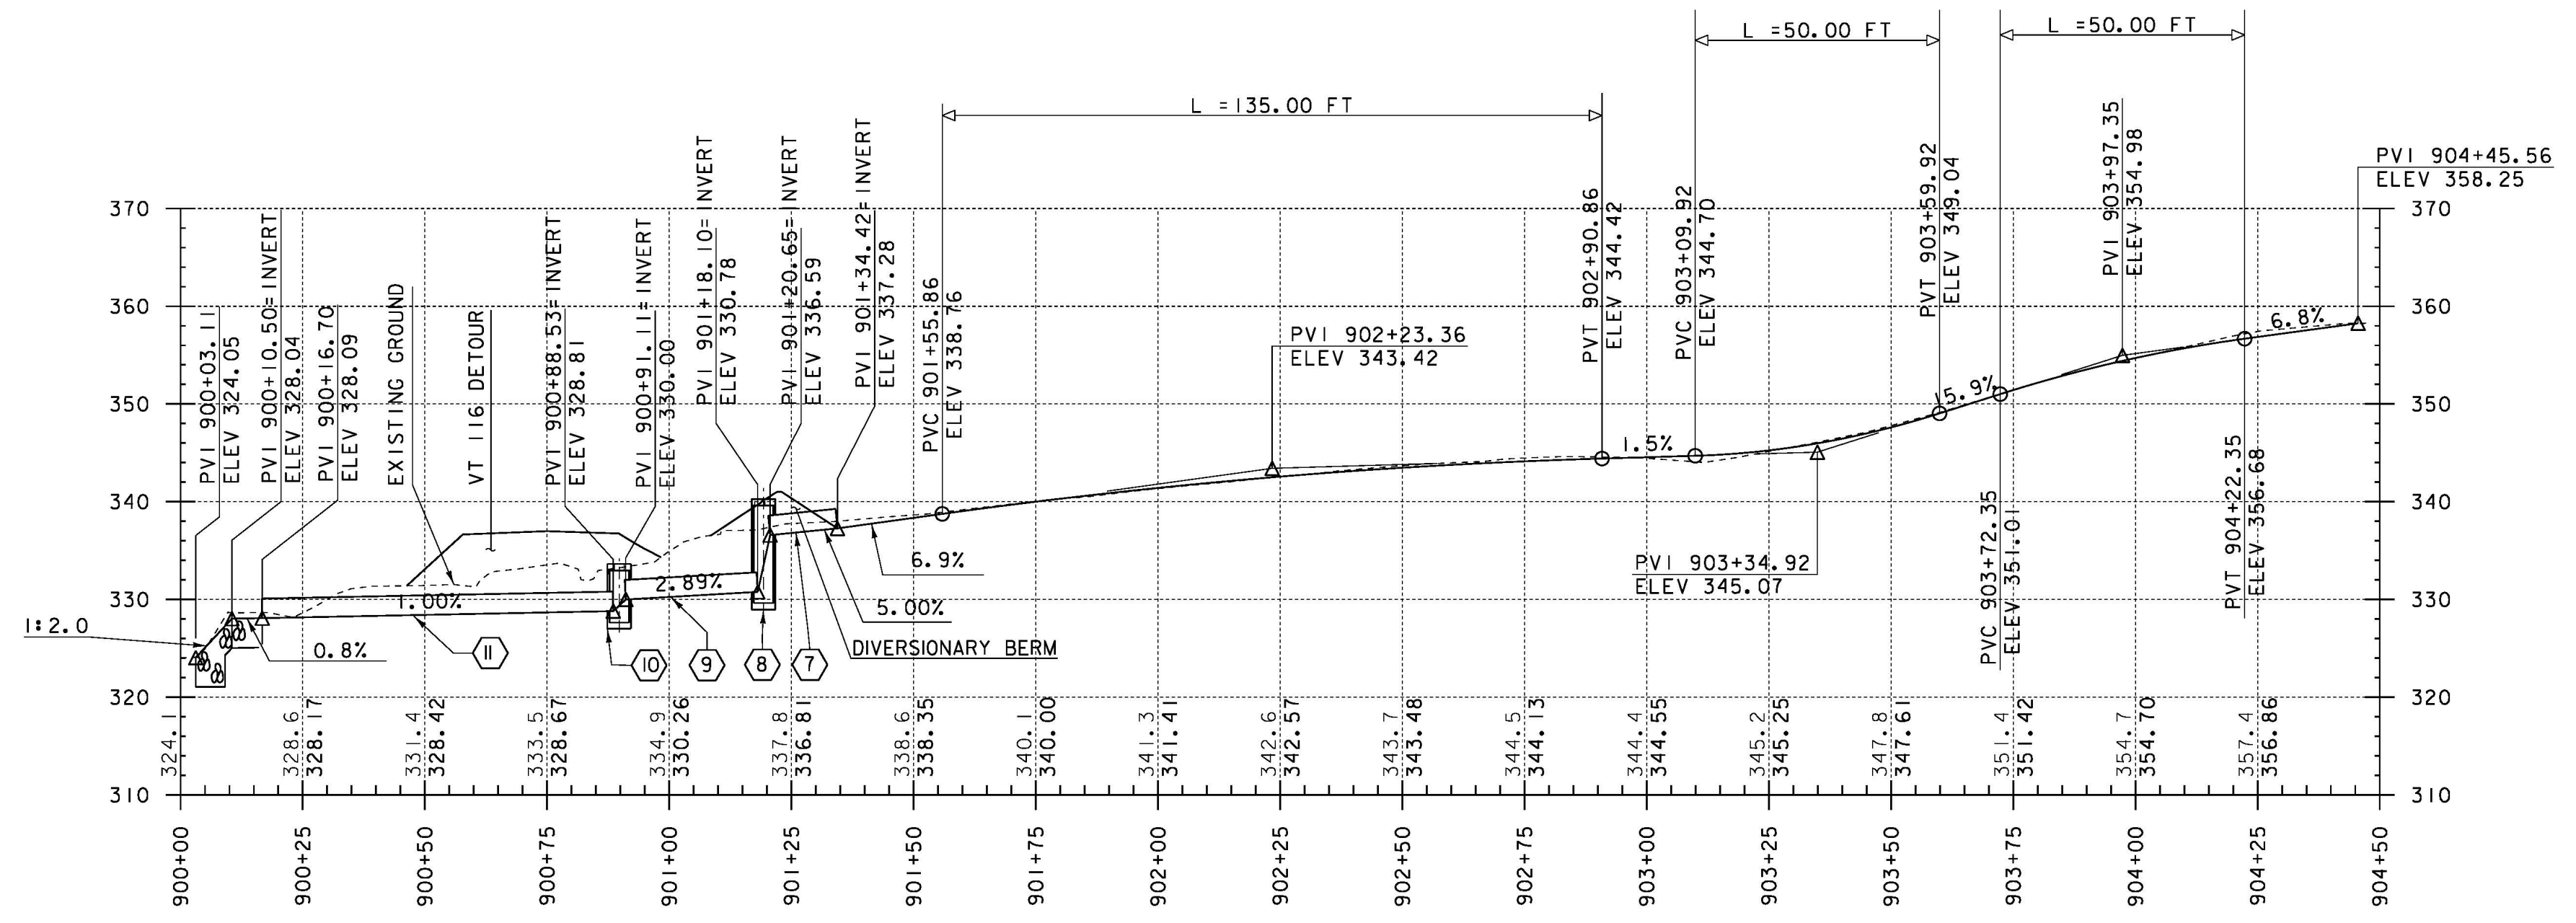

NOTE: ELEVATIONS SHOWN TO THE TENTH ARE EXISTING GROUND
 ELEVATIONS SHOWN TO THE HUNDREDTH ARE DRAINAGE PROFILE GRADES

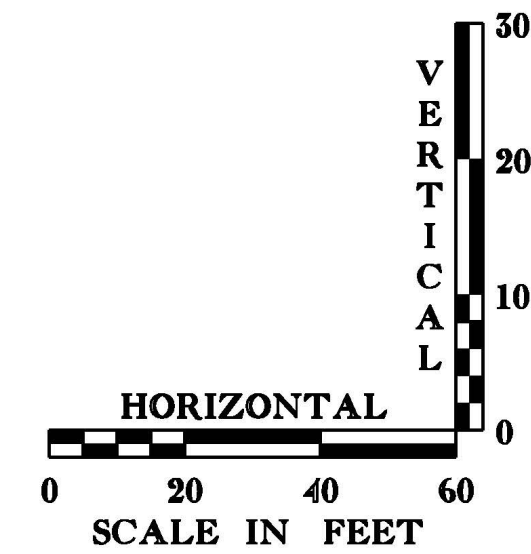

PROJECT NAME:	BRISTOL	FILE NAME:	78f187/STR/s78f187earth.dgn	PLOT DATE:	25-APR-2012
PROJECT NUMBER:	STP F 021-K(15)	PROJECT LEADER:	M. EVANS-MONGEON	DRAWN BY:	G.ROKES
DESIGNED BY:	W.PELLETIER	CHECKED BY:	W.PELLETIER		
DIVERSIONARY BERM PROFILE			SHEET 25 OF 37		