



LEGEND	
	WETLAND BOUNDARY
	RIPARIAN BUFFER
	FLOOD PLAIN
	ORDINARY HIGH WATER
	PROJECT DEMARCATION FENCE
	BARRIER FENCE
	SILT FENCE
	WOVEN WIRE SILT FENCE
	ONNOCON FILTER CURTAIN

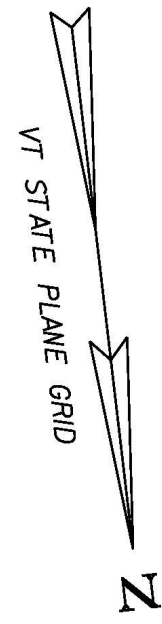

DETOUR CONSTRUCTION LIMITS
SEE "EPSC DETOUR CONSTRUCTION
CONDITIONS" FOR EROSION PREVENTION
ITEMS PLACEMENT.

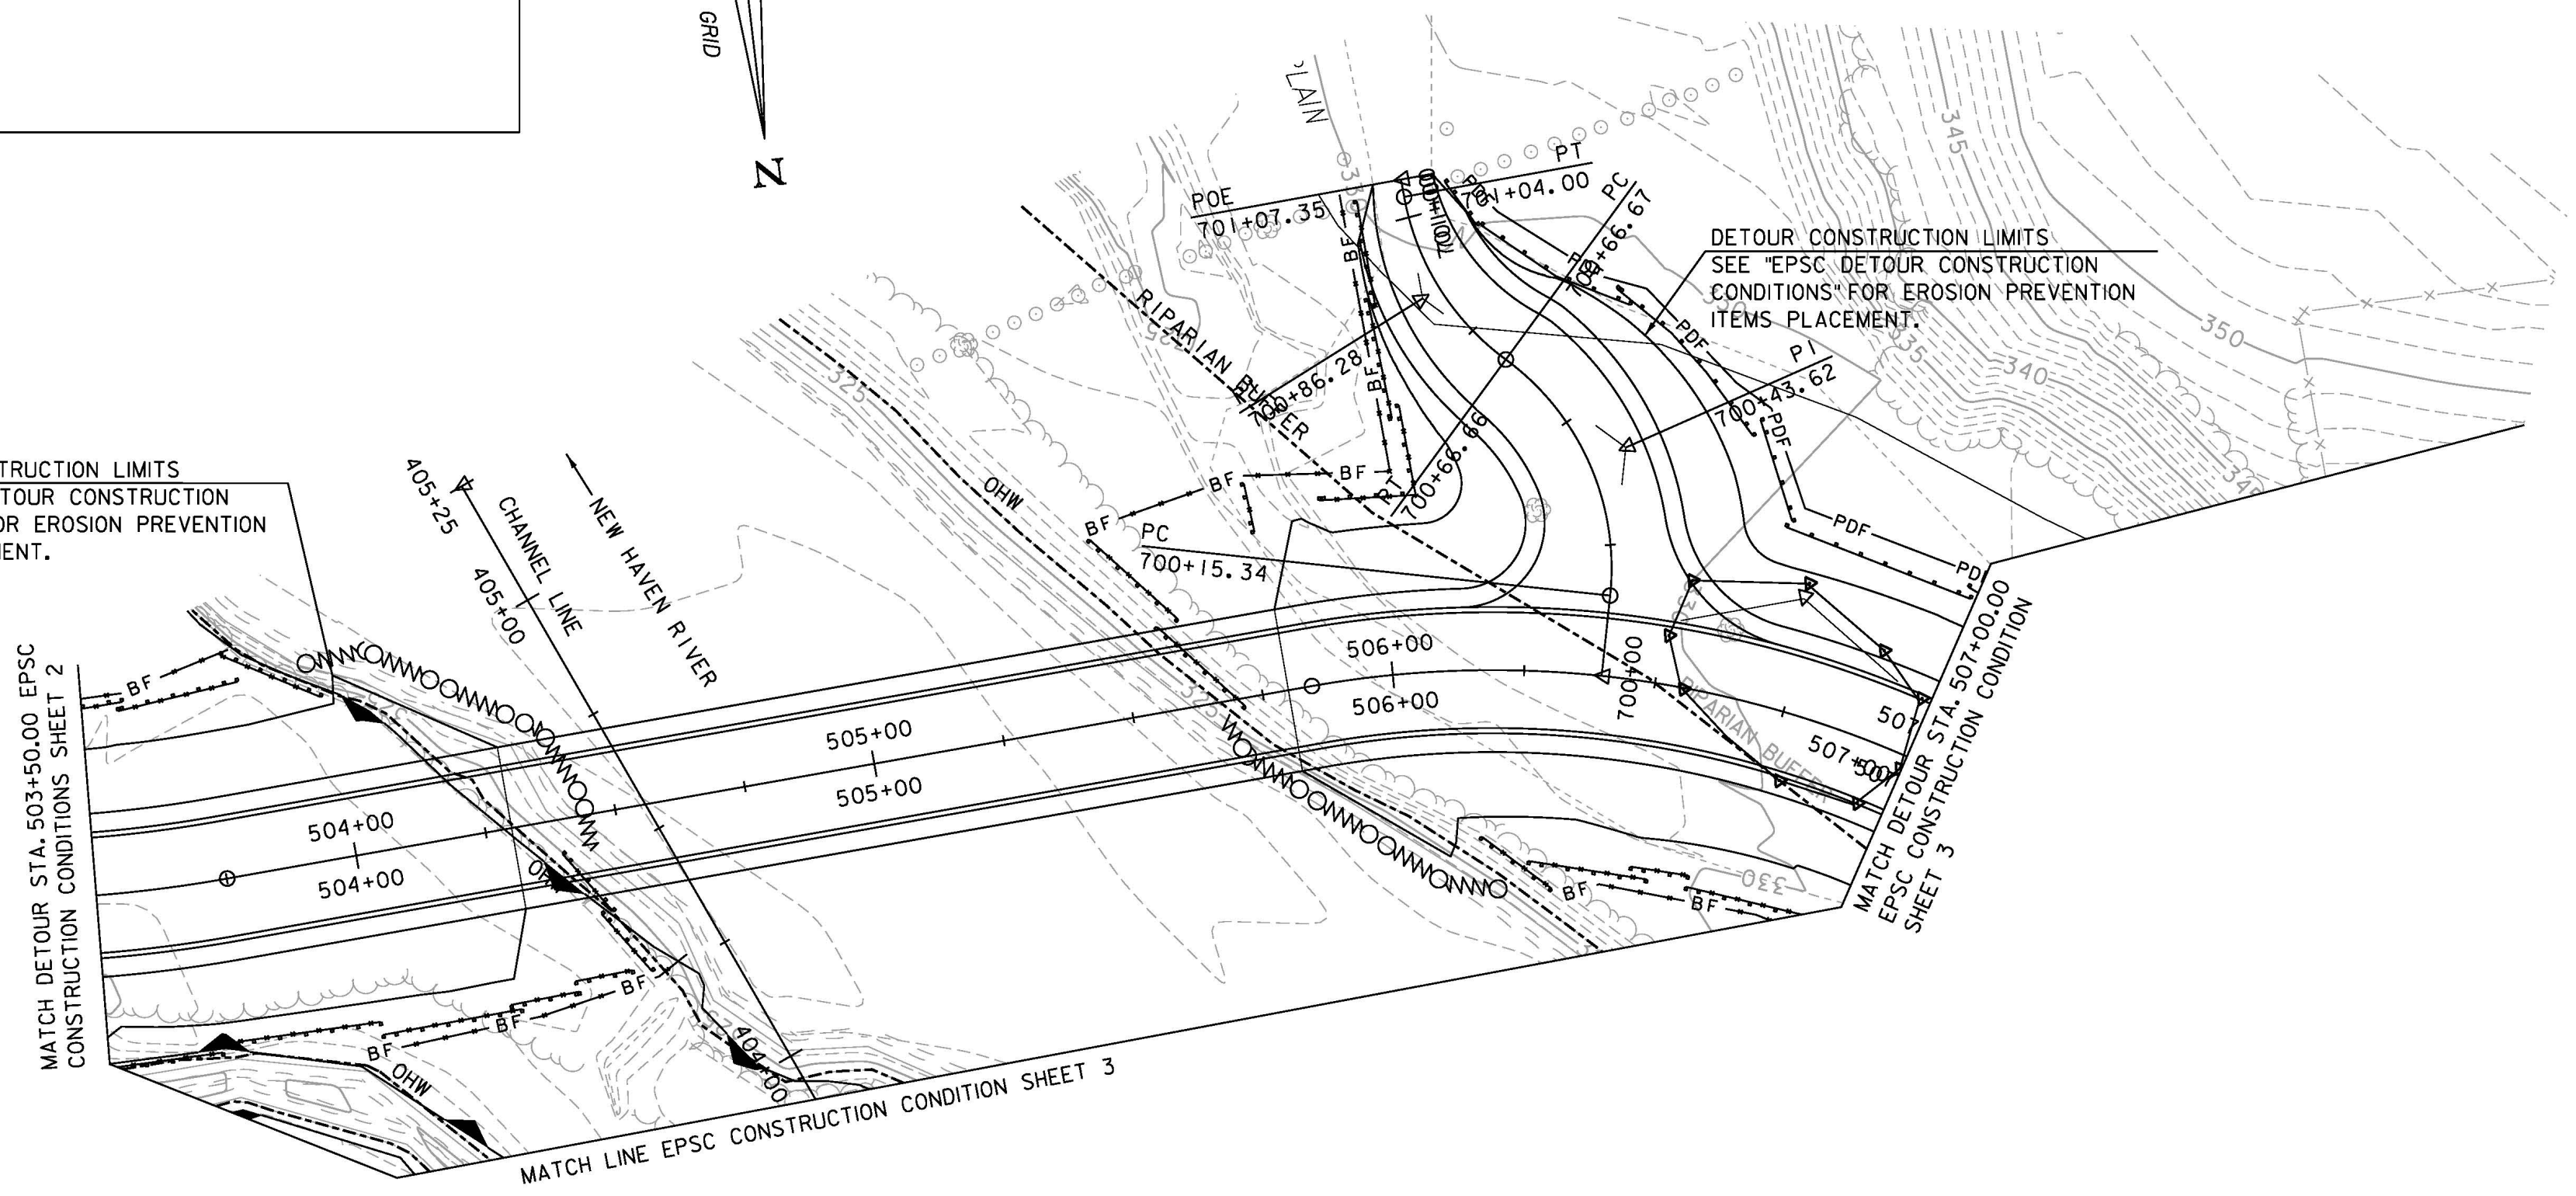


DETOUR CONSTRUCTION LIMITS
SEE "EPSC DETOUR CONSTRUCTION
CONDITIONS" FOR EROSION PREVENTION
ITEMS PLACEMENT.

MATCH DETOUR STA. 503+50.00 EPSC
CONSTRUCTION CONDITIONS SHEET 2

MATCH LINE EPSC CONSTRUCTION CONDITION SHEET 3

MATCH DETOUR STA. 507+00.00
EPSC CONSTRUCTION CONDITION
SHEET 3

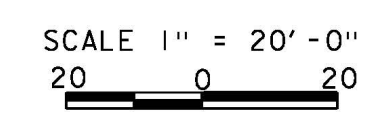

PROJECT NAME:	BRISTOL	FILE NAME:	78f187/STR/s78f187erocon.dgn	PLOT DATE:	25-APR-2012
PROJECT NUMBER:	STP F 021-1(15)	PROJECT LEADER:	M. EVANS-MONGEON	DRAWN BY:	G.ROKES
		DESIGNED BY:	W. PELLETIER	CHECKED BY:	W. PELLETIER
		EPSC CONSTRUCTION CONDITION SHEET 5		SHEET	35 OF 37