

STATE OF VERMONT
AGENCY OF TRANSPORTATION



PROPOSED IMPROVEMENT
TOWNS OF SHOREHAM-BRIDPORT-ADDISON
COUNTY OF ADDISON
V.T. RTE. 22 A (F.A.P.)

R.O.W. PLANS


BEGINNING AT THE INTERSECTION OF VT. RTE. 74 AND VT. RTE. 22A, 3.536 MILES NORTHERLY OF THE SHOREHAM-ORANGE TOWN LINE AND PROCEEDING NORTHERLY 13.263 MILES THROUGH THE TOWNS OF BRIDPORT AND ADDISON TO A POINT 2484.444' SOUTHERLY OF THE INTERSECTION WITH VT. RTE. 17, 4.114 MILES NORTHERLY OF 1st AUC. SHOREHAM-BRIDPORT TOWN LINE.

LENGTH OF ROADWAY

TOWN OF SHOREHAM	15,038 F.T.	2.848 MI.
TOWN OF BRIDPORT	33,271 F.T.	6.301 MI.
TOWN OF ADDISON	21,721 F.T.	4.114 MI.
LENGTH OF PROJECT	70,030 F.T.	13.263 MI.

PROJECT DESCRIPTION
WORK TO BE PERFORMED UNDER THIS PROJECT INCLUDES A 2" BITUMINOUS CONCRETE OVERLAY WITH 2" BITUMINOUS CONCRETE SHOULDERS ON A 3-12-12-3 TYPICAL, UPGRADING OF GUARD RAIL, DITCHING AND DRAINAGE IMPROVEMENTS, SPOT IMPROVEMENTS OF POOR SUBBASE AREAS, AND THE ELIMINATION OF ROADSIDE HAZARDS IN THE 20' CLEAR ZONE BY EXTENDING CULVERTS, REMOVING LEDGE & OTHER OBSTACLES AND BY CUTTING AND REMOVING TREES AND STUMPS.

Mile Points
Shoreham: 3.536-6.384
Bridport: 0.000-6.301
Addison: 0.000-4.056

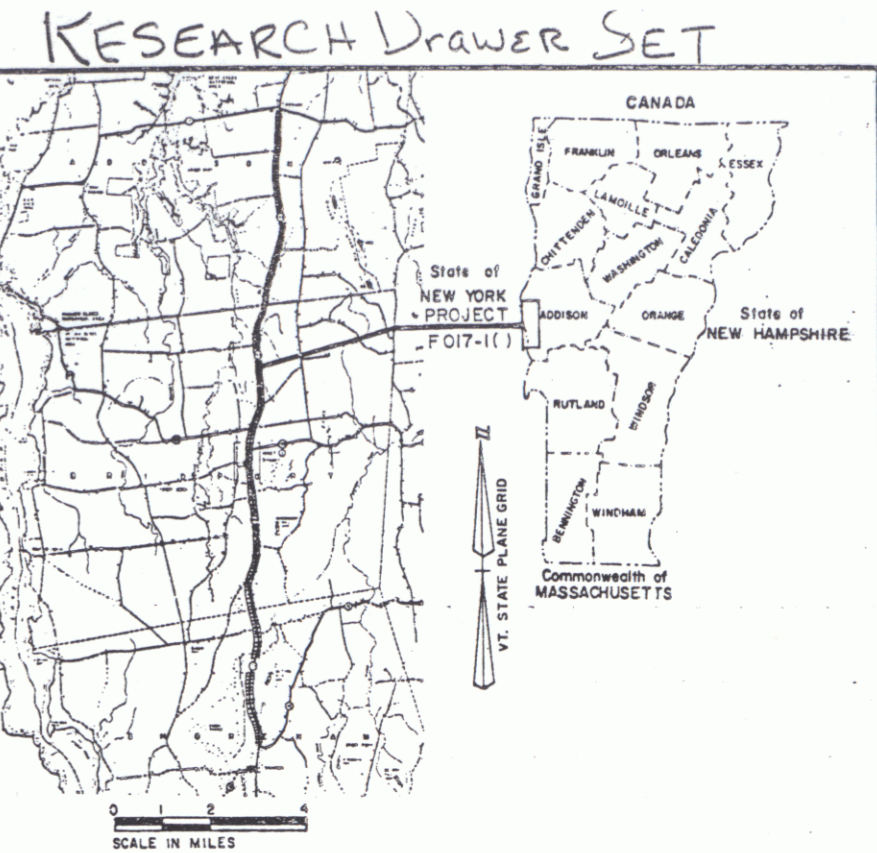

HIGHT-OF-WAY DIVISION
TOWN FILE


PERPETUAL
Town of Shoreham-Bridport-Addison
(To Be Returned To R.O.W. Division)
Vt. 22 A



SHOREHAM
M.M. 3.536 (Station 2+90)
BEGIN PROJECT F 017-1(2)

- CONVENTIONAL SIGNS
- COUNTY LINE
 - TOWN LINE
 - UNITS OF ACCESS
 - POINT OF ACCESS
 - ENCE LINE
 - STONE WALL
 - GRAVELED WAY
 - ROAD RAIL
 - RAILROAD
 - CONVEY LINE
 - CONVEY
 - POLE
 - TREES
 - CONTROL OF ACCESS
 - PROPERTY LINE
 - LOW TAKING LINE
 - SLOPE RIGHTS
 - TOP OF CUT
 - SIDE OF SLOPE

DATUM
VERTICAL N/A
HORIZONTAL N.A.D. 1927

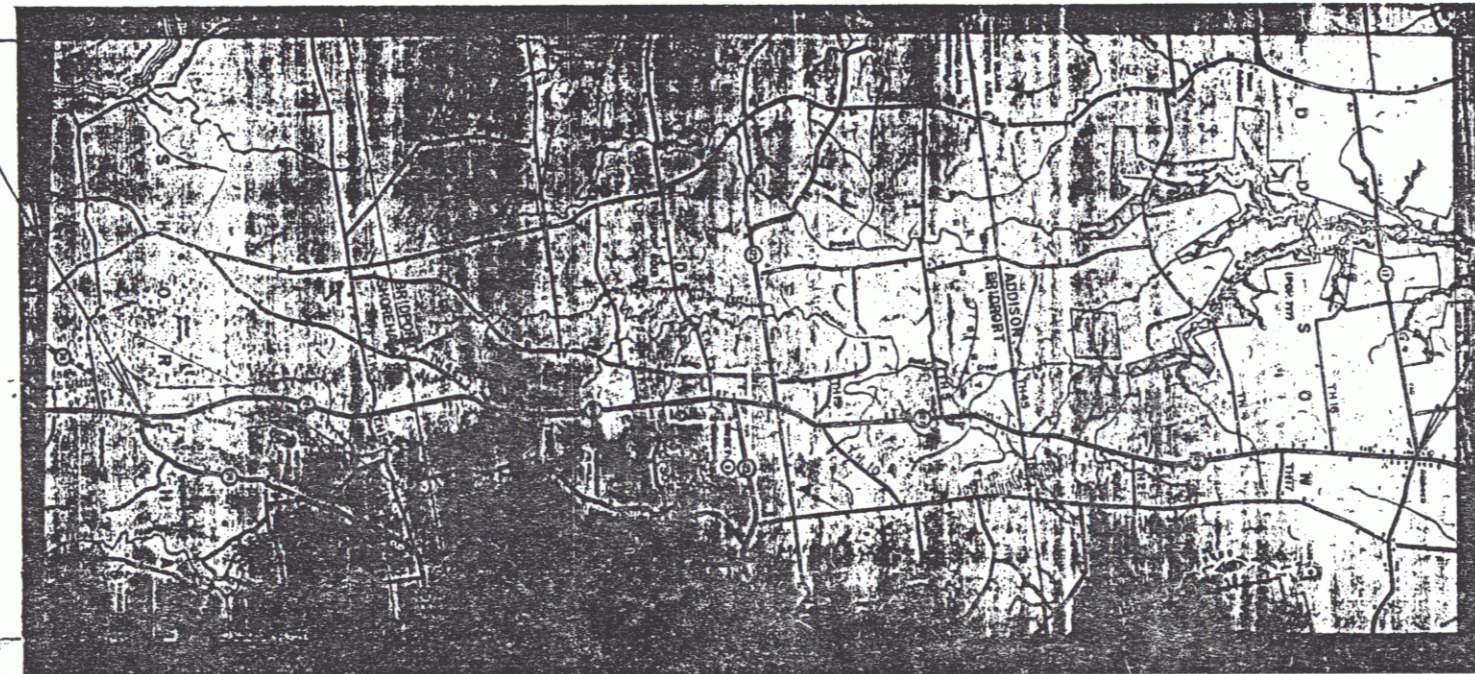

ADDISON
M.M. 4.114 (Station 5+90.00)
END PROJECT F 017-1(2)

Date: 07/28/87
Pm: 836030

MAY 05 1994

THESE PLANS ARE SUBJECT TO SUCH ENGINEERING CHANGES AS MAY BE REQUIRED BY THE FEDERAL HIGHWAY ADMINISTRATION OR THE CHIEF ENGINEER. CONSTRUCTION IS TO BE CARRIED ON IN ACCORDANCE WITH THESE PLANS AND THE STANDARD SPECIFICATIONS FOR CONSTRUCTION DATED 1984, FOR USE ON THESE PROJECTS, INCLUDING ALL SUBSEQUENT PROVISIONS AS ARE INCORPORATED IN THESE PLANS.

SUBMITTED BY ORDER OF THE STATE TRANSPORTATION BOARD

APPROVED: *Robert V. ...* DATE: 1/6/87
DIRECTOR, PLANNING AND PRECONSTRUCTION

DATE
CHIEF, PROPERTY ADMINISTRATION

SHOREHAM-BRIDPORT-ADDISON

STP HES F 017-1 (2) ①