


# TYPICAL SECTIONS (FOR USE IN ALL AREAS EXCEPT WHERE SUBBASE IS TO BE REPLACED)


2" BITUMINOUS CONCRETE PAVEMENT \*(TYPE II) OVER 1/2" AVG. DEPTH LEVELING COURSE (TYPE III OR IV)  
 EMULSIFIED ASPHALT  
 6" MIN. SUBBASE OF DENSE GRADED CRUSHED STONE (Average 4 ft. Each Side)  
 SHOULDERS: 2" BITUMINOUS CONCRETE PAVEMENT

\* THE PAVEMENT DEPTH SHALL BE TRANSITIONED FROM 2" TO 1/2" IN 50' APPROACH AREAS AT EACH END OF THE PROJECT WITH TYPE III MIX.

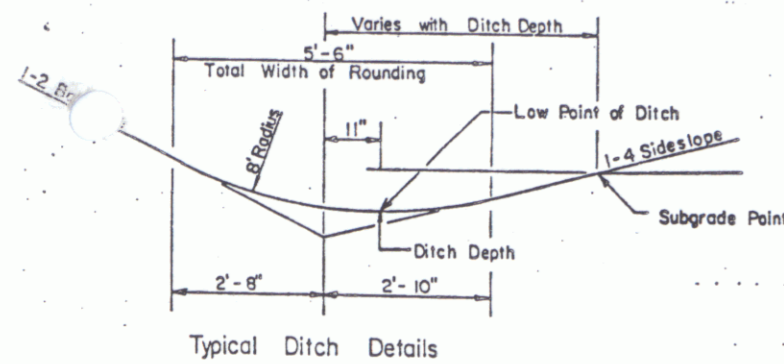

Typical Ditch Details


NOTE: ANY EXCAVATION IN THE SHOULDER AREAS SHALL BE PAID FOR UNDER THE ITEM OF POWER GRADER RENTAL, ITEM 608.15 (IN AREAS OF NO CROSS-SECTION COVERAGE)

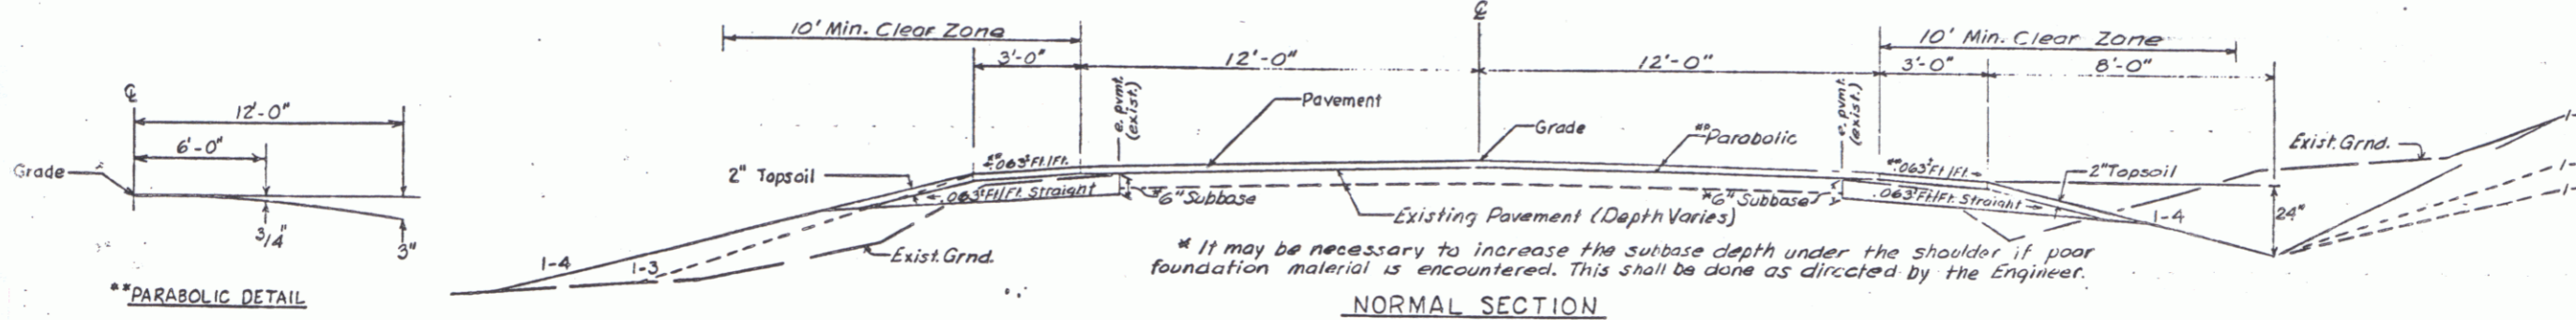

NORMAL SECTION


\* It may be necessary to increase the subbase depth under the shoulder if poor foundation material is encountered. This shall be done as directed by the Engineer.

Material Item	Thickness Tolerance
Pavement	± 1/8"
Subbase	± 1"
Granular Borrow	± 1"
Sand Borrow	± 1"

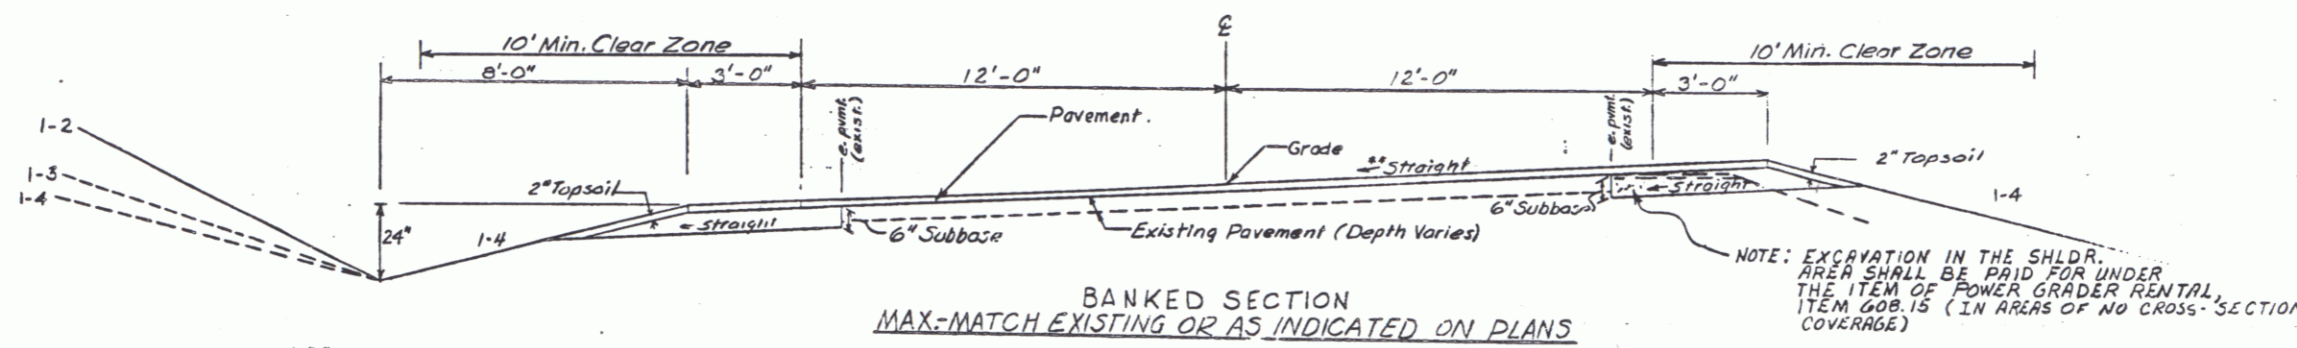


BANKED SECTION  
 MAX-MATCH EXISTING OR AS INDICATED ON PLANS

NOTE: EXCAVATION IN THE SHLDR. AREA SHALL BE PAID FOR UNDER THE ITEM OF POWER GRADER RENTAL, ITEM 608.15 (IN AREAS OF NO CROSS-SECTION COVERAGE)

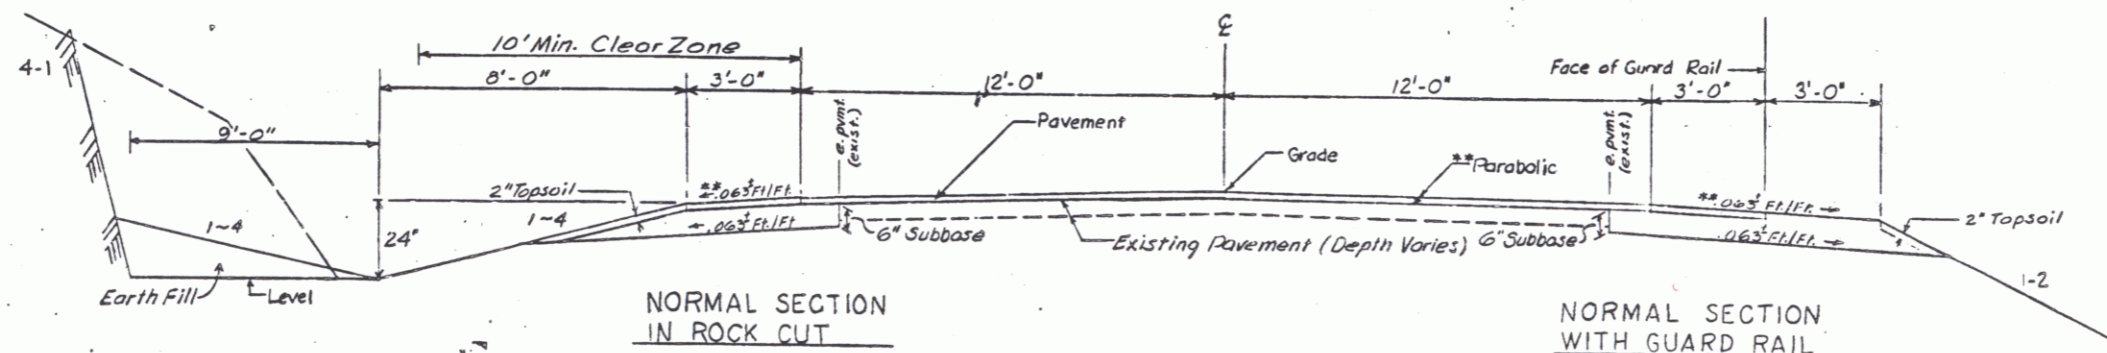

NORMAL SECTION  
 IN ROCK CUT

NORMAL SECTION  
 WITH GUARD RAIL

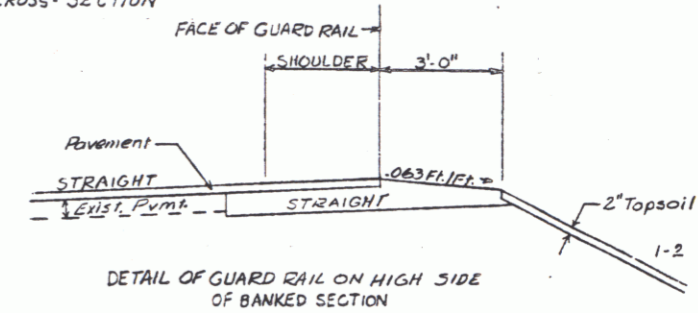

\*\* MATCH EXISTING BANKING UNLESS OTHERWISE NOTED ON PLANS.

SEED, ITEM 651.10  
 TO BE APPLIED AS DIRECTED BY THE ENGINEER

% WT	LBS/A	NAME	PUR. %	GERM. %
2		CROWN VETCH	97	75
30		CREeping RED FESCUE	98	85
5		TIMOTHY	99	95
10		PERENNIAL RYE GRASS (VAR. PENNINE)	95	85
34		ALFALFA (VAR. SARANAC)	99	85
33		BIOSPOOT TREFOIL (VAR. EMPIRE)	98	85
100		HIGHLAND BENT GRASS	92	85
0.00	60	LBS/ACRE		

THE SEED MIXTURE SHALL NOT HAVE A WEED CONTENT EXCEEDING 0.40% BY WEIGHT AND SHALL BE FREE OF ALL NOXIOUS-WEED SEED.

- General Notes
- SEED - To be applied per Seeding Formula as directed by the Engineer.
  - FERTILIZER - Formula 10-20-10 to be used with Seed, applied at the rate of 500 lbs/Acre.
  - AGRICULTURAL LIMESTONE - To be applied at the rate of 2 Tons/Acre or as directed by the Engineer.
  - HAY MULCH - To be placed on earth slopes at the rate of 2 Tons/Acre.
  - TOPSOIL - To be used with Seed as indicated on the plans or as directed by the Engineer.
  - MARKER POSTS (Wood or Steel, as specified) - To be placed as directed by the Engineer.
  - SLOPE ROUNDING - All cut slopes to be rounded in accordance with Standard Sheet B-5.
  - PAY LIMITS OF SAND BORROW WHEN USED IN CONJUNCTION WITH UNDERDRAIN - See Standard Sheet D-2

MAY 05 1994

TYPICAL SECTIONS FOR  
 SHOREHAM -  
 BRIDPORT -  
 ADDISON  
 PROJ. F RD. 017-1(2)  
 2