




TYPICAL SECTIONS

NOTE: FOR PARABOLIC DETAIL, SEE SHEET 2 OF 341

- 3" BITUMINOUS CONCRETE PAVEMENT, ITEM 406.25 (TWO LIFTS 1 1/2" TYPE II OVER 1 1/2" TYPE II)
- 5" PLANT MIXED BASE COURSE, ITEM 303.25 (2 LIFTS @ 2 1/2")
- 18" SUBBASE OF DENSE GRADED CRUSHED STONE, ITEM 301.35
- SHOULDERS: 1 1/2" BITUMINOUS CONCRETE PAVEMENT, ITEM 406.25
- 24" SAND BORROW (Non-frost susceptible material)

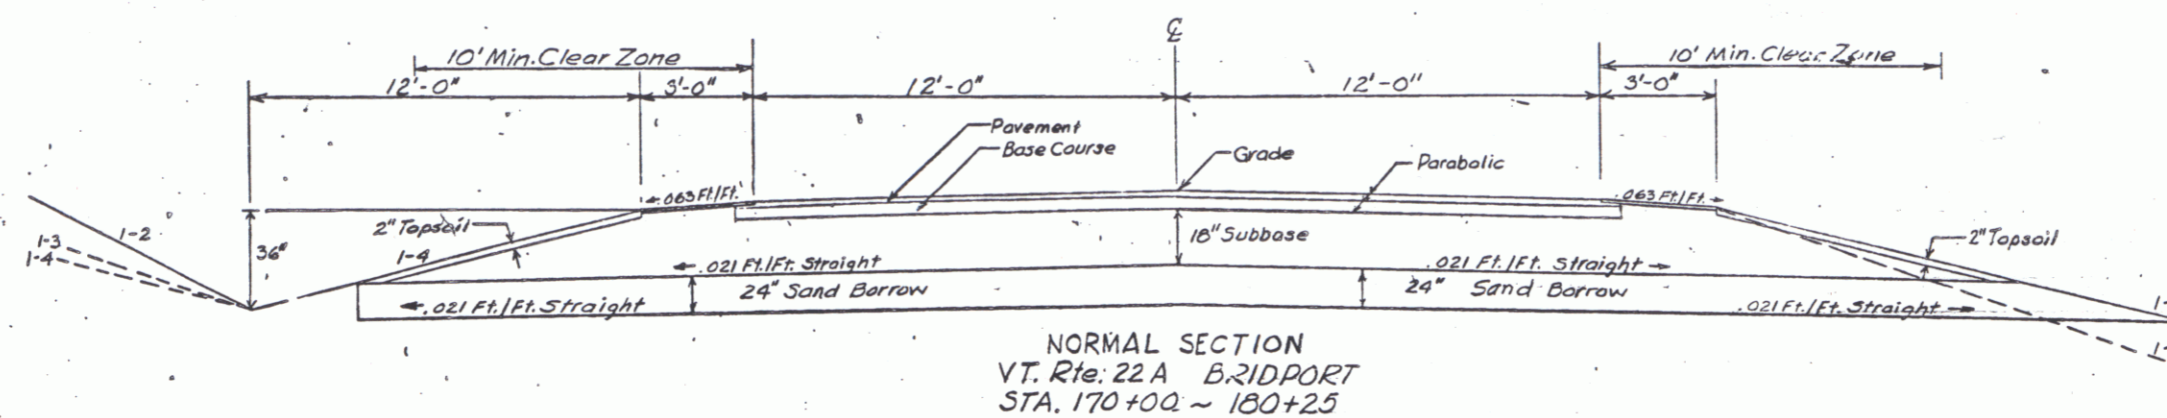

- 1 1/2" BITUMINOUS CONCRETE PAVEMENT, ITEM 406.25 (1 1/2" TYPE II, SINGLE LIFT)
- 3" PLANT MIXED BASE COURSE, ITEM 303.25 (1 LIFT)
- 24" SUBBASE OF DENSE GRADED CRUSHED STONE, ITEM 301.35
- SHOULDERS: 1 1/2" BITUMINOUS CONCRETE PAVEMENT, ITEM 406.25
- * 6"-24" SAND BORROW (IN CUTS), ITEM 203.31
- * 6"-24" GRANULAR BORROW (IN FILLS), ITEM 203.32

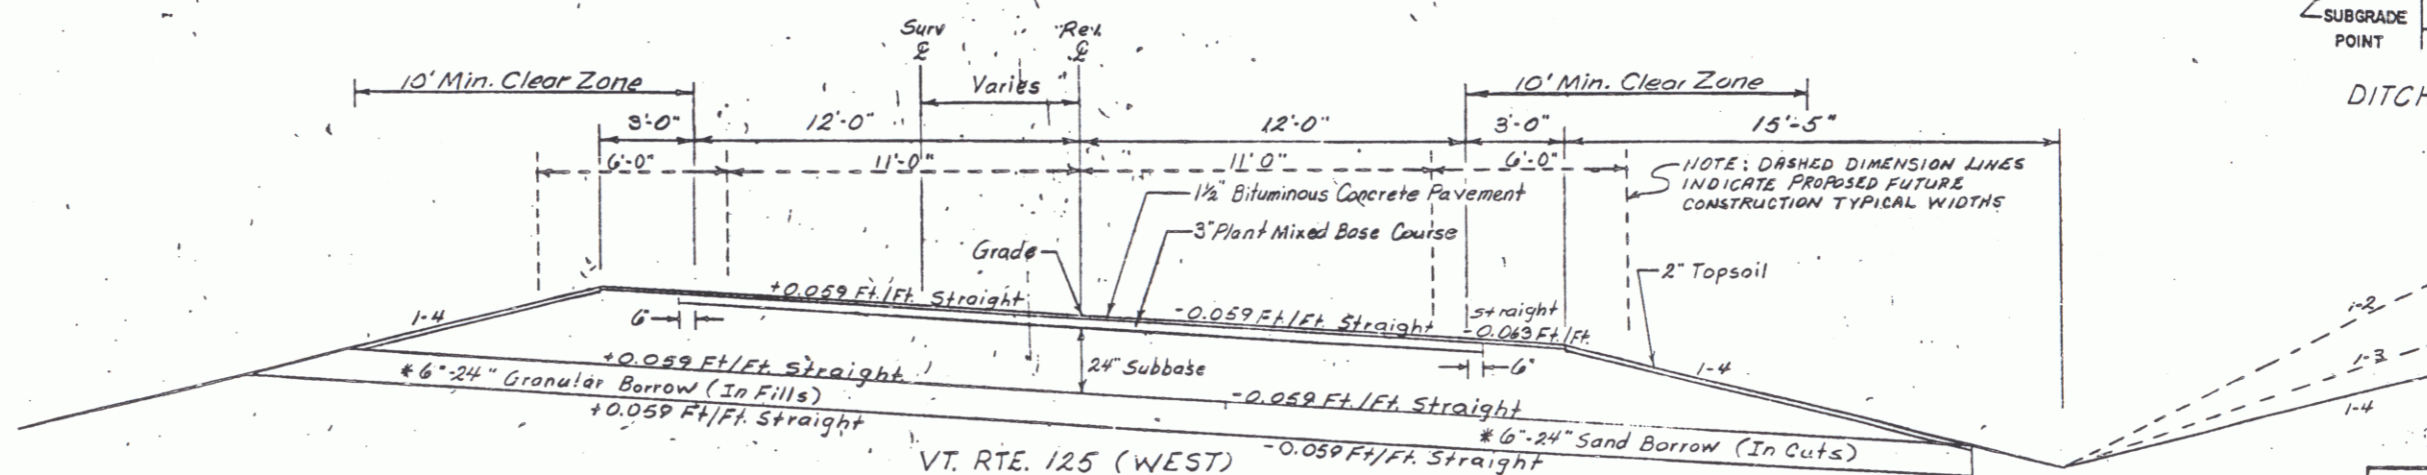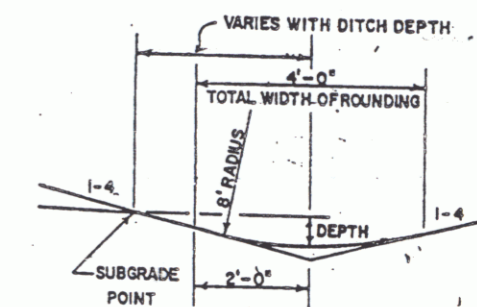

* 6" minimum depth shall be placed below subgrade for frost protection (60% of anticipated frost penetration).

NOTE: TYPICAL DEPTHS APPLY TO VT. RTE. 125 (EAST)

MAY 05 1994

TYPICAL SECTIONS FOR
S-ORSHAM -
BRIDPORT -
ADDISON
F 07-1(2)
SHEET 3 OF 165