

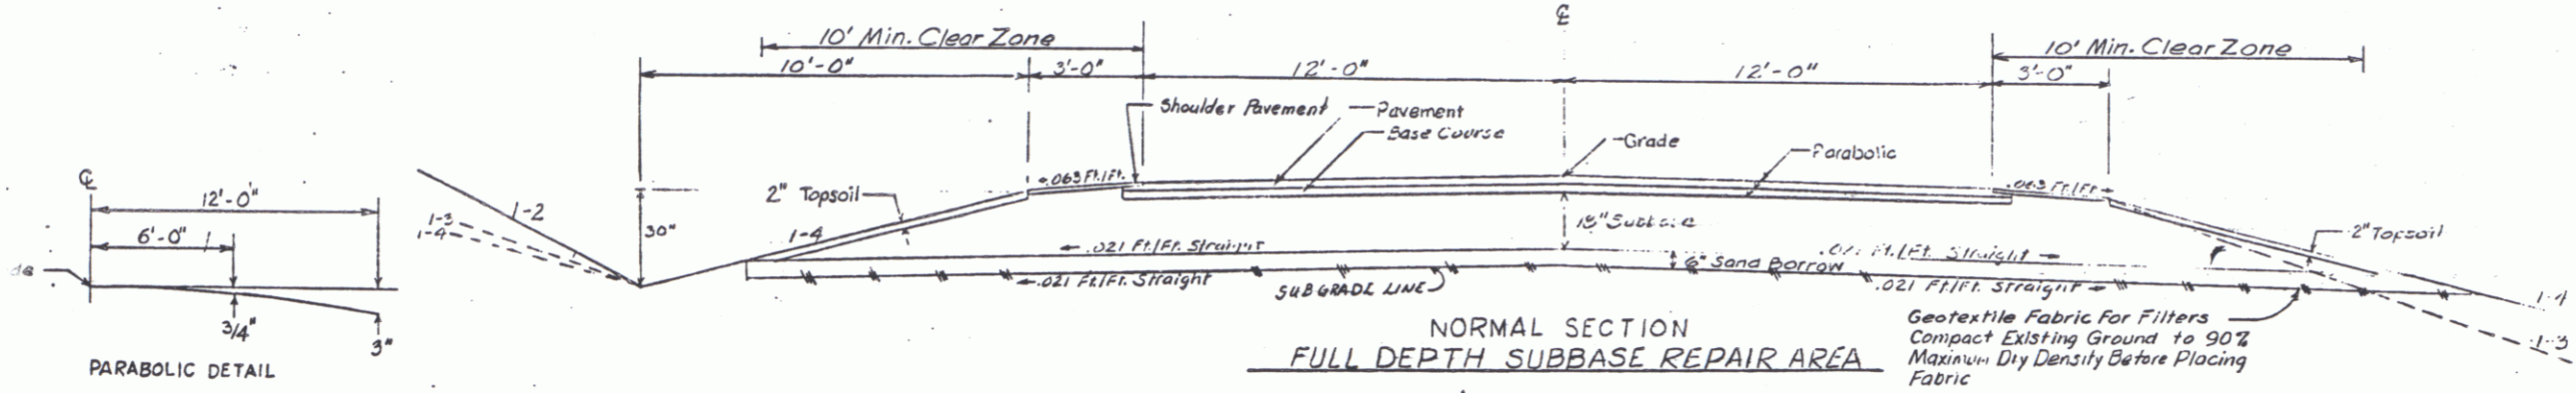


TYPICAL SECTIONS

- 3 1/2" BITUMINOUS CONCRETE PAVEMENT, ITEM 40625 (TWO LIFTS 2" TYPE II OVER 1 1/2" TYPE II)
- 3" PLANT MIXED BASE COURSE, ITEM 33325 (SINGLE LIFT)
- 18" SUBBASE OF DENSE GRADED CRUSHED STONE, ITEM 30123
- 6" SAND BORROW, ITEM 203.31
- FILTER FABRIC MEMBRANE, TYPE I
- SHOULDERS: 1 1/2" BITUMINOUS CONCRETE PAVEMENT

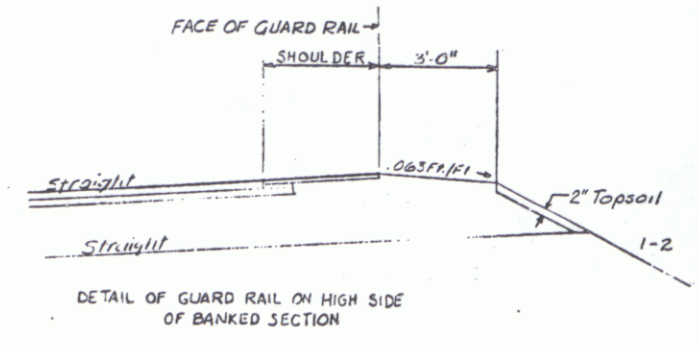

Material Item	Thickness Tolerance
Pavement	± 1/4"
Base Course	± 1/2"
Subbase	± 1"
Sand Borrow	± 1"

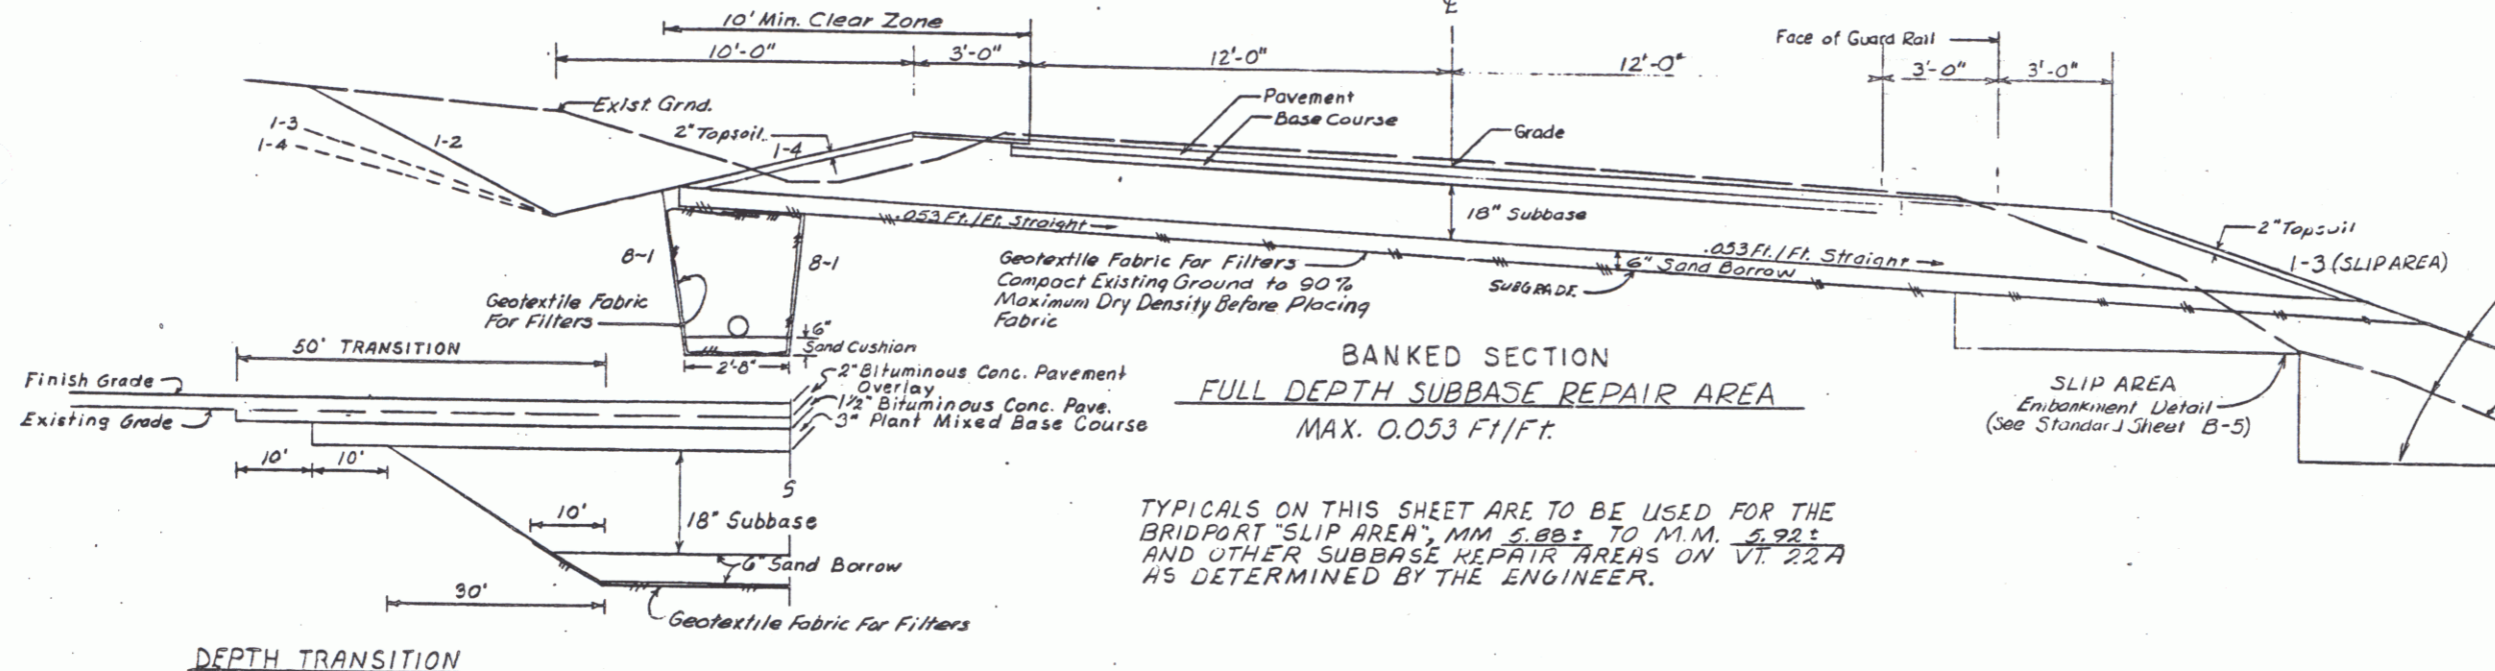

Embankment Material Shall Be Granular Borrow or a Select Granular Material From Project If Available As Directed by the Engineer



TYPICALS ON THIS SHEET ARE TO BE USED FOR THE BRIDFORD "SLIP AREA", MM 5-882 TO M.M. 5-922 AND OTHER SUBBASE REPAIR AREAS ON VI. 22A AS DETERMINED BY THE ENGINEER.

SEED, ITEM 651.10
TO BE APPLIED AS DIRECTED BY THE ENGINEER

QTY	LBS/A	NAME	PUR %	GERM %
3.33	2	CROWN VETCH	97	75
3.33	30	CREEPING RED FESCUE	98	85
3.33	5	TIMOTHY	99	85
3.33	10	PERENNIAL RYE GRASS (VAR. PENNFINE)	95	85
3.33	5	ALFALFA (VAR. SARANAC)	99	85
3.33	5	BIRDSFOOT TREFOIL (VAR. EMPIRE)	98	85
3.33	3	HIGHLAND BENT GRASS	92	85
10.00	60	LBS/ACRE		

THE SEED MIXTURE SHALL NOT HAVE A WEED CONTENT EXCEEDING 0.40% BY WEIGHT AND SHALL BE FREE OF ALL NOXIOUS WEED SEED.

- General Notes
- SEED - To be applied per Seeding Formula as directed by the Engineer.
 - FERTILIZER - Formula 10-20-10 to be used with Seed, applied at the rate of 500 Lbs/Acre.
 - AGRICULTURAL LIMESTONE - To be applied at the rate of 2 Tons/Acre or as directed by the Engineer.
 - HAY MULCH - To be placed on earth slopes at the rate of 2 Tons/Acre.
 - TOPSOIL - To be used with Seed as indicated on the plans or as directed by the Engineer.
 - MARKER POSTS (Wood or Steel, as specified) - To be placed as directed by the Engineer.
 - SLOPE ROUNDING - All cut slopes to be rounded in accordance with Standard Sheet B-5.
 - PAY LIMITS OF SAND BORROW WHEN USED IN CONJUNCTION WITH UNDERDRAIN - See Standard Sheet D-2.

MAY 05 1994

TYPICALS FOR FULL DEPTH SUBBASE REPAIR

TYPICAL SECTIONS FOR
SHOREHAM -
BRIDFORD -
ADDISON

PROJ. F NO. 017-1(2)
SHEET 6 OF 165