

BEGIN R.O.W. PROJECT  
FO17-1(2) STA. 5+00 CL

Δ - 9° 37' 24"  
D - 31'  
R - 1710.1'  
T - 139.6'  
L - 317.2'  
E - 6.6'

1A

CONNOR, LEO J. JR. & CHERYL A.

(Station -2+90)  
SHOREHAM M.M. 3.536  
BEGIN PROJECT  
FO17-1(2)

CUL. DITCH  
& DR. (P)

SEE SHEET 102 OF 165

N

Coac Dam

Note: Existing Buried Telephone  
Approx. 1' RI of Edge of I.

RABINOVITCH, BERNARD & ANNETTE

CUMBERLAND FARMS, INC.


2

3

SHOREHAM -2+90 ~ 1+00  
MM 3.356 ~ MM 3.78

MAY 05 1994

DATE	BY	REVISION

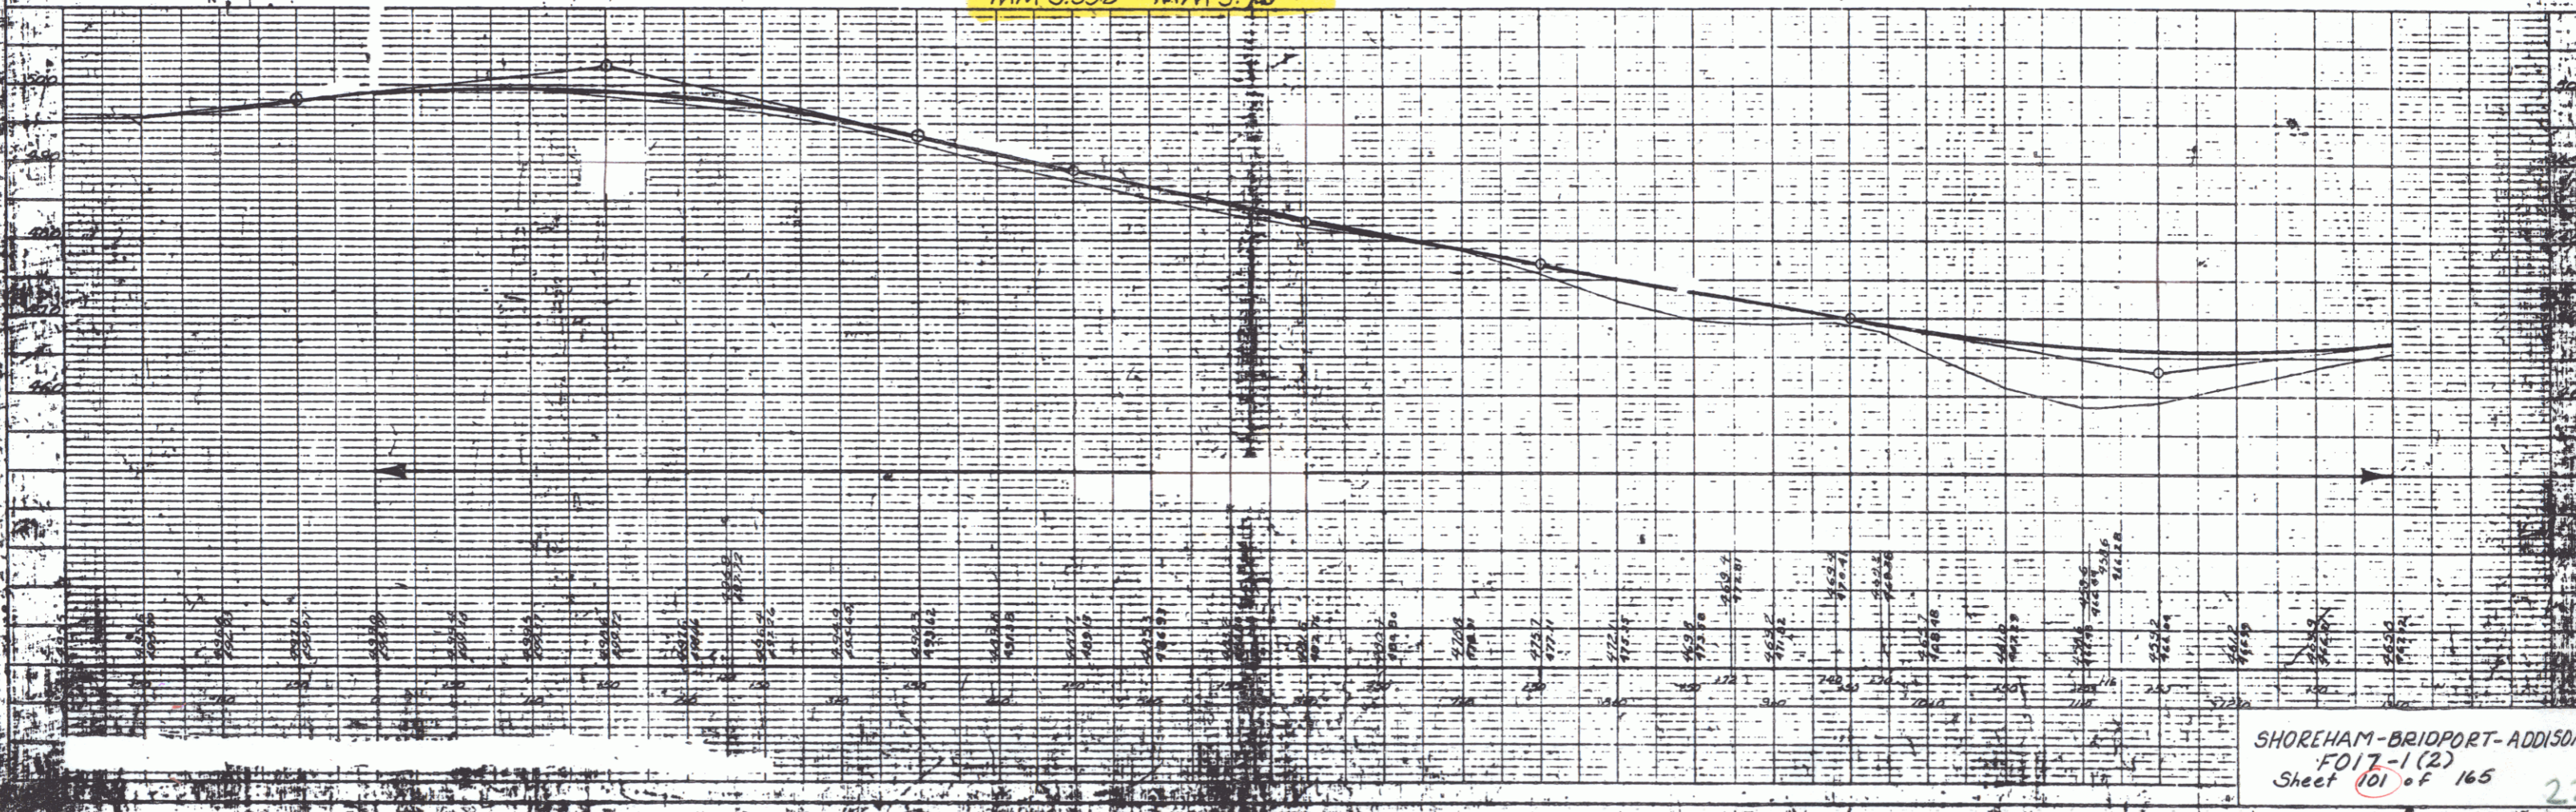

SHOREHAM-BRIDPORT-ADDISON  
FO17-1(2)  
Sheet 101 of 165

22