


PLAN
 SURVEYED BY: [Signature]
 CHECKED BY: [Signature]
 DATE: 12/1/86

PROFILE
 VERTICAL: [Signature]
 HORIZONTAL: [Signature]
 DATE: 12/1/86

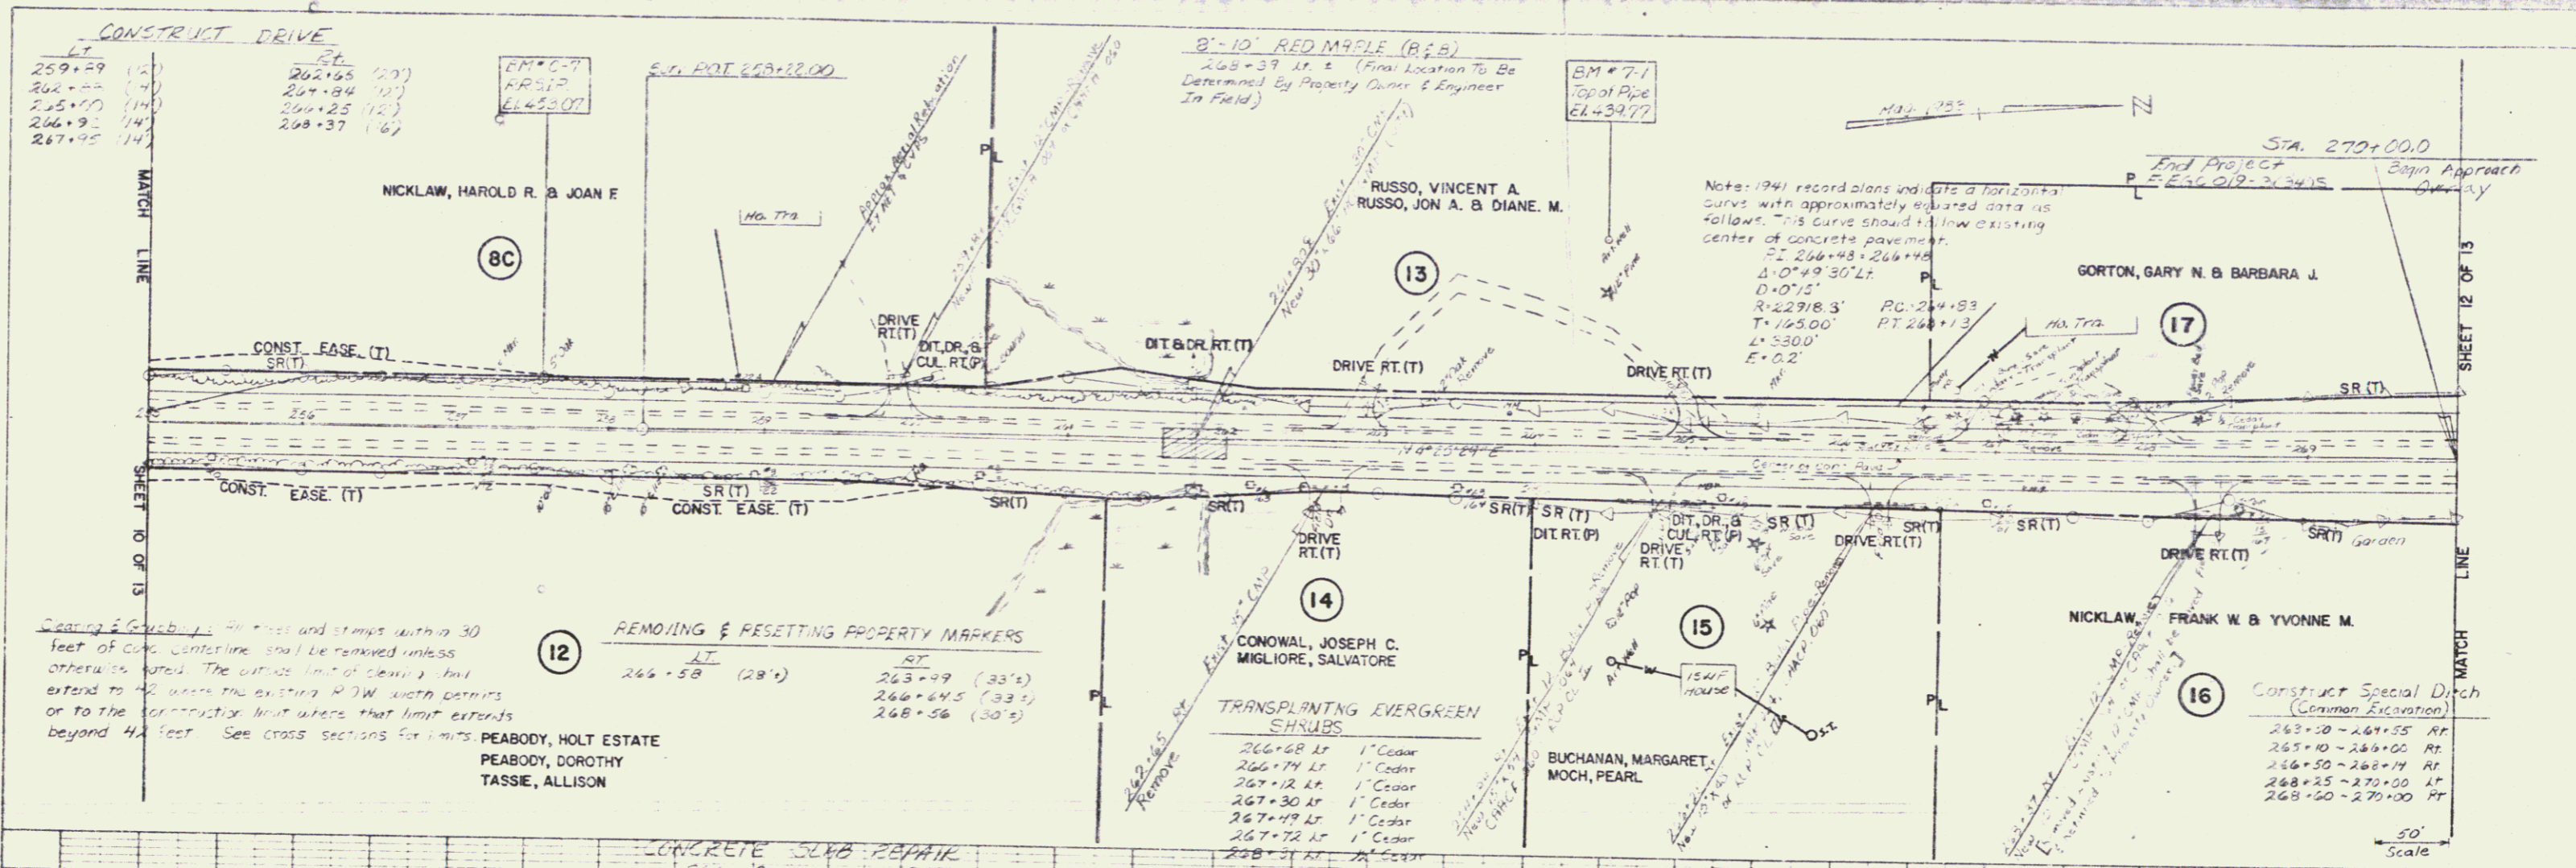

CONSTRUCT DRIVE

LT	RT
259+89 (14)	262+95 (27)
262+00 (14)	267+84 (27)
265+00 (14)	269+25 (27)
266+93 (14)	269+37 (27)
267+95 (14)	

REMOVING & RESETTING PROPERTY MARKERS

LT	RT
265+58 (28')	263+99 (33')
	266+45 (33')
	268+56 (30')

TRANSPLANTING EVERGREEN SHRUBS

266+68	1' Cedar
266+74	1' Cedar
267+12	1' Cedar
267+30	1' Cedar
267+49	1' Cedar
267+72	1' Cedar
268+21	1' Cedar

CONCRETE SUB REPAIR
 261+00 ~ 262+00 Approx 275' of
 the Street of
 Removal of existing concrete slabs shall
 be paid as solid rock excavations.

