

CONSTRUCT SPECIAL DITCH
(Common Excavation)
270+00 - 270+39 Rt
270+00 - 271+00 Lt

REMOVAL & RESETTING GUARD RAIL
271+91 - 272+03.5 Lt
272+09 - 272+21.5 Rt
273+82 - 274+07 Rt
274+36 - 274+61 Lt

CONSTRUCT DPIPE
Lt 271+30(20) Rt 270+96(20)

REMOVAL & DISPOSAL OF EXISTING GUARD RAIL
271+66 - 271+91 Lt
271+84 - 272+09 Rt
273+82 - 274+07 Rt
274+36 - 274+61 Lt


Surv POT 270+00.00
E POT 30+00.00

Surv POT 278+52.85
E POT 25+00.00

BREAKAWAY CABLE TERMINAL FOR G.R.
STEEL BEAM & WOOD POSTS, TYPE II
271+66 - 271+91 Lt
271+84 - 272+09 Rt
273+82 - 274+07 Rt
274+36 - 274+61 Lt

Surv PI 275+85.18
275+82.60

Surv. P.O.S. 273+53.43
Chas. POT 5+00.00

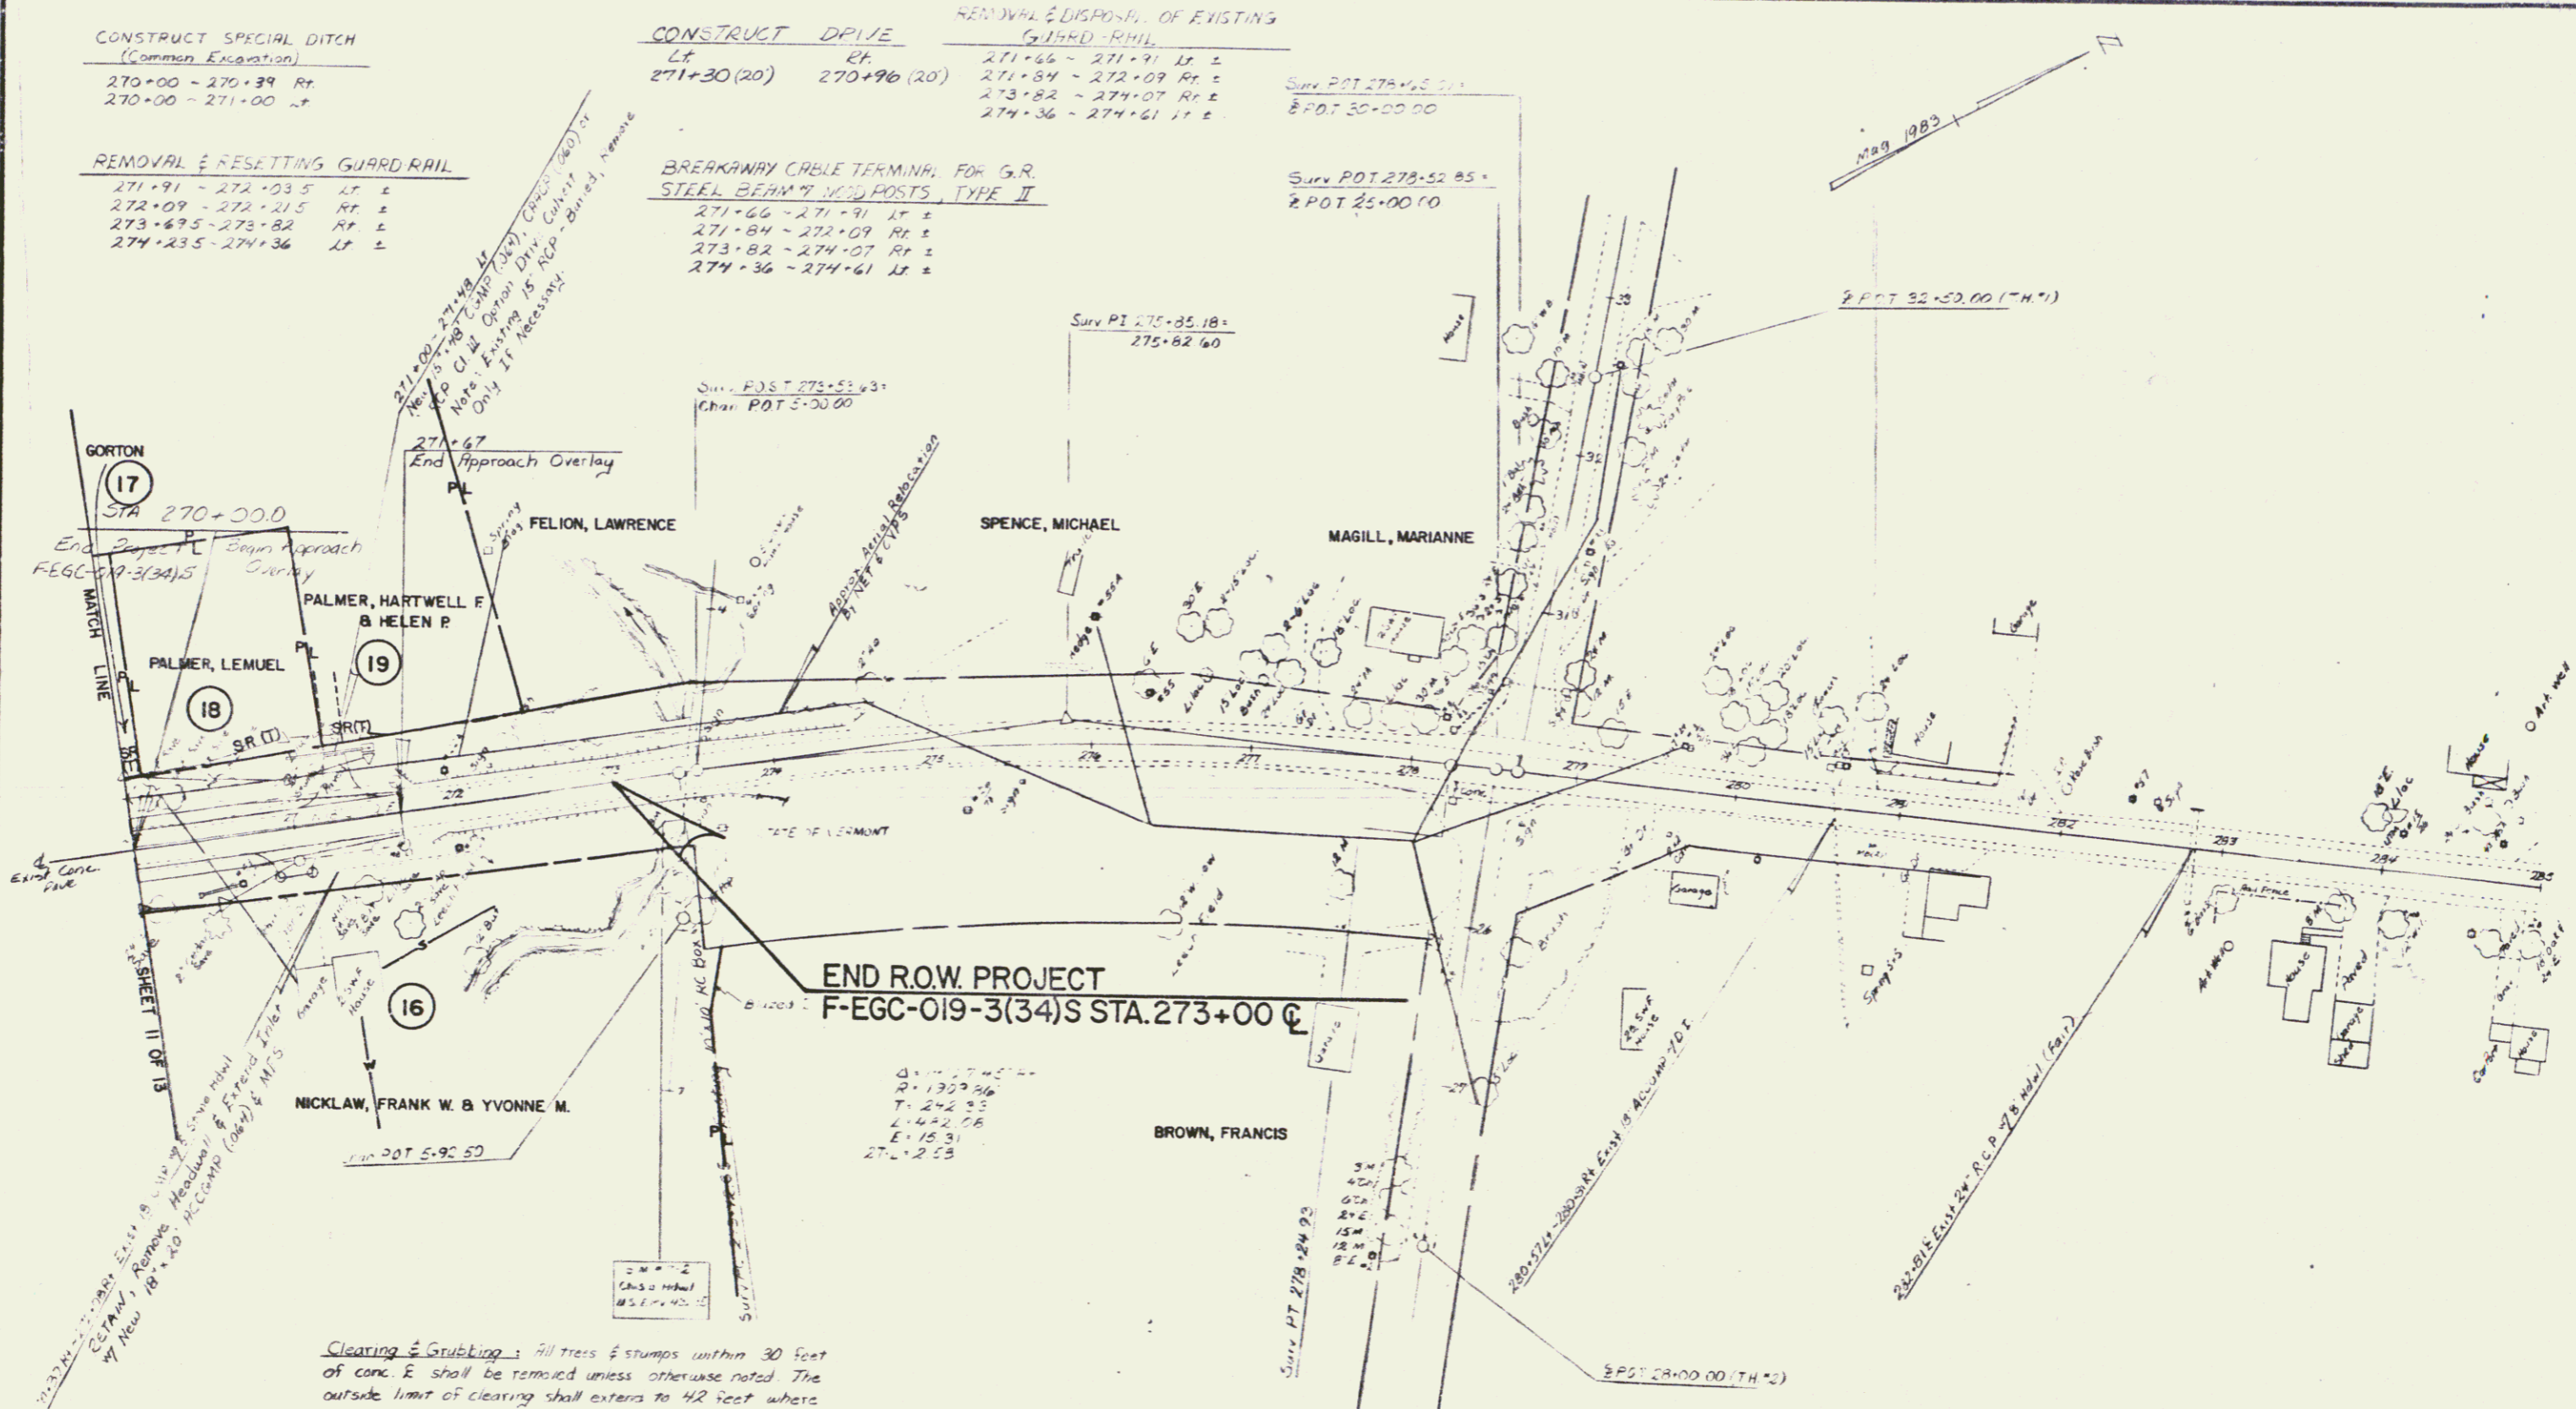

Clearing & Grubbing: All trees & stumps within 30 feet of center line shall be removed unless otherwise noted. The outside limit of clearing shall extend to 42 feet where the existing R.O.W. width permits or to the construction limit where that limit extends beyond 42 feet. See cross sections for limits.

DATUM
VERTICAL N.G.V.D. 1929
HORIZONTAL N/A

JUN 05 1986

SURVEYED BY FANTONI DATE 7-82
DRAWN BY HARRIS DATE 11-82
TRACED BY HARRIS DATE 10-82
LEICESTER
F-EGC-019-3(34)S
SHEET (2) OF 13