



NOTE: NO CLEARING & GRADING ALLOWANCE WILL BE PERMITTED OUTSIDE THE CONSTRUCTION LIMITS FROM STA. 82+00 RT - 90+00 RT.

DATE	
BY	
REVISIONS	
NO.	DESCRIPTION
1	AS SHOWN

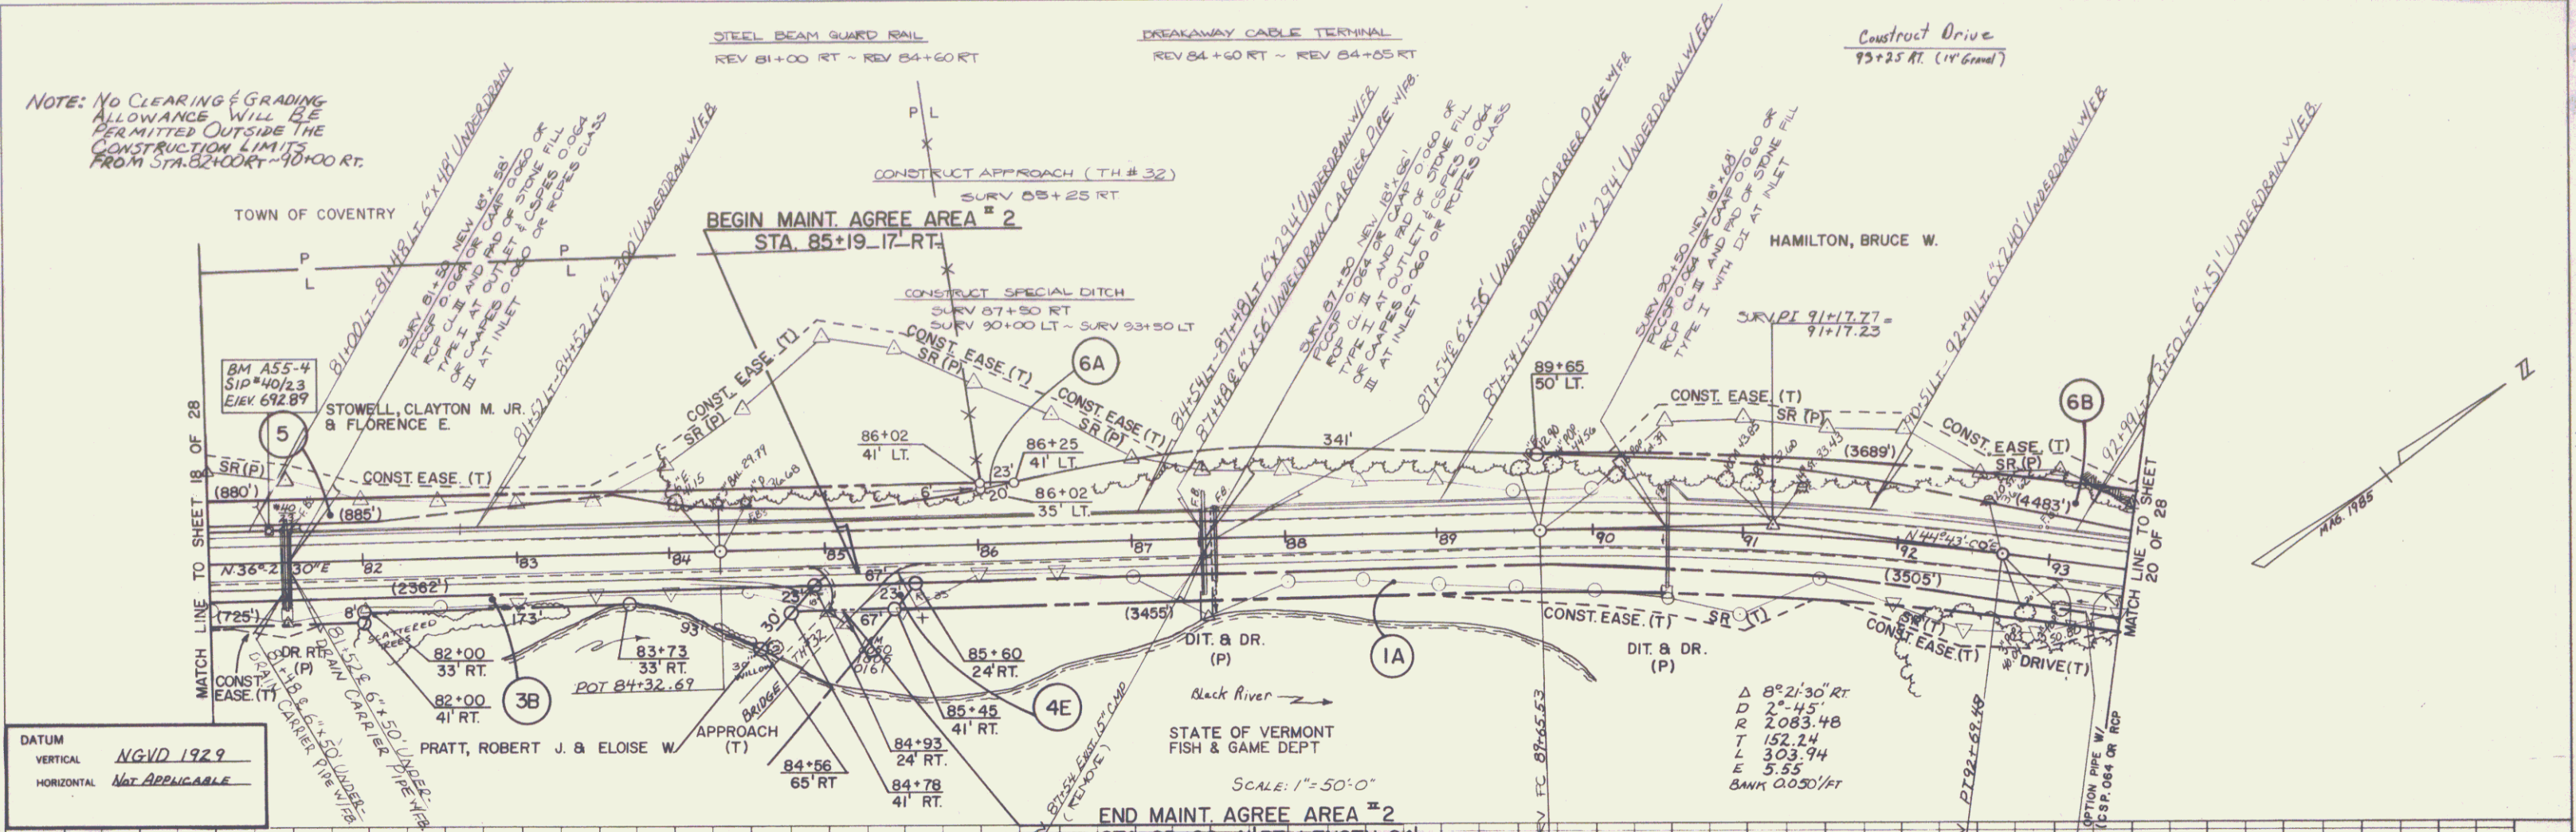

DATUM
 VERTICAL: NGVD 1929
 HORIZONTAL: Not Applicable

DATE	
BY	
REVISIONS	
NO.	DESCRIPTION
1	AS SHOWN

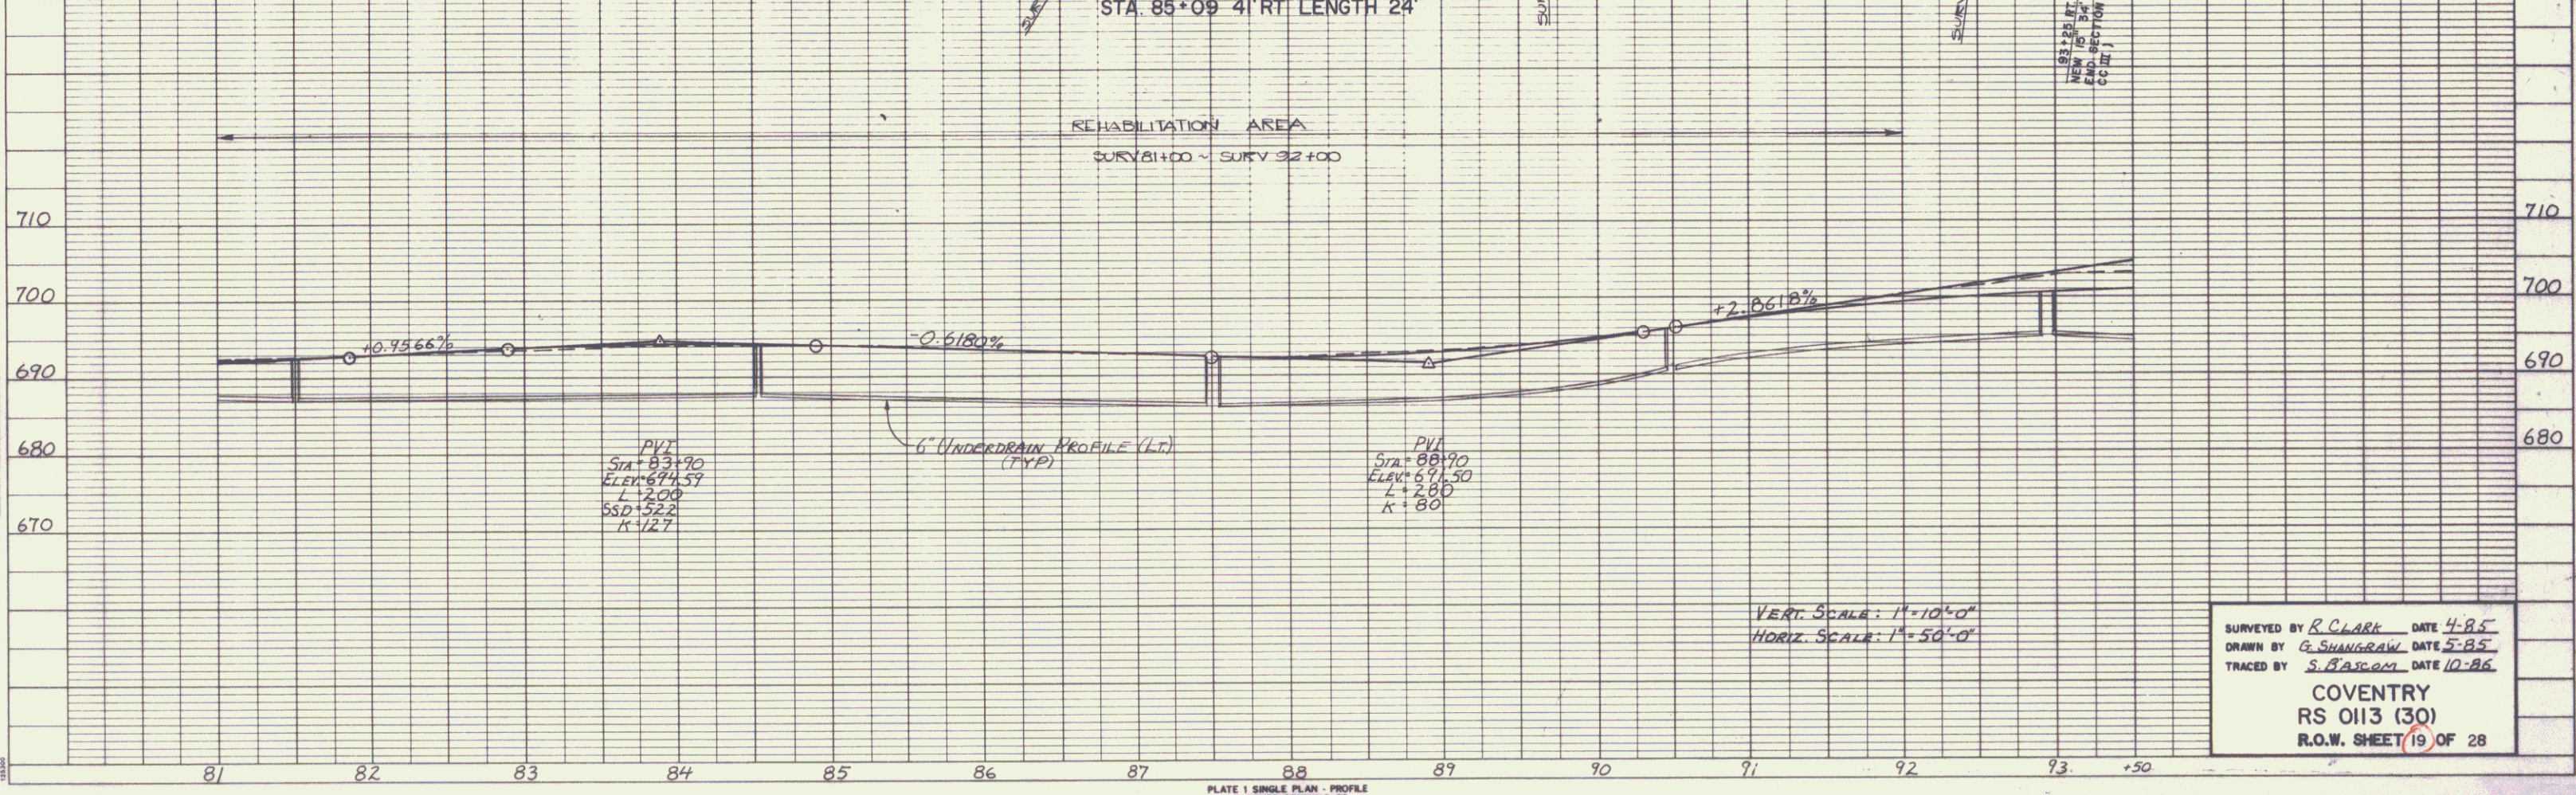

SURVEYED BY R. CLARK DATE 4-85
 DRAWN BY G. SHANRAW DATE 5-85
 TRACED BY S. BARCOM DATE 10-86
COVENTRY
RS 013 (30)
R.O.W. SHEET 19 OF 28