



PLAN
 NORTH ARROW
 SCALE IN FEET

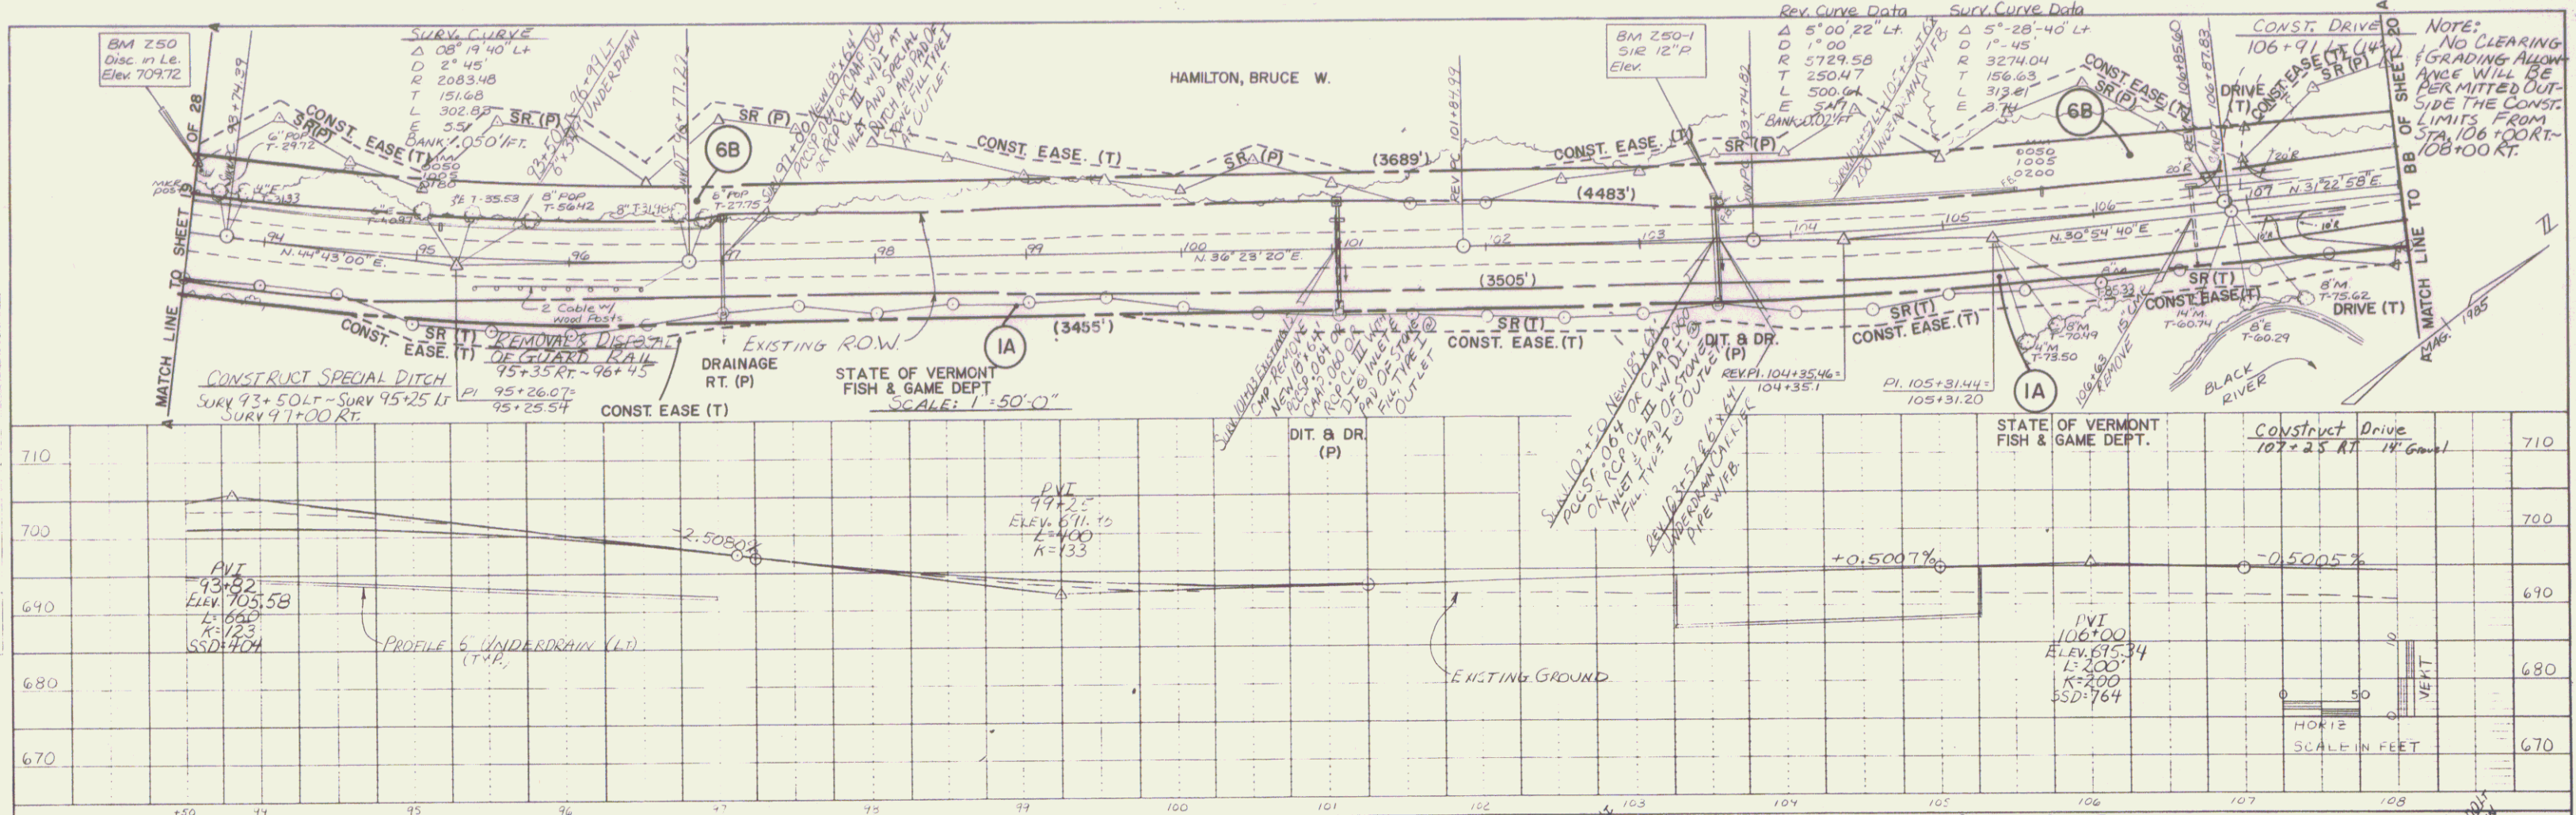

PROFILE
 NORTH ARROW
 SCALE IN FEET

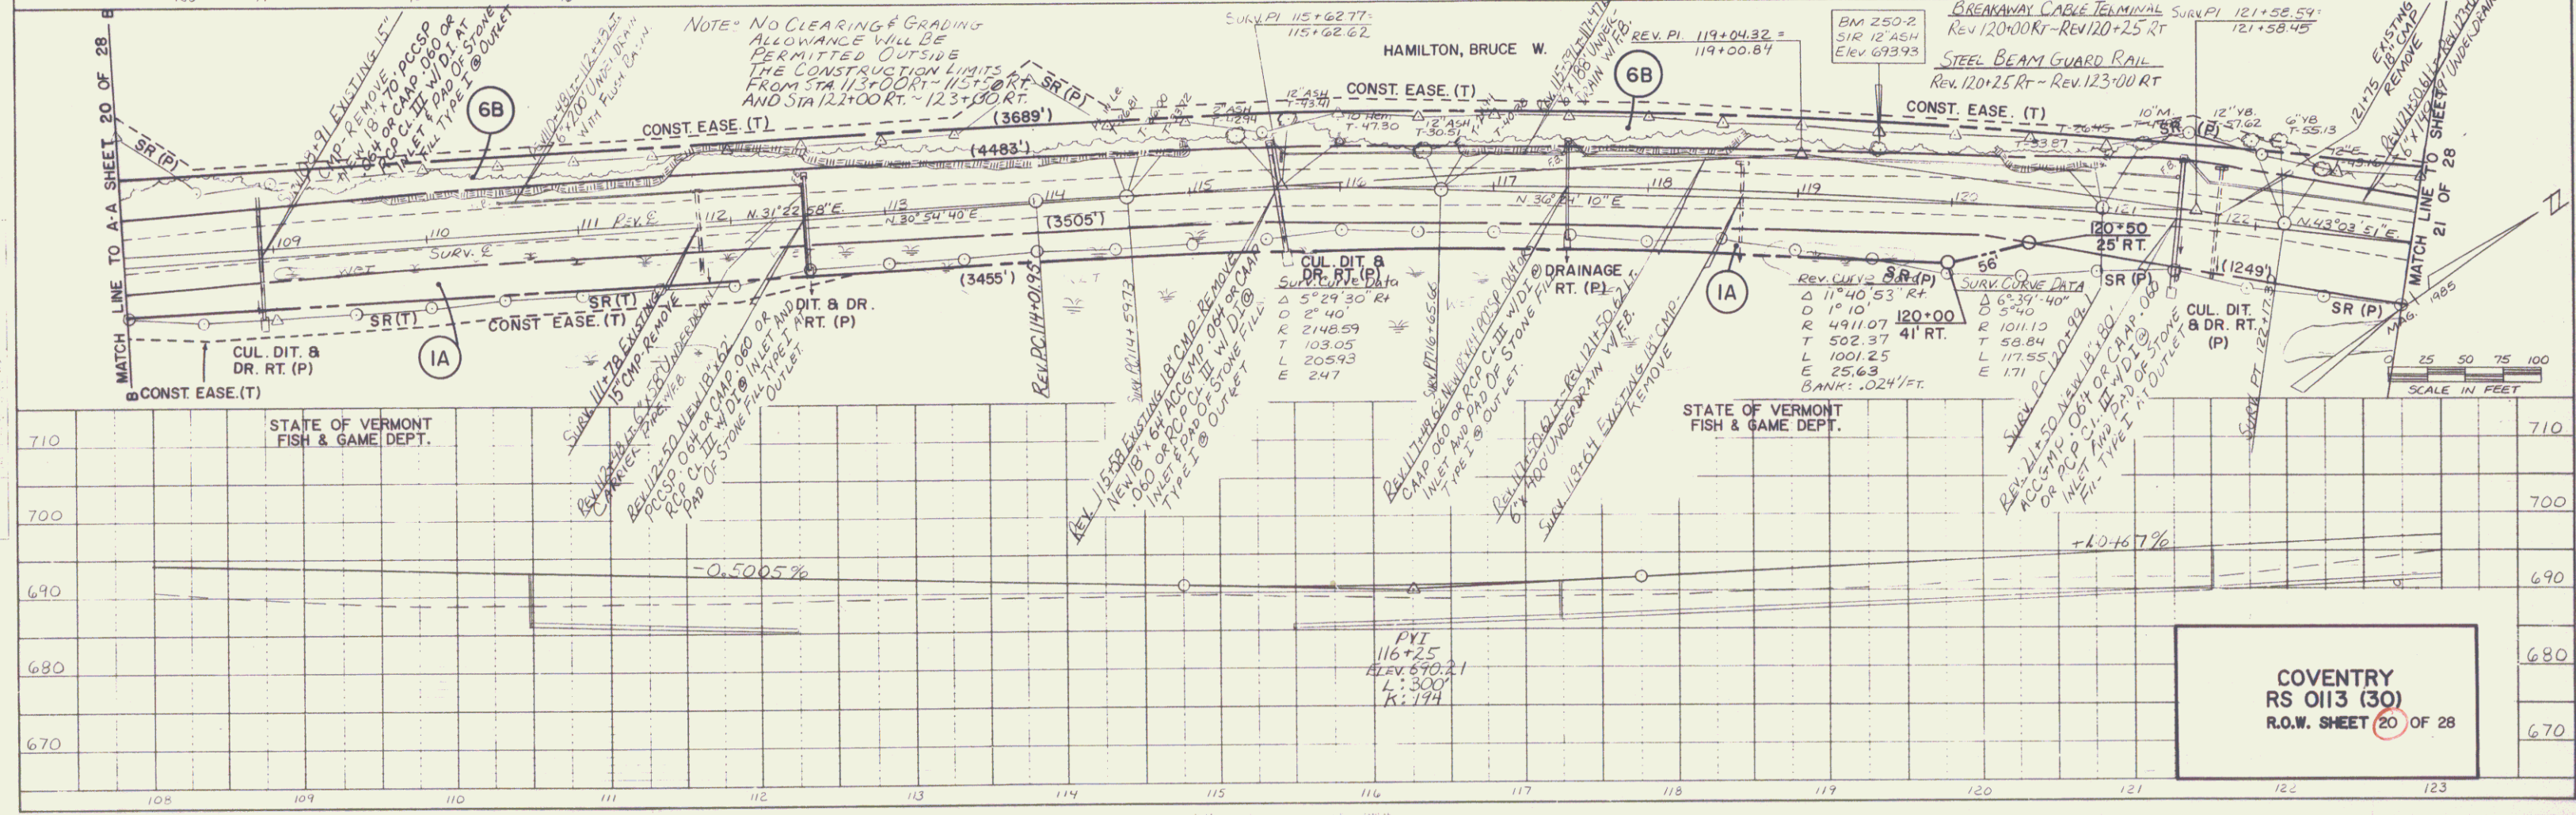

COVENTRY
 RS 0113 (30)
 R.O.W. SHEET 20 OF 28