
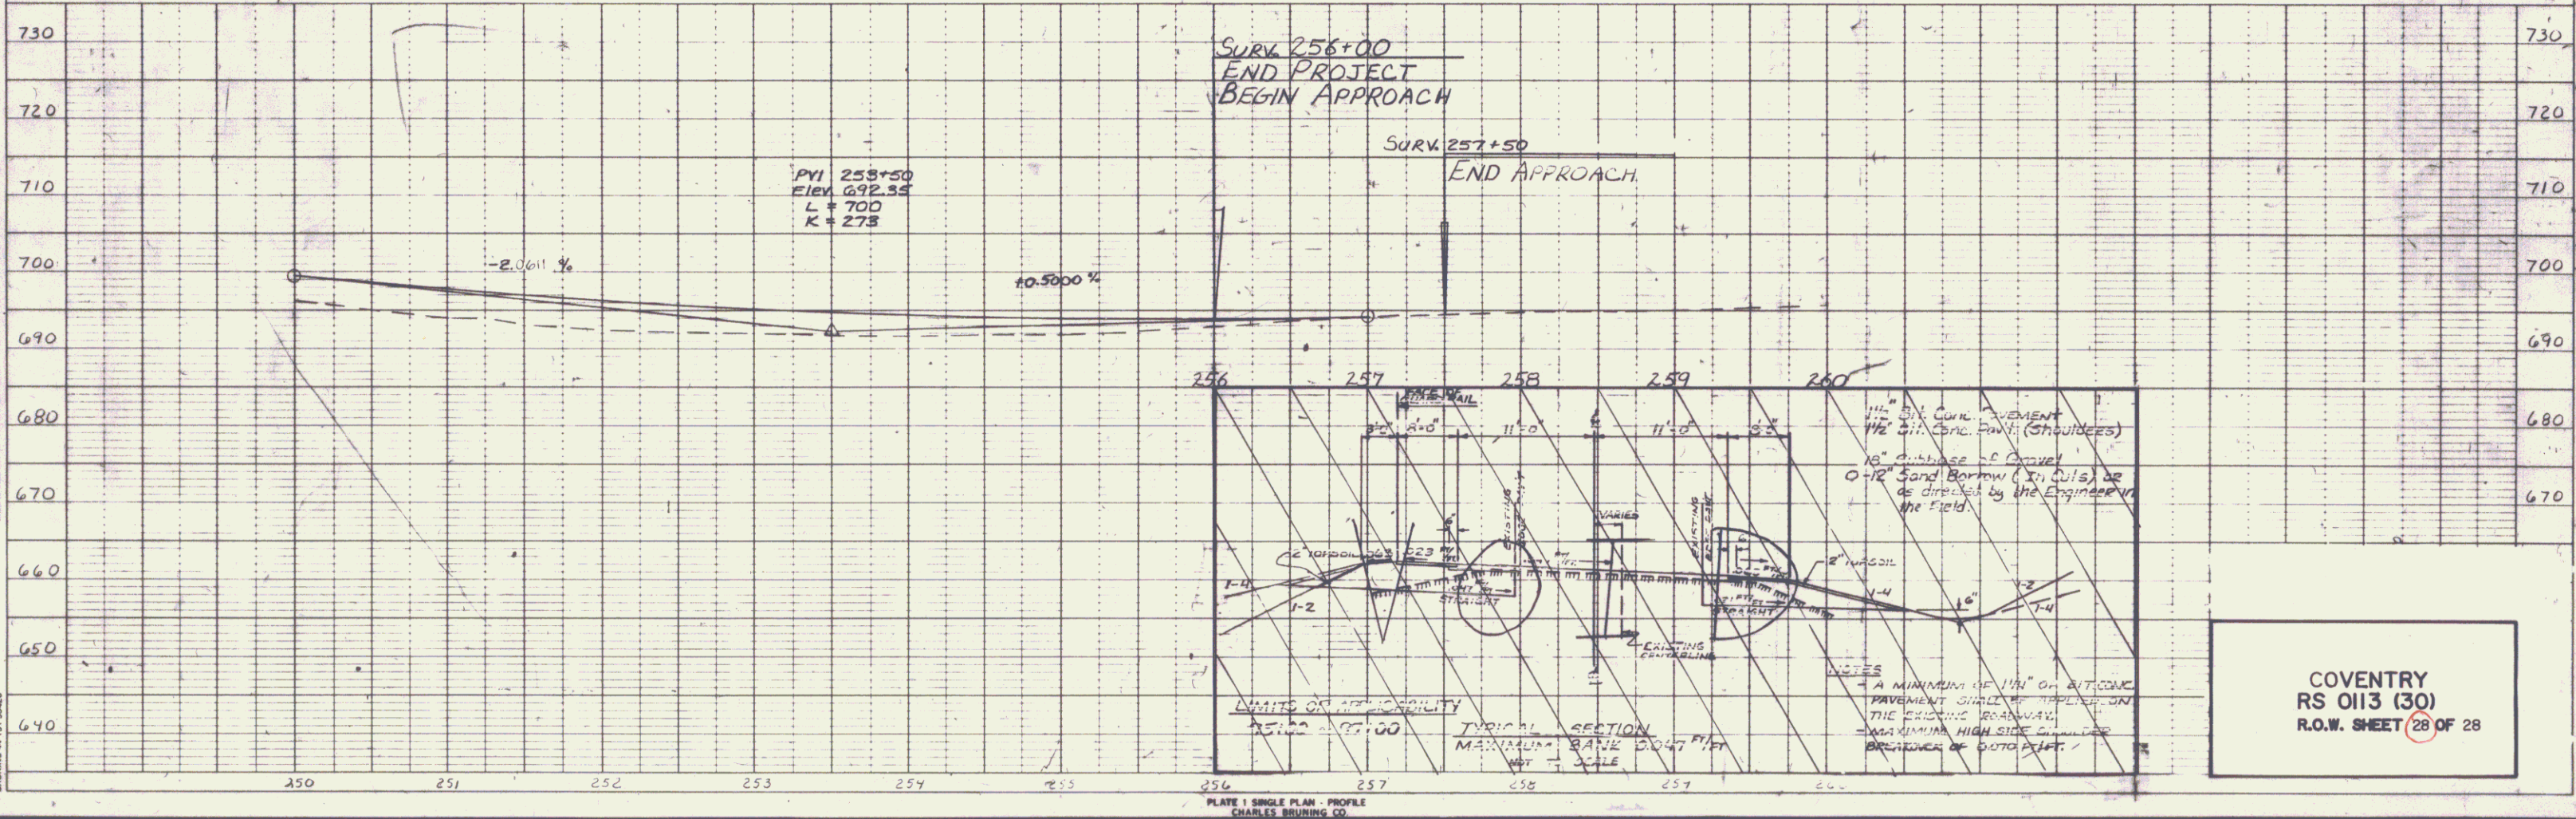


PLAN
 SURVEYED BY
 ALIGNED CHECKED BY
 DATE
 11/15/48

PROFILE
 SURVEYED BY
 CHECKED BY
 DATE
 11/15/48

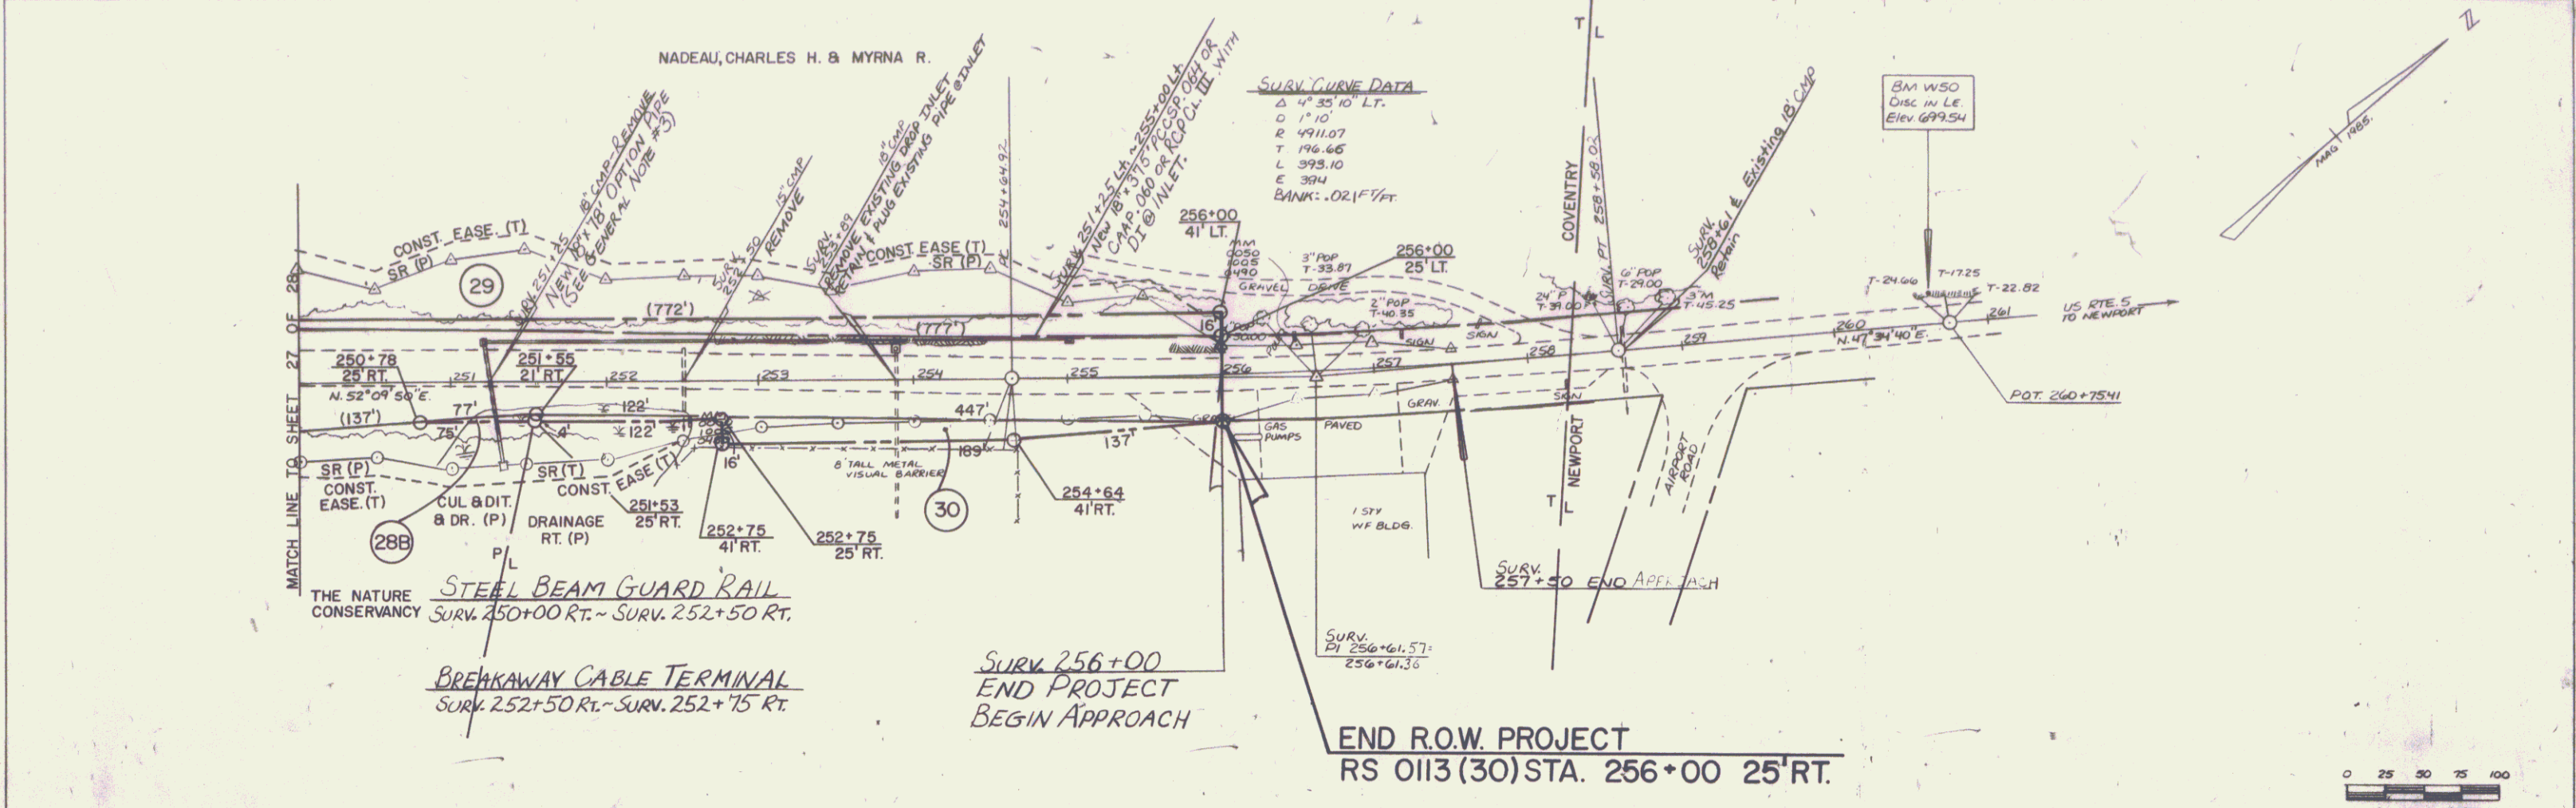

COVENTRY
 RS 0113 (30)
 R.O.W. SHEET 28 OF 28