

STATE OF VERMONT AGENCY OF TRANSPORTATION



PROPOSED IMPROVEMENT TOWNS OF WALLINGFORD & MT. HOLLY COUNTY OF RUTLAND VT. RTE. 140 (FAS)




BEGINNING AT A POINT APPROXIMATELY 3.745 MILES EAST-ERLY OF THE US RTE 7 / VT RTE 140 INTERSECTION IN THE TOWN OF WALLINGFORD AND EXTENDING EASTERLY 2.429 MILES TO THE INTERSECTION OF VT RTES 140 & 155N IN THE VILLAGE OF EAST WALLINGFORD.

LENGTH OF PROJECT 12,826.08 FT. 2.429 MILES

WORK TO BE INCLUDED UNDER THIS PROJECT CONSISTS OF LEVELING AND RESURFACING WITH BITUMINOUS CONCRETE OVERLAY, DITCHING, CULVERT REPLACEMENT, WIDENING AND IMPROVING SIGHT DISTANCE AT SPOT LOCATIONS.


END R.O.W PROJECT RS 0138 (8)
STA. 319 + 52 25' LT.

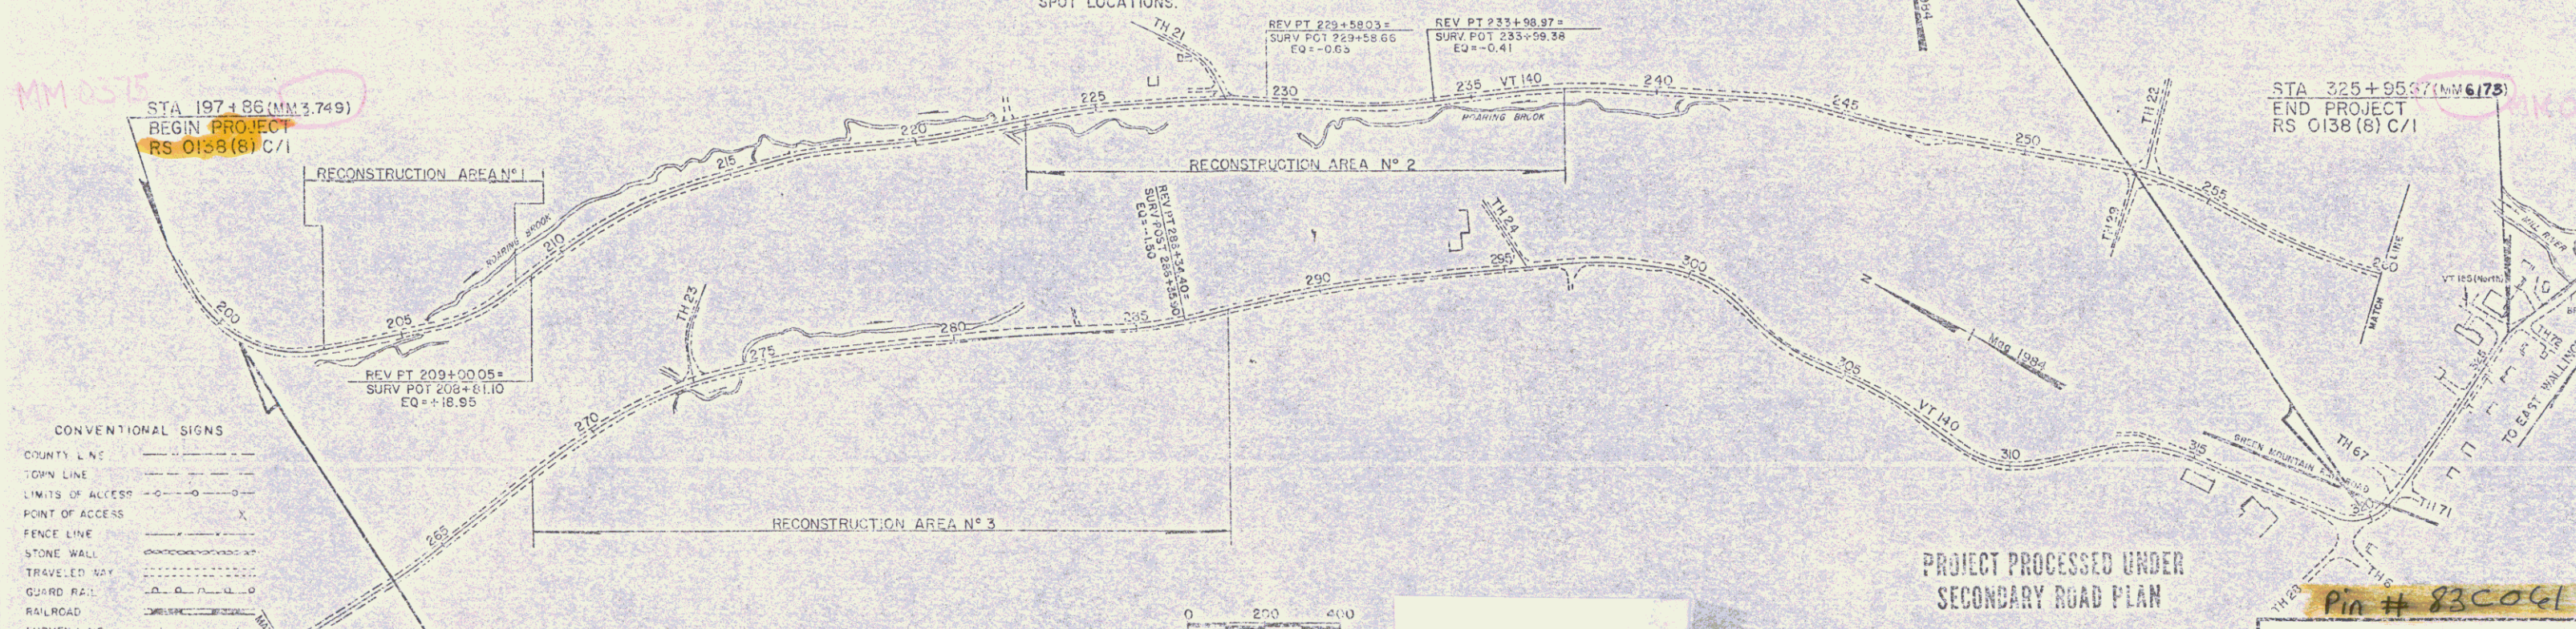

CONVENTIONAL SIGNS

COUNTY LINE	---
TOWN LINE	---
LIMITS OF ACCESS	---
POINT OF ACCESS	X
FENCE LINE	---
STONE WALL	---
TRAVELED WAY	---
GUARD RAIL	---
RAILROAD	---
SURVEY LINE	---
CULVERT	---
POWER POLE	---
TELEPHONE POLE	---
TREES	---
CONTROL OF ACCESS	---
PROPERTY LINE	---
ROW TAKING LINE	---
SLOPE RIGHTS	---
TOP OF CUT	---
TOE OF SLOPE	---

BEGIN R.O.W. PROJECT RS 0138 (8)
REV. STA. 200 + 52 25' RT.
3.80

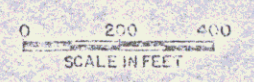

RIGHT-OF-WAY DIVISION
TOWN FILE
PERPETUAL
Towns of Wallingford + Mt. Holly
(To Be Returned To R.O.W. Division)

PROJECT PROCESSED UNDER
SECONDARY ROAD PLAN

THESE PLANS ARE SUBJECT TO SUCH ENGINEERING CHANGES AS MAY BE REQUIRED BY THE FEDERAL HIGHWAY ADMINISTRATION OR THE CHIEF ENGINEER. CONSTRUCTION IS TO BE CARRIED ON IN ACCORDANCE WITH THESE PLANS AND THE STANDARD SPECIFICATIONS FOR CONSTRUCTION DATED 1966, AS APPROVED BY THE FEDERAL HIGHWAY ADMINISTRATION ON NOVEMBER 21, 1965 FOR USE ON THIS PROJECT, INCLUDING ALL SUBSEQUENT REVISIONS AND SUCH REVISED SPECIFICATIONS AND SPECIAL PROVISIONS AS ARE INCORPORATED IN THESE PLANS.

Pin # 83C061

APPROVED, *[Signature]* Date 7/1/87
Director of Engineering & Construction

APPROVED, *[Signature]* Date 7/21/87
Chief, Property Administration

WALLINGFORD & MT. HOLLY
RS 0138 (8)
SHEET 1 OF 22

MAR 19 1993