




# TYPICAL RESURFACING SECTION

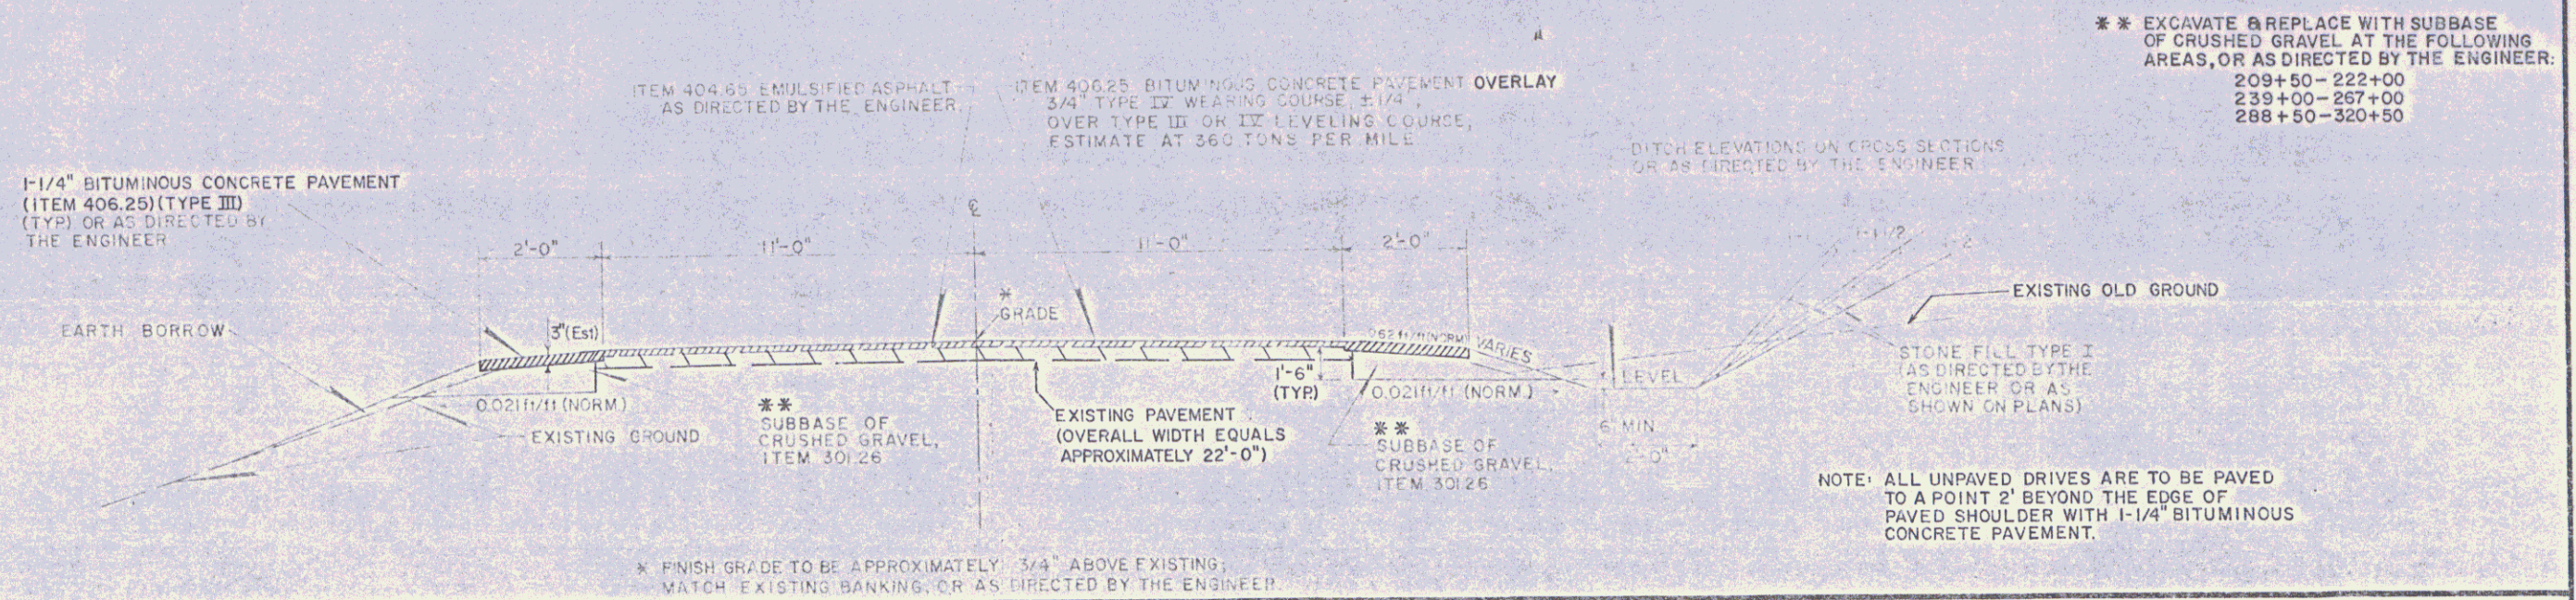

# TYPICAL PIPE INSTALLATION DETAIL

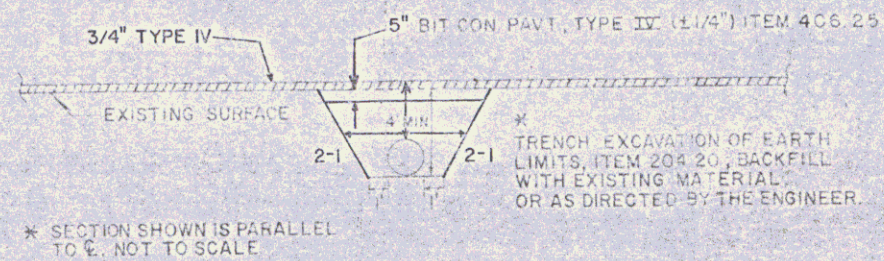

# PAVEMENT & SUBBASE TRANSITION DIAGRAM AT RECONSTRUCTION AREAS

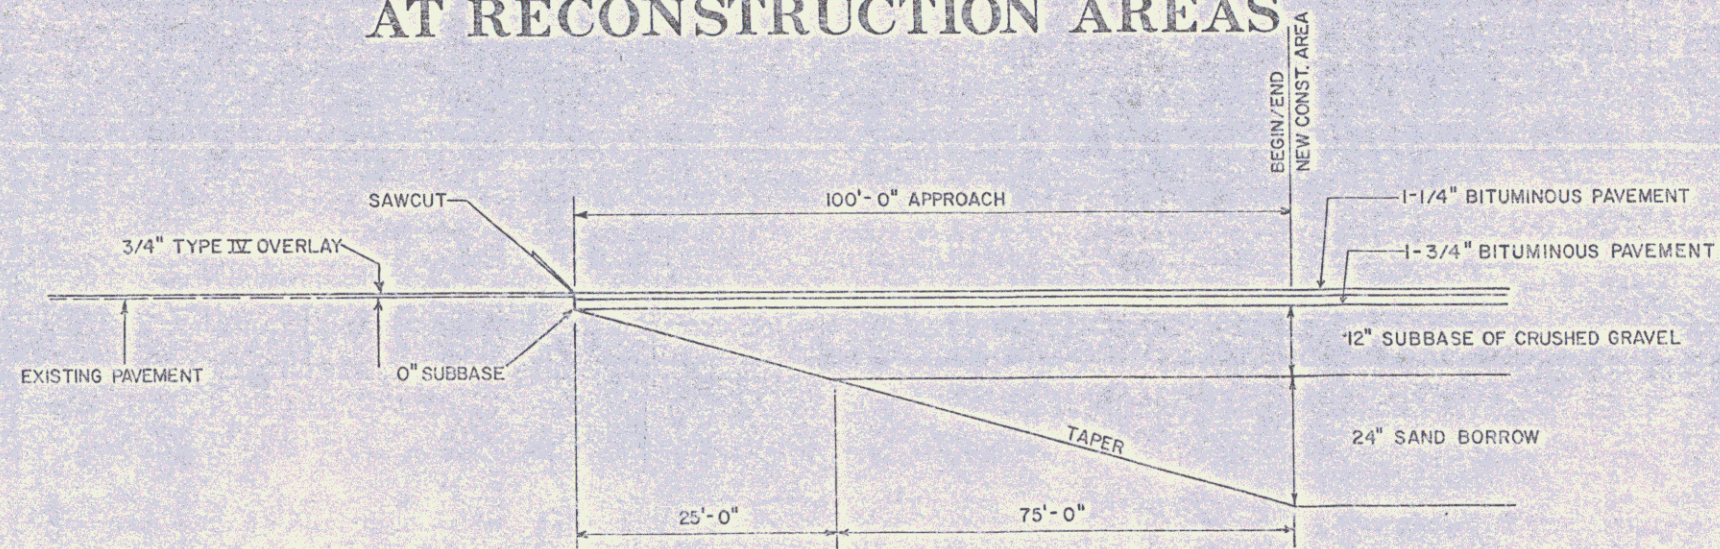

R.O.W. PLANS

WALLINGFORD & MT. HOLLY  
RS 0138 (8)  
SHEET 3 OF 22

MAR 19 1993 3