


PLAN	DATE
DESIGNED	
CHECKED	
DATE	
NO.	

PROFILE	DATE
DESIGNED	
CHECKED	
DATE	
NO.	

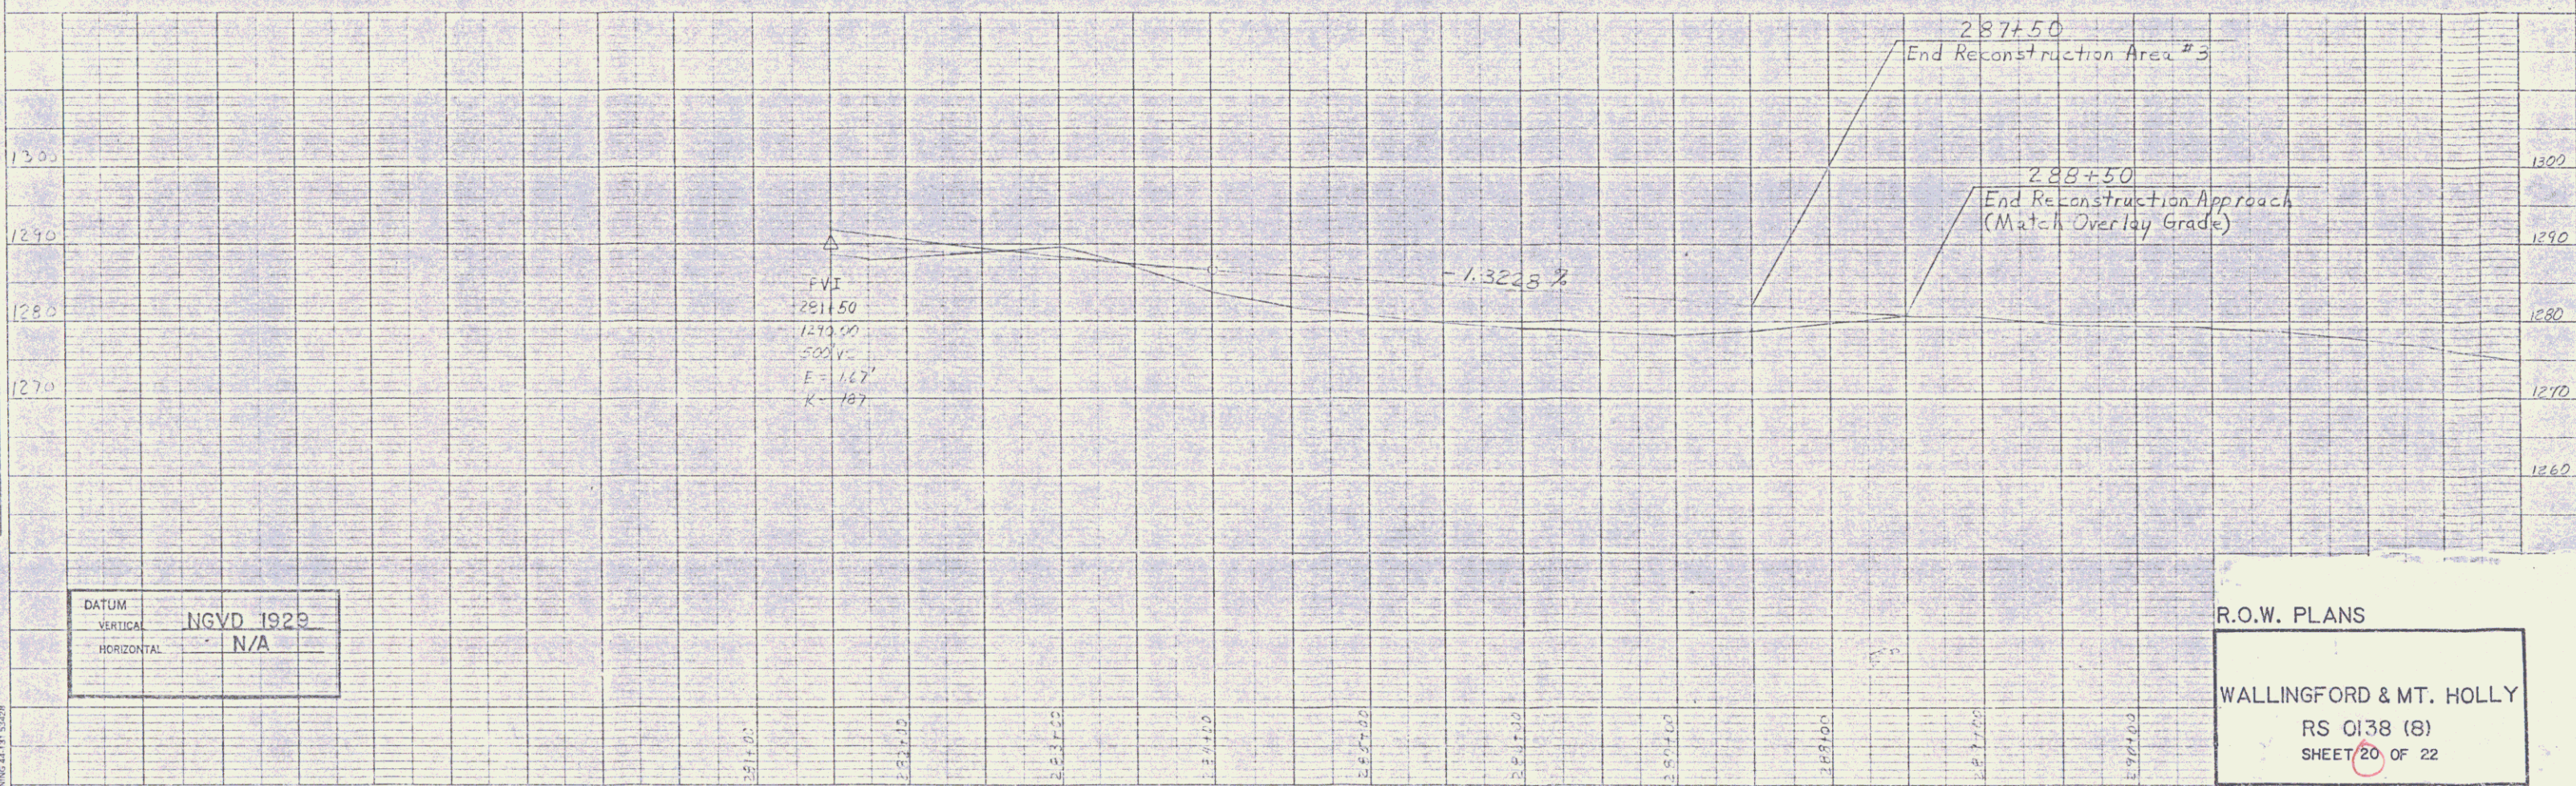

DATUM
 VERTICAL NGVD 1929
 HORIZONTAL N/A

R.O.W. PLANS
 WALLINGFORD & MT. HOLLY
 RS 0138 (8)
 SHEET 20 OF 22

PLATE 1 SINGLE PLAN - PROFILE
 CHARLES BRUNING CO.

MAR 19 1993