

Research Record Set


- INDEX OF SHEETS
1. Title
 2. Typical
 3. Carriage & Item Quantity Sheet
 4. Earthworks Sheet
 5. Layout & Profile
 6. Cold Planting Detail
 7. Rumble Strip Detail
 8. Right Line Info.
 9. Existing Signs
 10. New Signs
 11. Pavement Marking & Beacon Details
 12. Traffic Sign Summary Sheets
 - 13-19. Cross Sections - VT 22A
 - 20-27. Cross Sections - VT 17 West
 - 28-30. Cross Sections - VT 17 East

RIGHT-OF-WAY DIVISION
TOWN FILE
PERPETUAL
Town of Addison VT RTE # 22A
(To Be Returned To R.O.W. Division)

STATE OF VERMONT
AGENCY OF TRANSPORTATION



PROPOSED IMPROVEMENT
TOWN OF ADDISON
COUNTY OF ADDISON
VT RTE 22-A (F.A.P.)

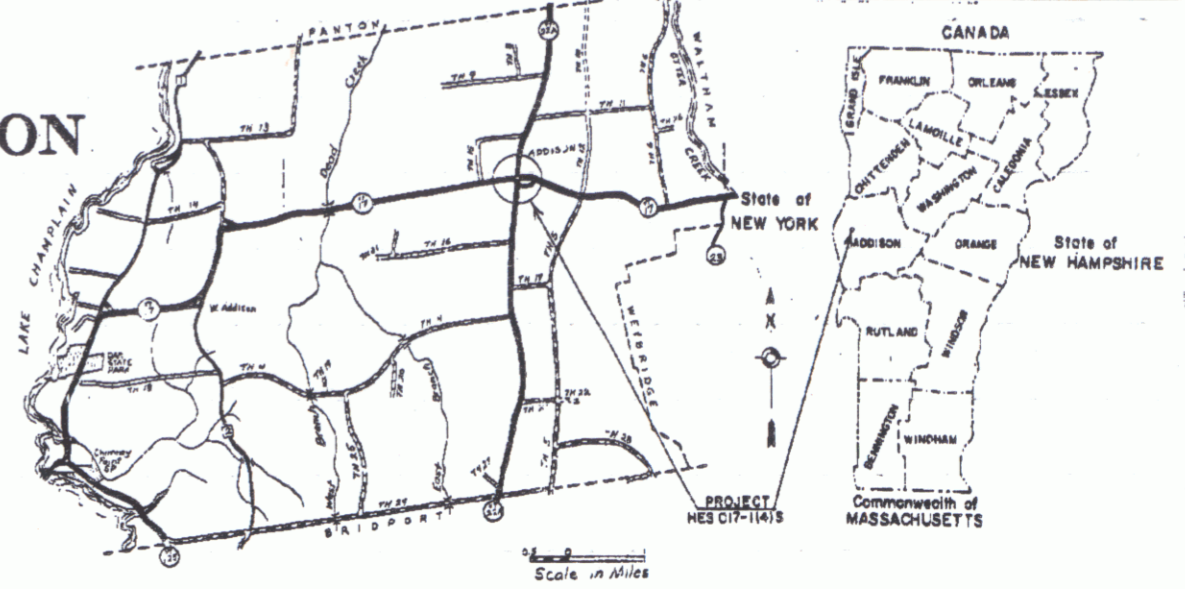


R.O.W. PLANS

BEGIN R.O.W. PROJECT
REV. STA. 549+15 CL

BEGINNING AT A POINT ON VT. RTE. 22A IN THE TOWN OF ADDISON 4.23 MI. NORTHERLY OF THE BRIDPORT-ADDISON TOWN LINE, AND EXTENDING 0.095 MI. NORTHERLY TO M.M. #218

LENGTH OF ROADWAY = 500.00 FT. = 0.095 MI.
LENGTH OF PROJECT = 500.00 FT. = 0.095 MI.
LENGTH OF R.O.W. PROJECT = 545.00 FT. = 0.103 MI.

PROJECT DESCRIPTION
WORK TO BE PERFORMED UNDER THIS PROJECT CONSISTS OF COLD PLANING, LEVELING, RESURFACING WITH BITUMINOUS CONCRETE OVERLAY, PAVEMENT WIDENING TO INCLUDE PAVED SHOULDERS & CLOSED DRAINAGE. INSTALLATION OF SAFETY ENHANCEMENT FEATURES INCLUDING NEW SIGNS, FLASHING LIGHTS, ADVISORY SPEED SIGNS, CURBING, AND RUMBLE STRIPS.

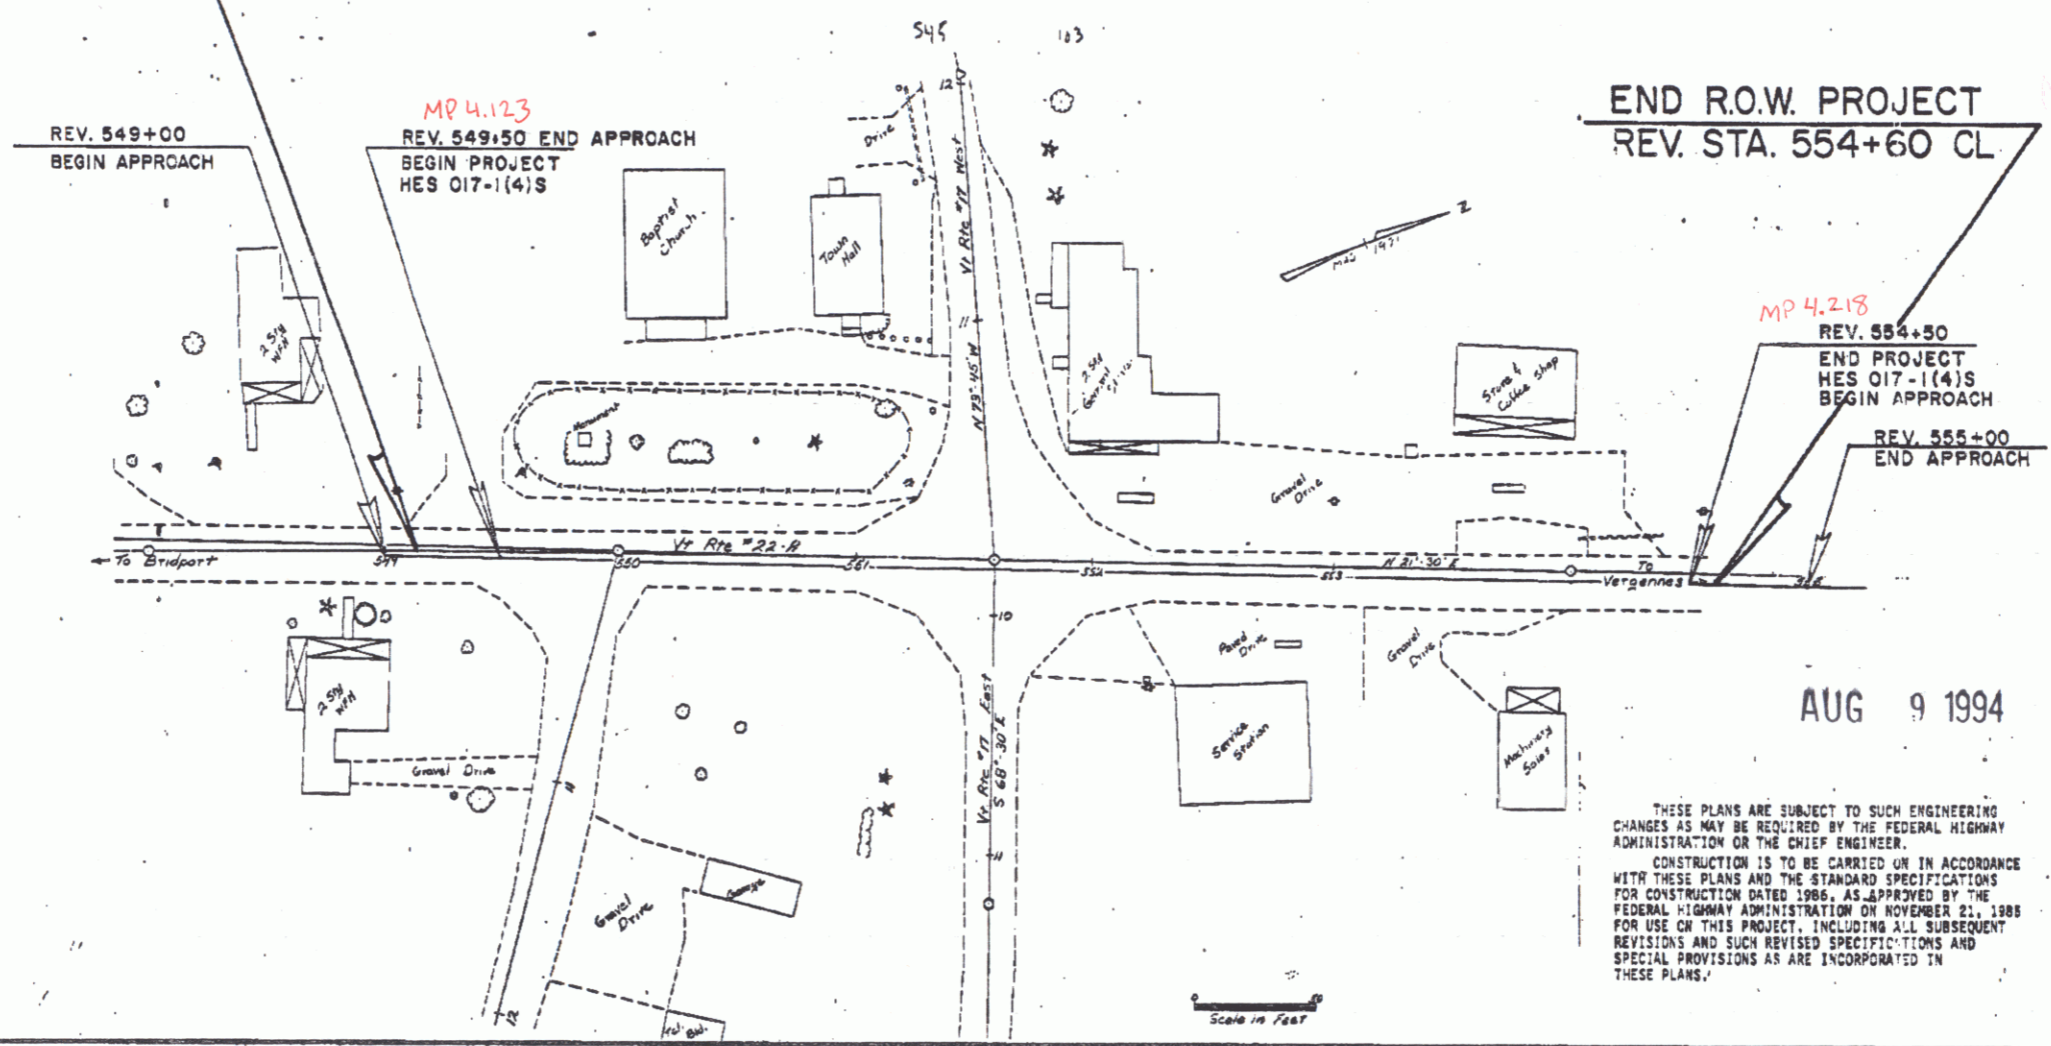

- CONVENTIONAL SIGNS
- COUNTY LINE
 - TOWN LINE
 - LIMITS OF ACCESS
 - POINT OF ACCESS
 - FENCE LINE
 - STONE WALL
 - TRAVELED WAY
 - GUARD RAIL
 - RAILROAD
 - SURVEY LINE
 - CULVERT
 - POWER POLE
 - TELEPHONE POLE
 - TREES
 - CONTROL OF ACCESS
 - PROPERTY LINE
 - R.O.W. TAKING LINE
 - SLOPE RIGHTS
 - TOP OF CUT
 - TOE OF SLOPE

DATUM
VERTICAL N.A.S.D. 1929
HORIZONTAL N/A

Date: 07/28/1988
Pw: 83C103

ALL DRIVES AS INDICATED ON PLANS ARE SUBJECT TO PERMITS PURSUANT TO TITLE 19, SECTION 43, V.S.A.

AUG 9 1994

THESE PLANS ARE SUBJECT TO SUCH ENGINEERING CHANGES AS MAY BE REQUIRED BY THE FEDERAL HIGHWAY ADMINISTRATION OR THE CHIEF ENGINEER. CONSTRUCTION IS TO BE CARRIED ON IN ACCORDANCE WITH THESE PLANS AND THE STANDARD SPECIFICATIONS FOR CONSTRUCTION DATED 1986, AS APPROVED BY THE FEDERAL HIGHWAY ADMINISTRATION ON NOVEMBER 21, 1988 FOR USE IN THIS PROJECT, INCLUDING ALL SUBSEQUENT REVISIONS AND SUCH REVISED SPECIFICATIONS AND SPECIAL PROVISIONS AS ARE INCORPORATED IN THESE PLANS.

PROJECT PROCESSED UNDER
SECONDARY ROAD PLAN

APPROVED: David B. Kelley DATE: 7/28/88
Dir., Dept. of Engineering and Construction

APPROVED: [Signature] DATE: 7/27/88
Chief, Property Administration

ADDISON
HES 017-1(4)S
R.O.W. SHEET 1 OF 7