




DATE	8/27/94
BY	
PROJECT	
PRIORITY	
WRITE NAME	ALL BY MEANT CALCULATED
PL	

DATE	
BY	
PROJECT	
PRIORITY	
WRITE NAME	
PL	

DATE	
BY	
PROJECT	
PRIORITY	
WRITE NAME	
PL	

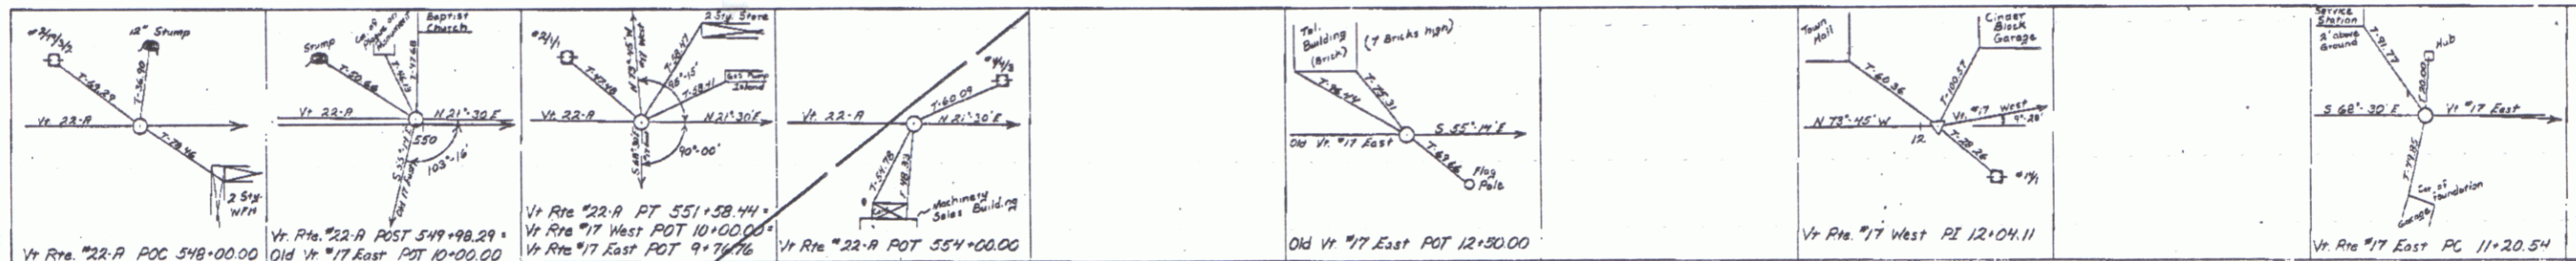

Note: These Ties Are Not Drawn To Scale.

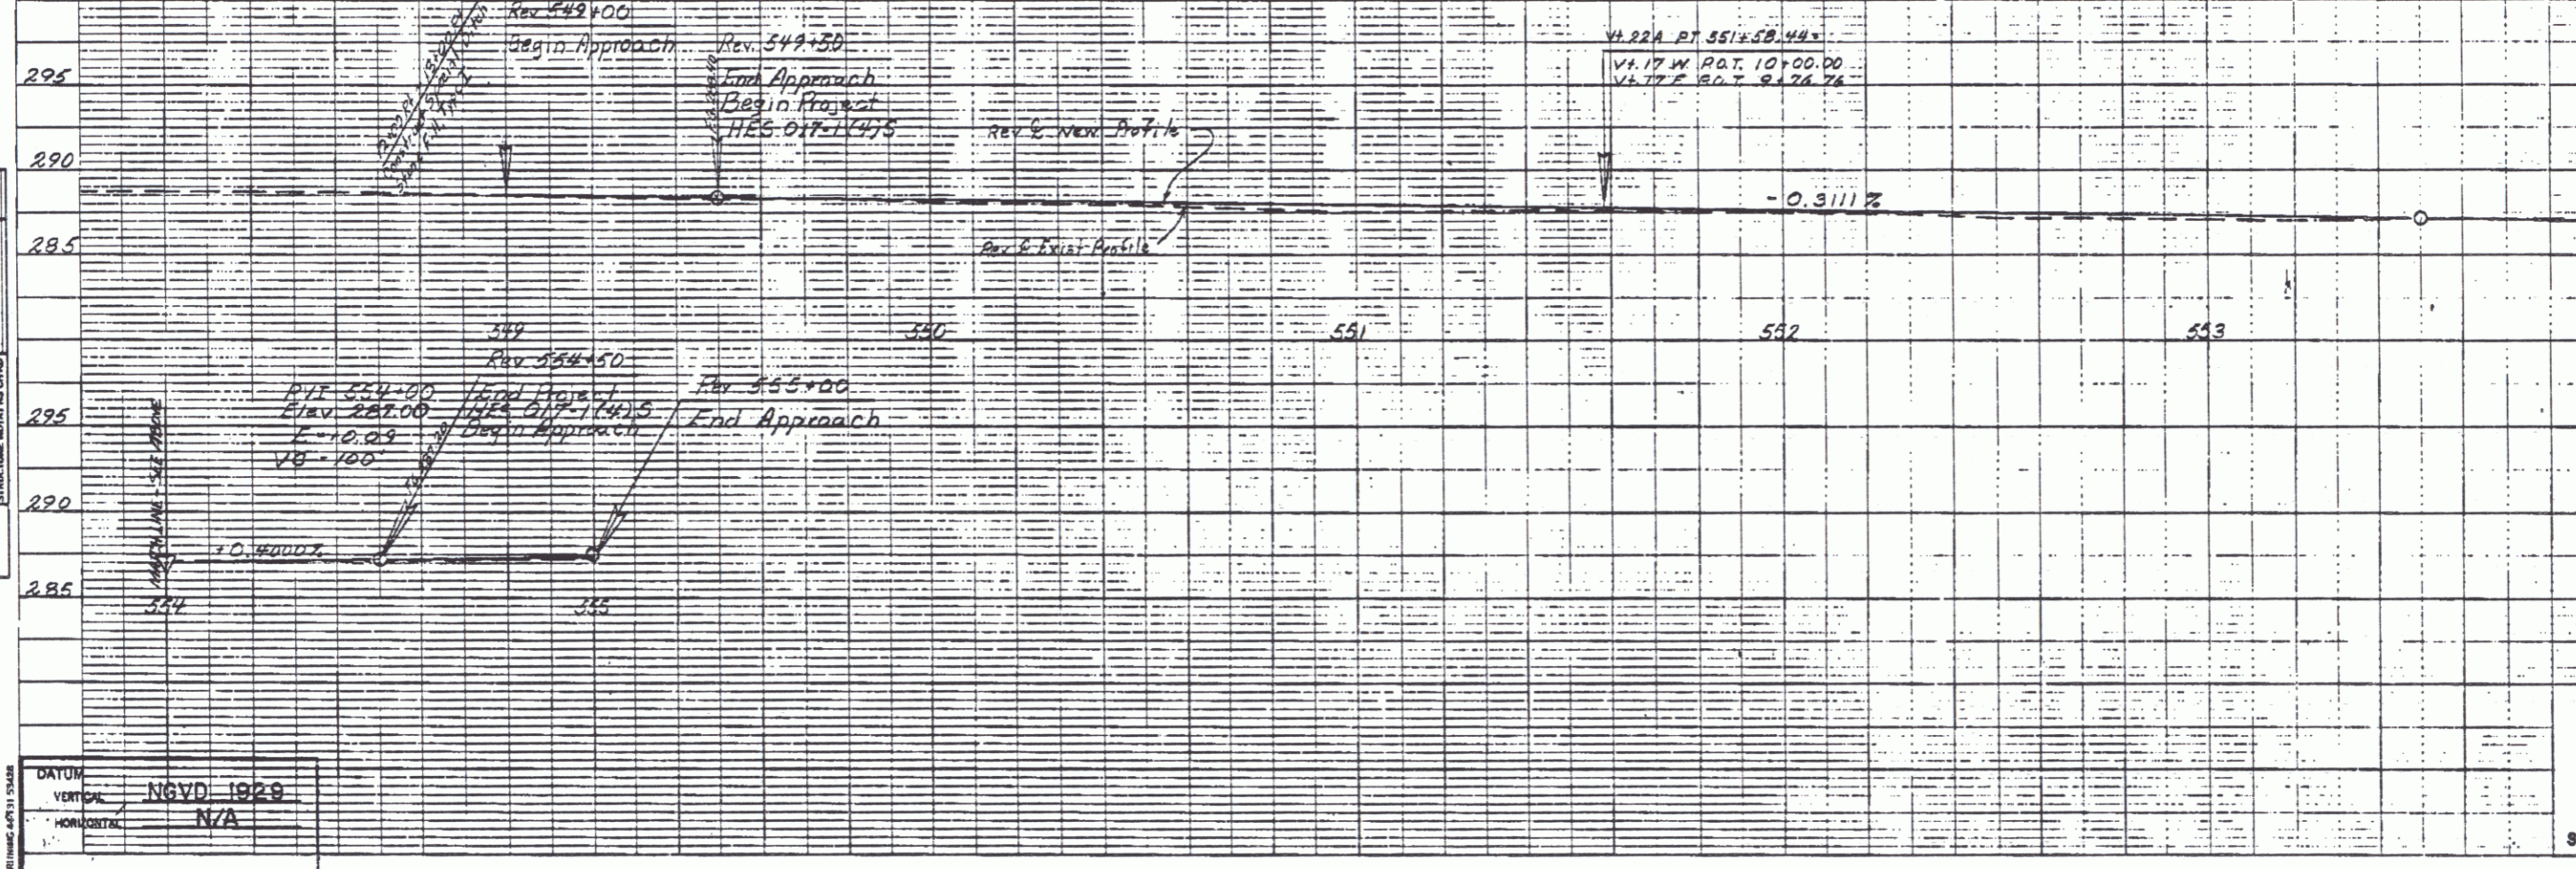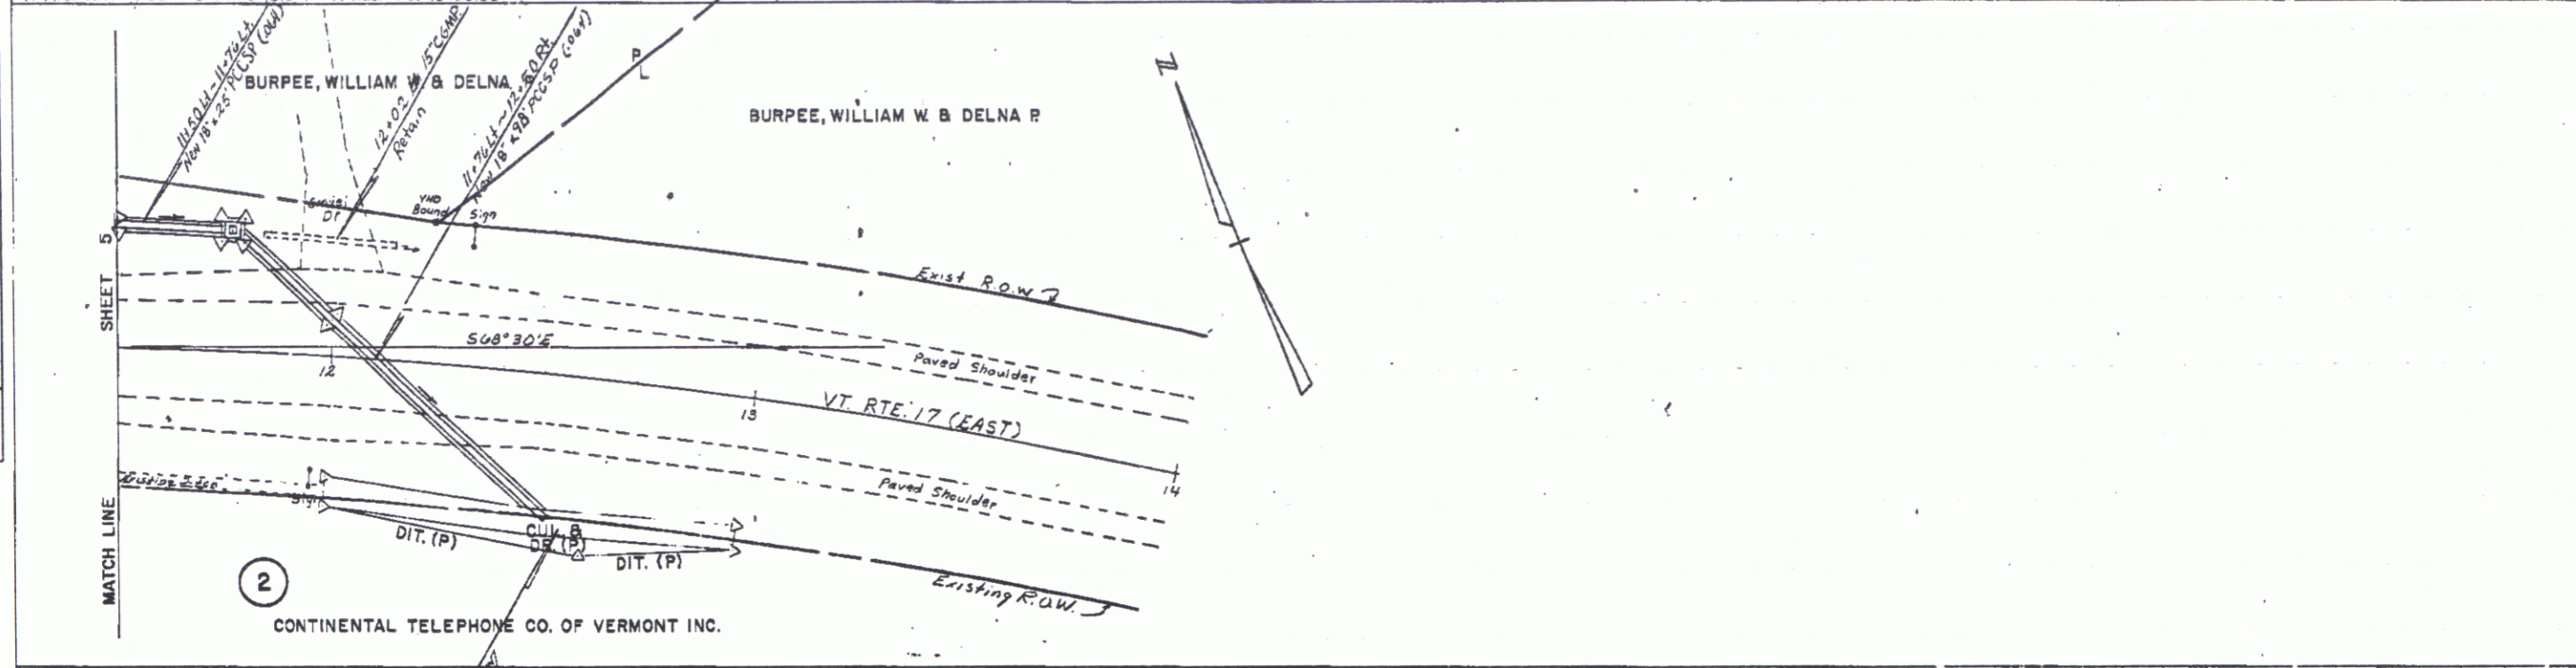

ADDISON  
HES 017-1(4)S  
SHEET 5 OF 7

PLATE 1 SINGLE PLAN - PROFILE  
CHARLES BEVING CO.

AUG 9 1994

5