


DATE	
BY	
DESIGNED	
CHECKED	
IN CHARGE	
DATE	

DATUM  
 VERTICAL NGVD 1923  
 HORIZONTAL N/A

DATE	
BY	
DESIGNED	
CHECKED	
IN CHARGE	
DATE	

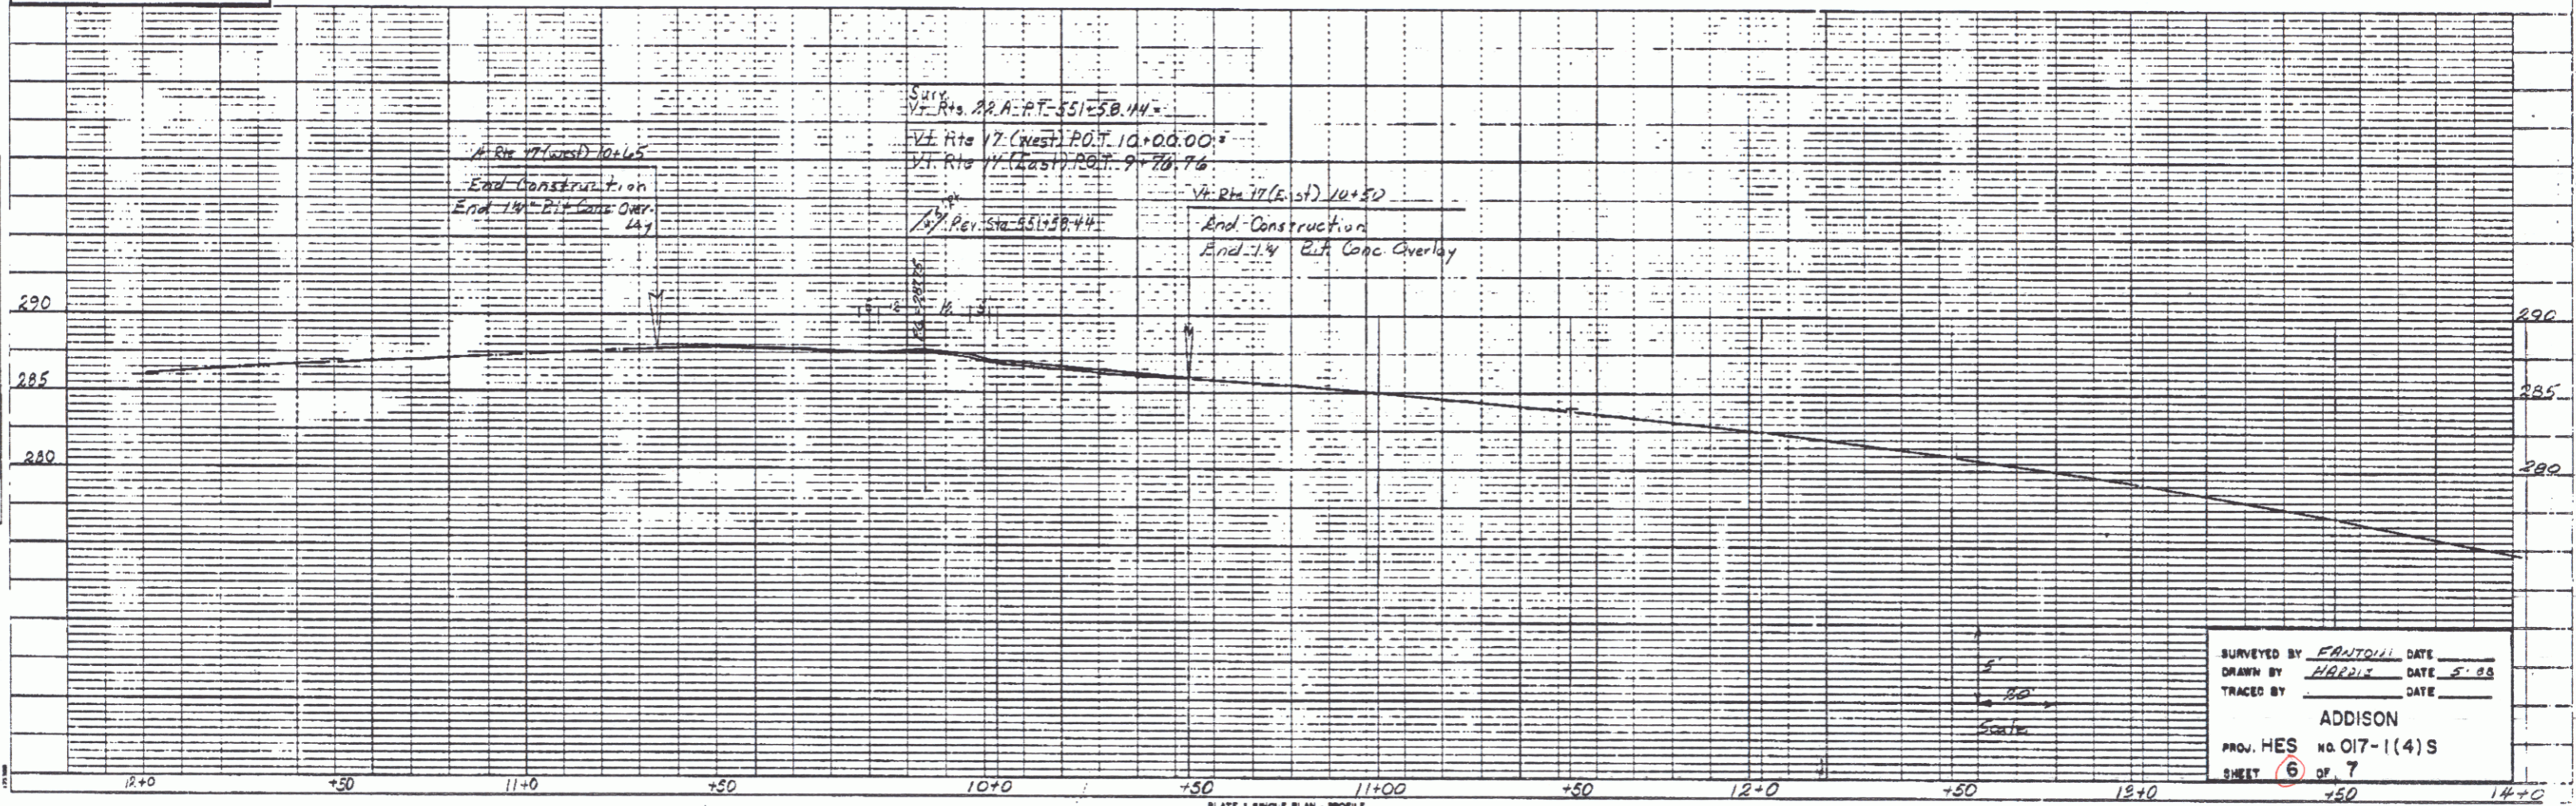

SURVEYED BY FANTOLI DATE 5-28  
 DRAWN BY HADDI DATE 5-28  
 TRACED BY ADDISON DATE 5-28  
 PROJ. HES NO O17-1(4)S  
 SHEET 6 OF 7

PLATE 1 BRIDGE PLAN - PROFILE  
 CHARLES BRUNING CO

AUG 9 1994

6