



Superelevation 2

1" = 0.050' VERT
1" = 20' HORZ

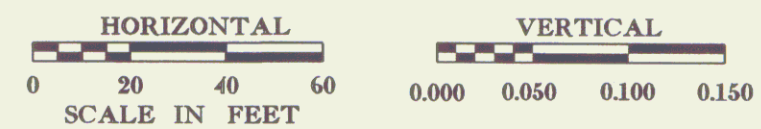

Profile

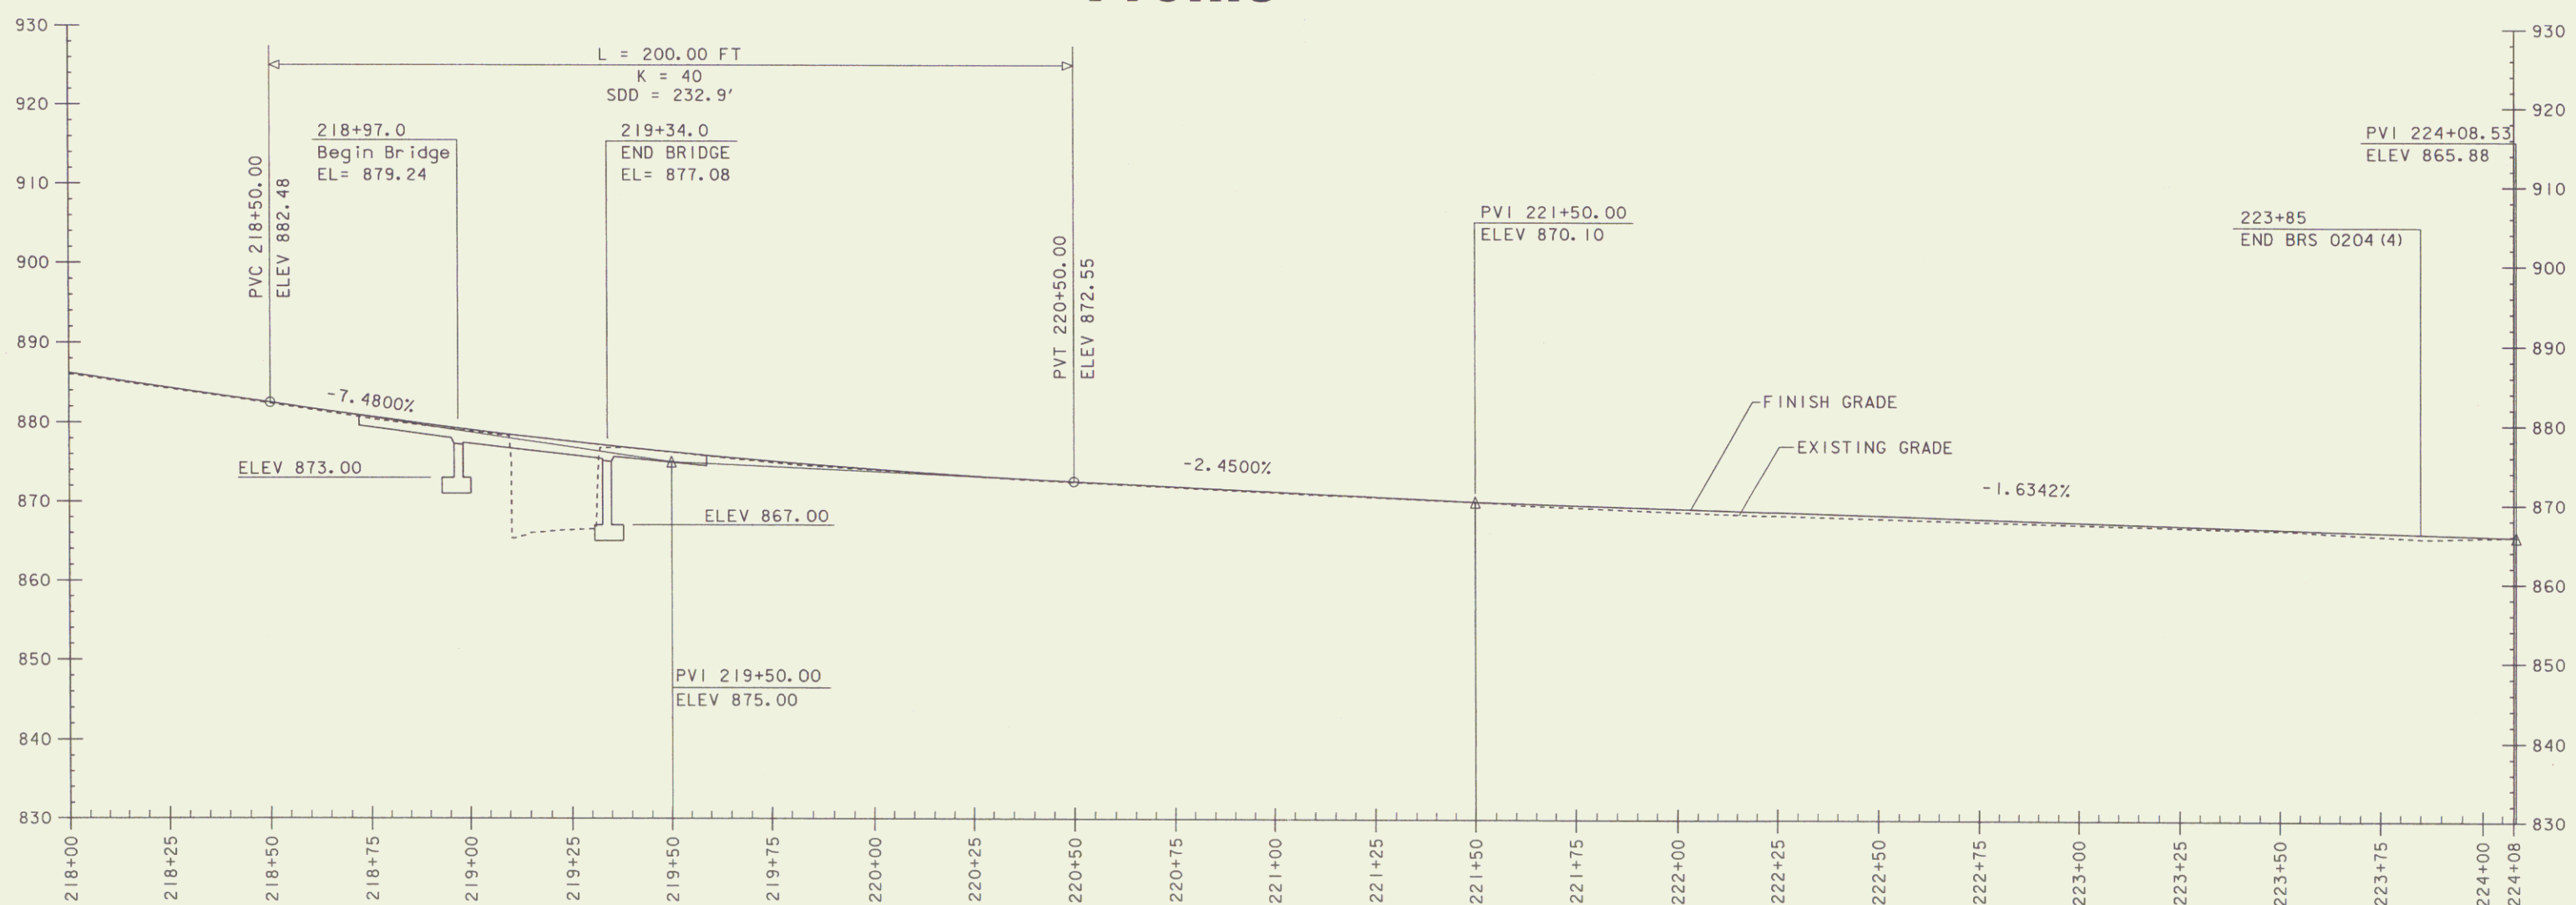

1" = 10' VERT
1" = 20' HORZ



PROFILE SHEET	
PROJECT NAME:	WILLIAMSTOWN
PROJECT NUMBER:	BRS 0204(4)
FILE NAME:	83ell/str/dellxs.dgn
PROJECT LEADER:	EVANS-MONGEON
DESIGNED BY:	PATTERSON
dellp2.1	
PLOT DATE:	06-JUN-2005
DRAWN BY:	PATTERSON
CHECKED BY:	LACKEY
	ROW SHEET 8 OF 20