


PLAN
SCALE: 1" = 40'

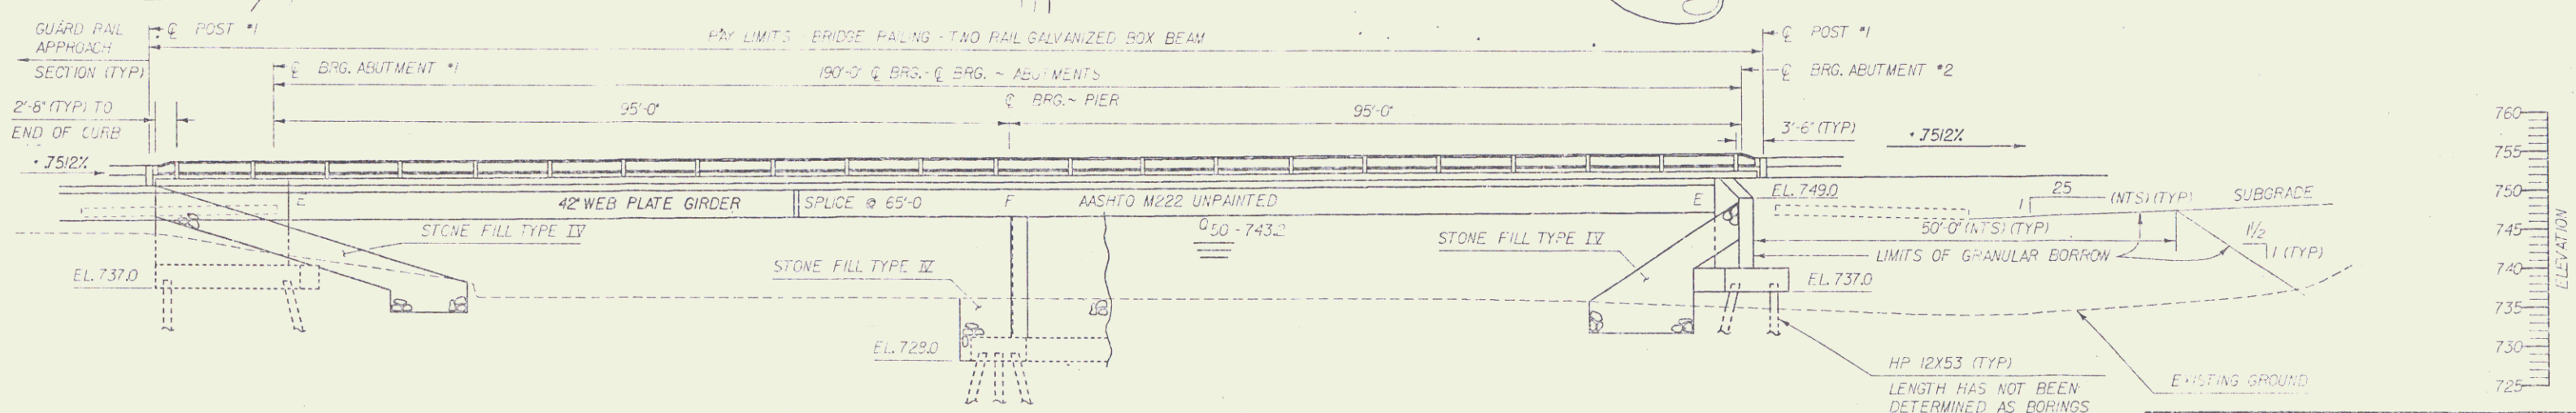

ELEVATION
SCALE: 1" = 10'

STATE OF VERMONT			
AGENCY OF TRANSPORTATION			
Town Of	STOCKBRIDGE	Bridge No.	1
Highway No.	VT. 107	Log Sta.	10+00
		Sta.	10+00
VT. 107 OVER THE TWEED RIVER			
PLAN AND ELEVATION			

STOCKBRIDGE
BRF 022-1(13)
R.O.W. SHEET 6 OF 12

MAR 19 1993

6