


U.S. RTE. 7 TYPICAL SECTIONS

- 3" BITUMINOUS CONCRETE PAVEMENT, ITEM 406.25 (± 1/4" FOR TOTAL THICKNESS)
 - 5" PLANT MIXED BASE COURSE, ITEM 303.25 (± 1/2")
 - 24" SUB-BASE OF CRUSHED GRAVEL (COURSE GRADE) ITEM 301.25 (± 1/2")
 - SHOULDERS: 1 1/4" BITUMINOUS CONCRETE PAVEMENT, ITEM 406.25
 - 0" - 12" GRANULAR BORROW, ITEM 203.32 (IN FILL) (± 1")
 - 0" - 24" SAND BORROW, ITEM 203.31 (IN CUT) (± 1")
 - 2" TOPSOIL, ITEM 651.35
- TO BE PLACED AS NOTED ON THE PLANS OR AS DIRECTED BY THE ENGINEER.

PERMISSIBLE TOLERANCES IN PARENTHESES APPLY TO THICKNESS ONLY

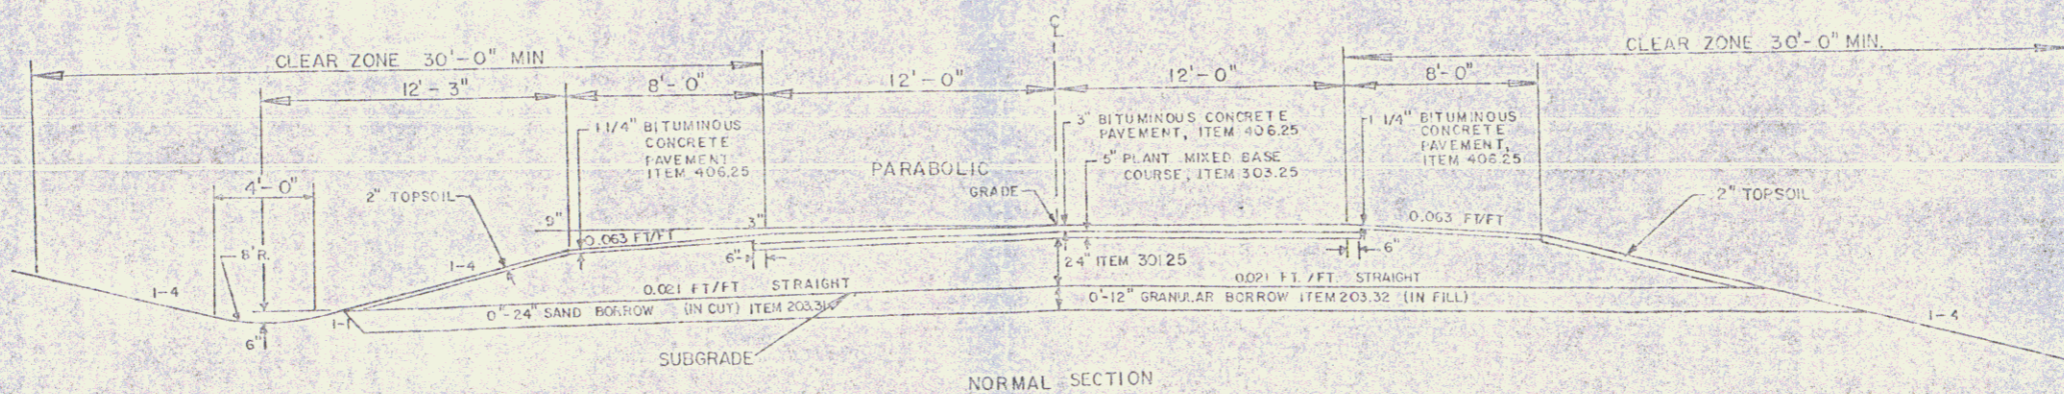

SEEDING FORMULA, ITEM 651.15, URBAN AREAS

QTY	WT.	LIBRA	NAME	FUS. %	GERM. %
37.50	50		CREeping RED FESCUE (VAR. PENNLAWN)	98	85
51.25	25		KENTUCKY BLUEGRASS (COMMON)	88	75
51.25	25		PERENNIAL RYE GRASS (VAR. PENNFINE)	95	90
100.00	60				

THE SEED MIXTURE SHALL NOT HAVE A WEED CONTENT EXCEEDING 0.40% BY WEIGHT AND SHALL BE FREE FROM ALL NOXIOUS WEED SEED.

MULCH, ITEM 651.25 TO BE PLACED ON ALL EARTH SLOPES AT THE RATE OF TWO TONS PER ACRE.


FERTILIZER, ITEM 651.10, SHALL BE MIXED AS FOLLOWS:

NITROGEN 10%
PHOSPHORUS 20%
POTASH 10%

FERTILIZER SHALL BE DELIVERED IN BAGS OF NOT TO EXCEED 100 LBS EACH AND IS TO BE APPLIED AT THE RATE OF 500 LBS. PER ACRE.

NATURAL LIMESTONE, ITEM 651.20, TO BE APPLIED TO ALL EARTH SLOPES AT THE RATE OF TWO TONS PER ACRE OR AS DIRECTED BY THE ENGINEER.

WOOD MARKER PUSY, ITEM 319.15, TO BE PLACED AS DIRECTED BY THE ENGINEER. FOR EROSION OF SLOPES, SEE STANDARD SHEET 8-5.

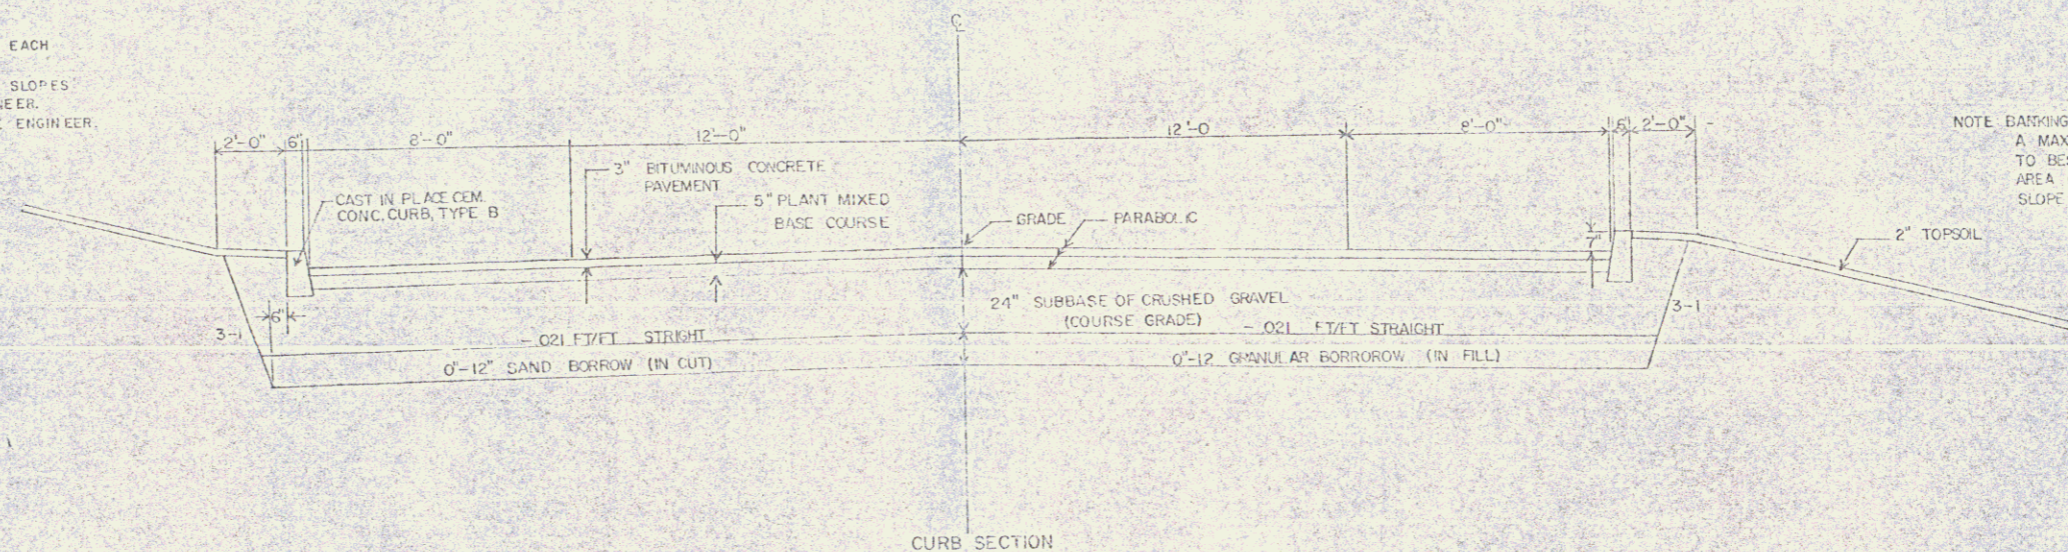

NOTE BANKING OF 2' AREA BEHIND CURB TO BE A MAXIMUM OF 0.53 FT/FT PLUS OR MINUS TO BEST FIT OLD GROUND AND REDUCE AREA OF DISTURBED OLD GROUND. SIDE SLOPE TO BE A MAXIMUM OF 1-4 PLUS OR MINUS.

R.O.W. PLANS

SURVEYED BY: _____ DATE: _____
 DRAWN BY: TOULAN DATE: 5-80
 TRACED BY: TOULAN DATE: 5-80
 FERRISBURGH
 PROJ. F. NO. 019-4(16)
 SHEET 2 OF 8

MAY 24 1980