
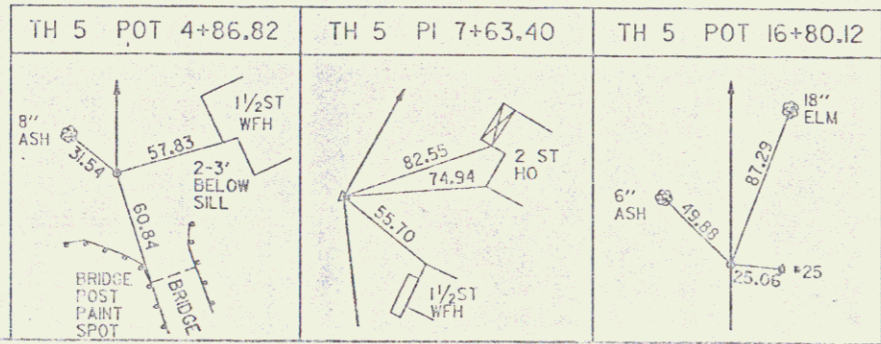
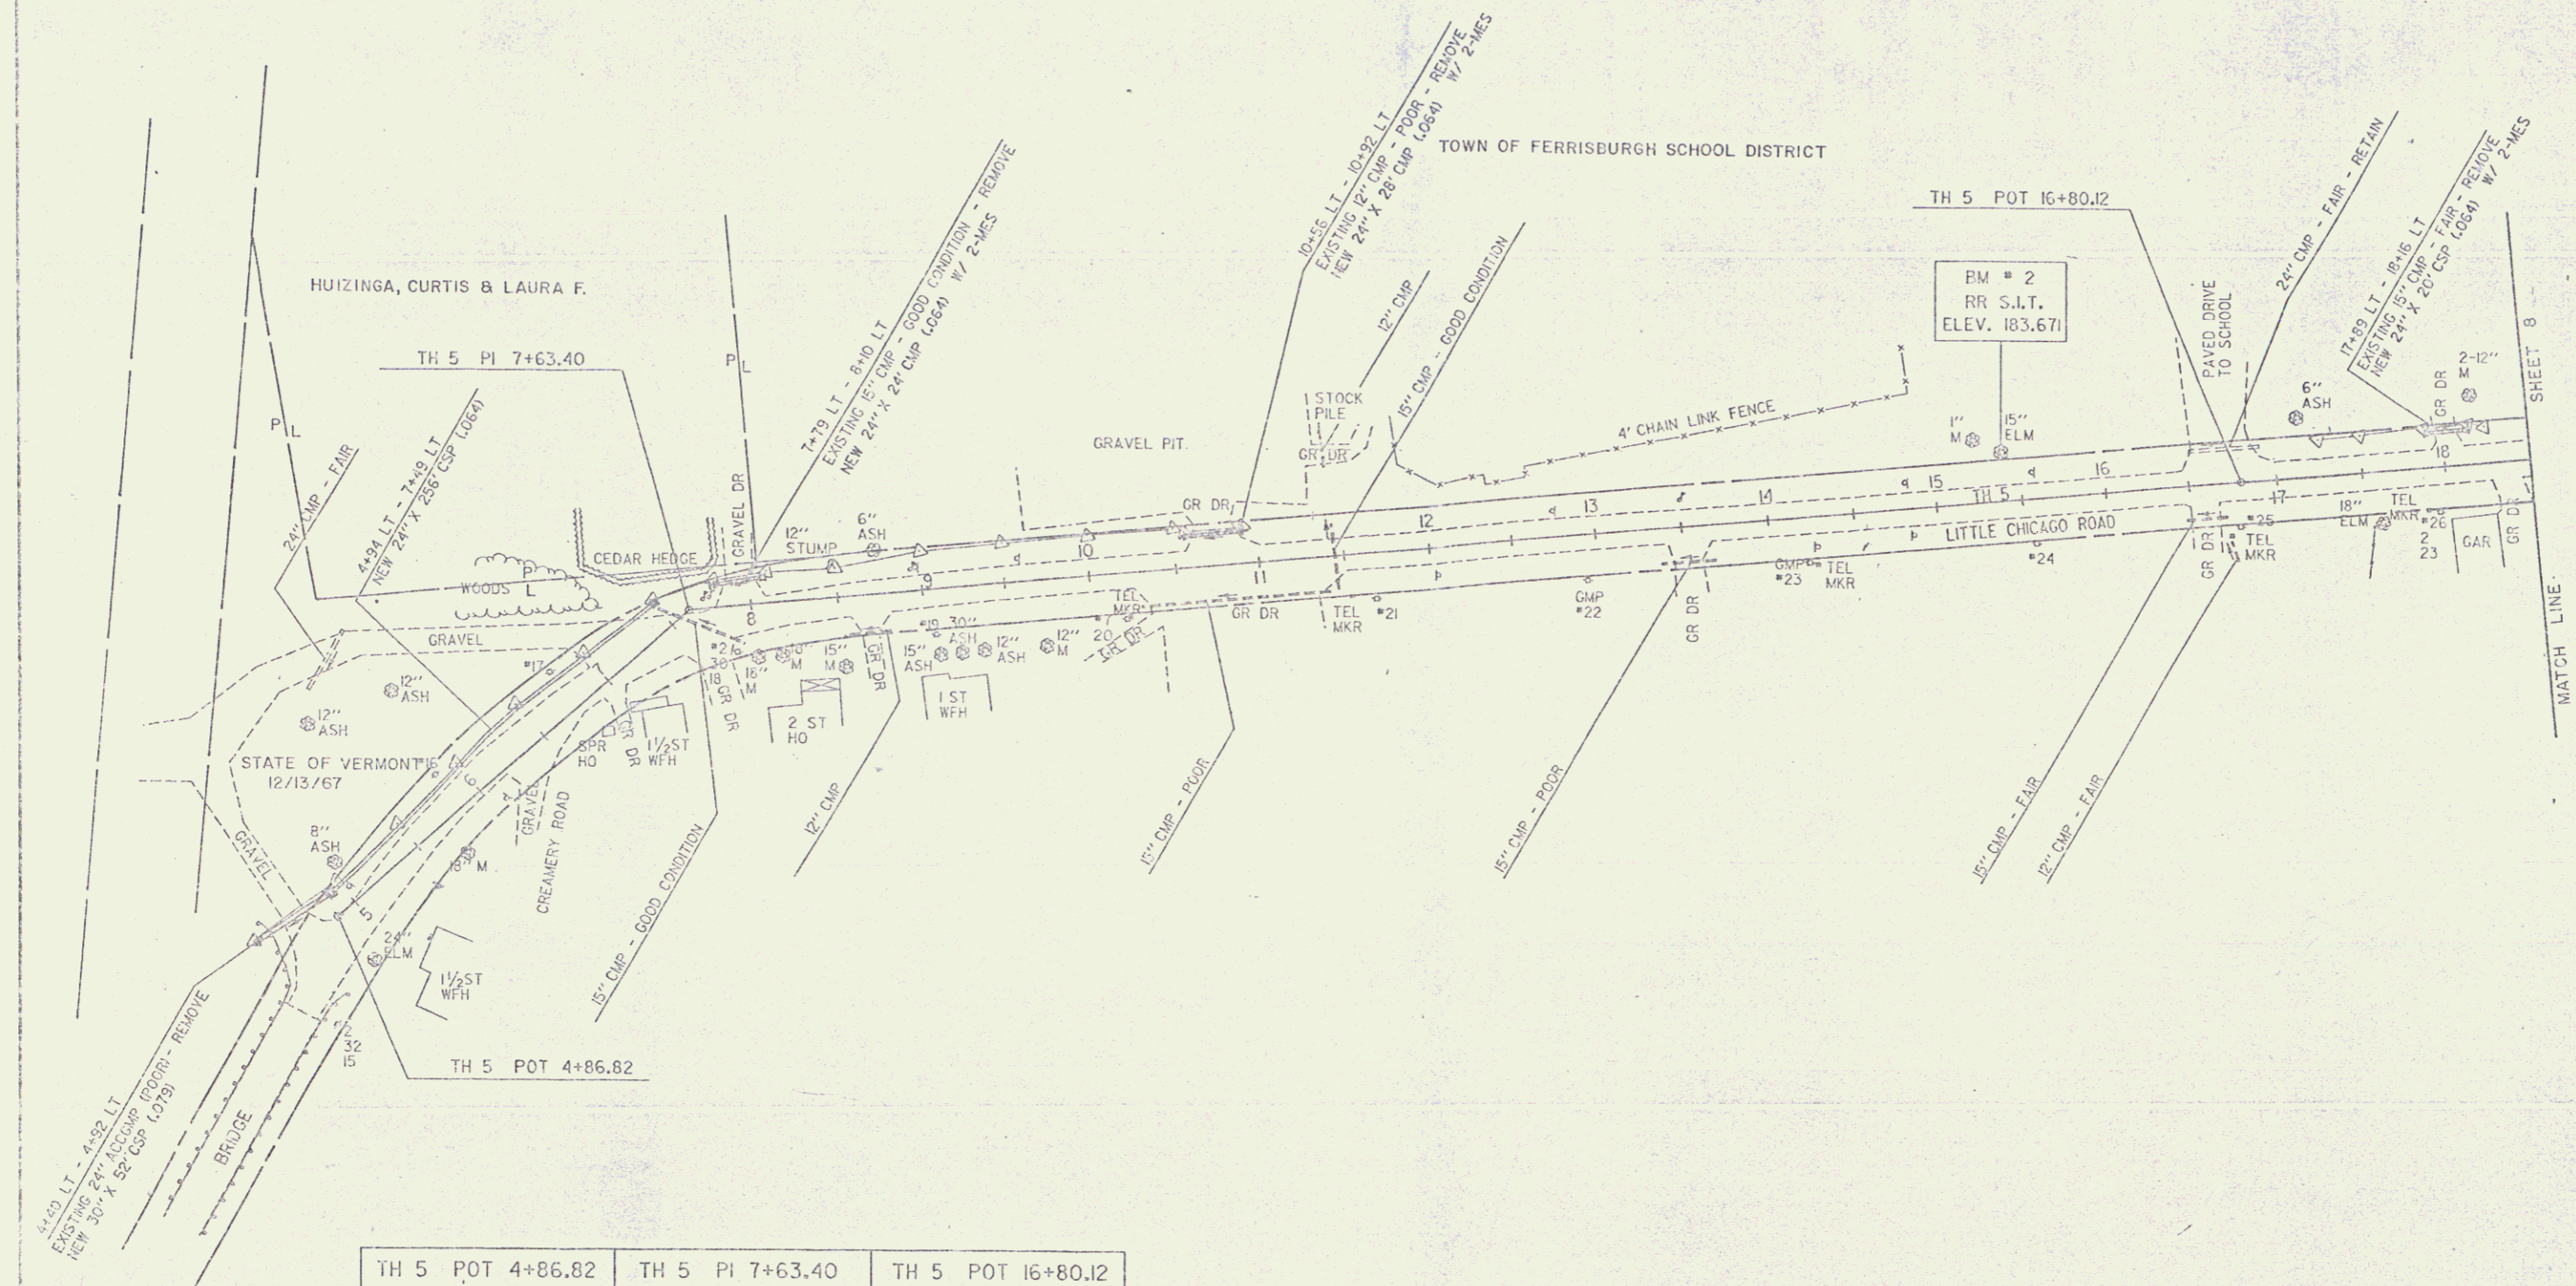


CONSTRUCT SPECIAL DITCH
 7+51 LT - 7+79 LT
 8+10 LT - 10+56 LT
 17+25 LT - 17+89 LT

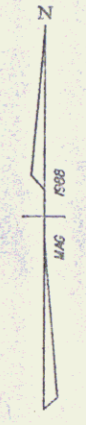

DATUM
 VERTICAL _____
 HORIZONTAL _____

0 50 100
 SCALE IN FEET

SURVEYED BY MOREAU DATE 7-88
 DRAWN BY BEYOR DATE 7-88
 SQUAD LEADER BOHL
 DESIGN FILE NO. 848812 DATE 8-5-88
 PROJ. NAME FERRISBURG
 PROJ. NO. F 019-416
 SHEET 8A OF 9 SHEETS

MAY 24 1988 9