


END R.O.W. PROJECT
STA. 0+828.00 CL

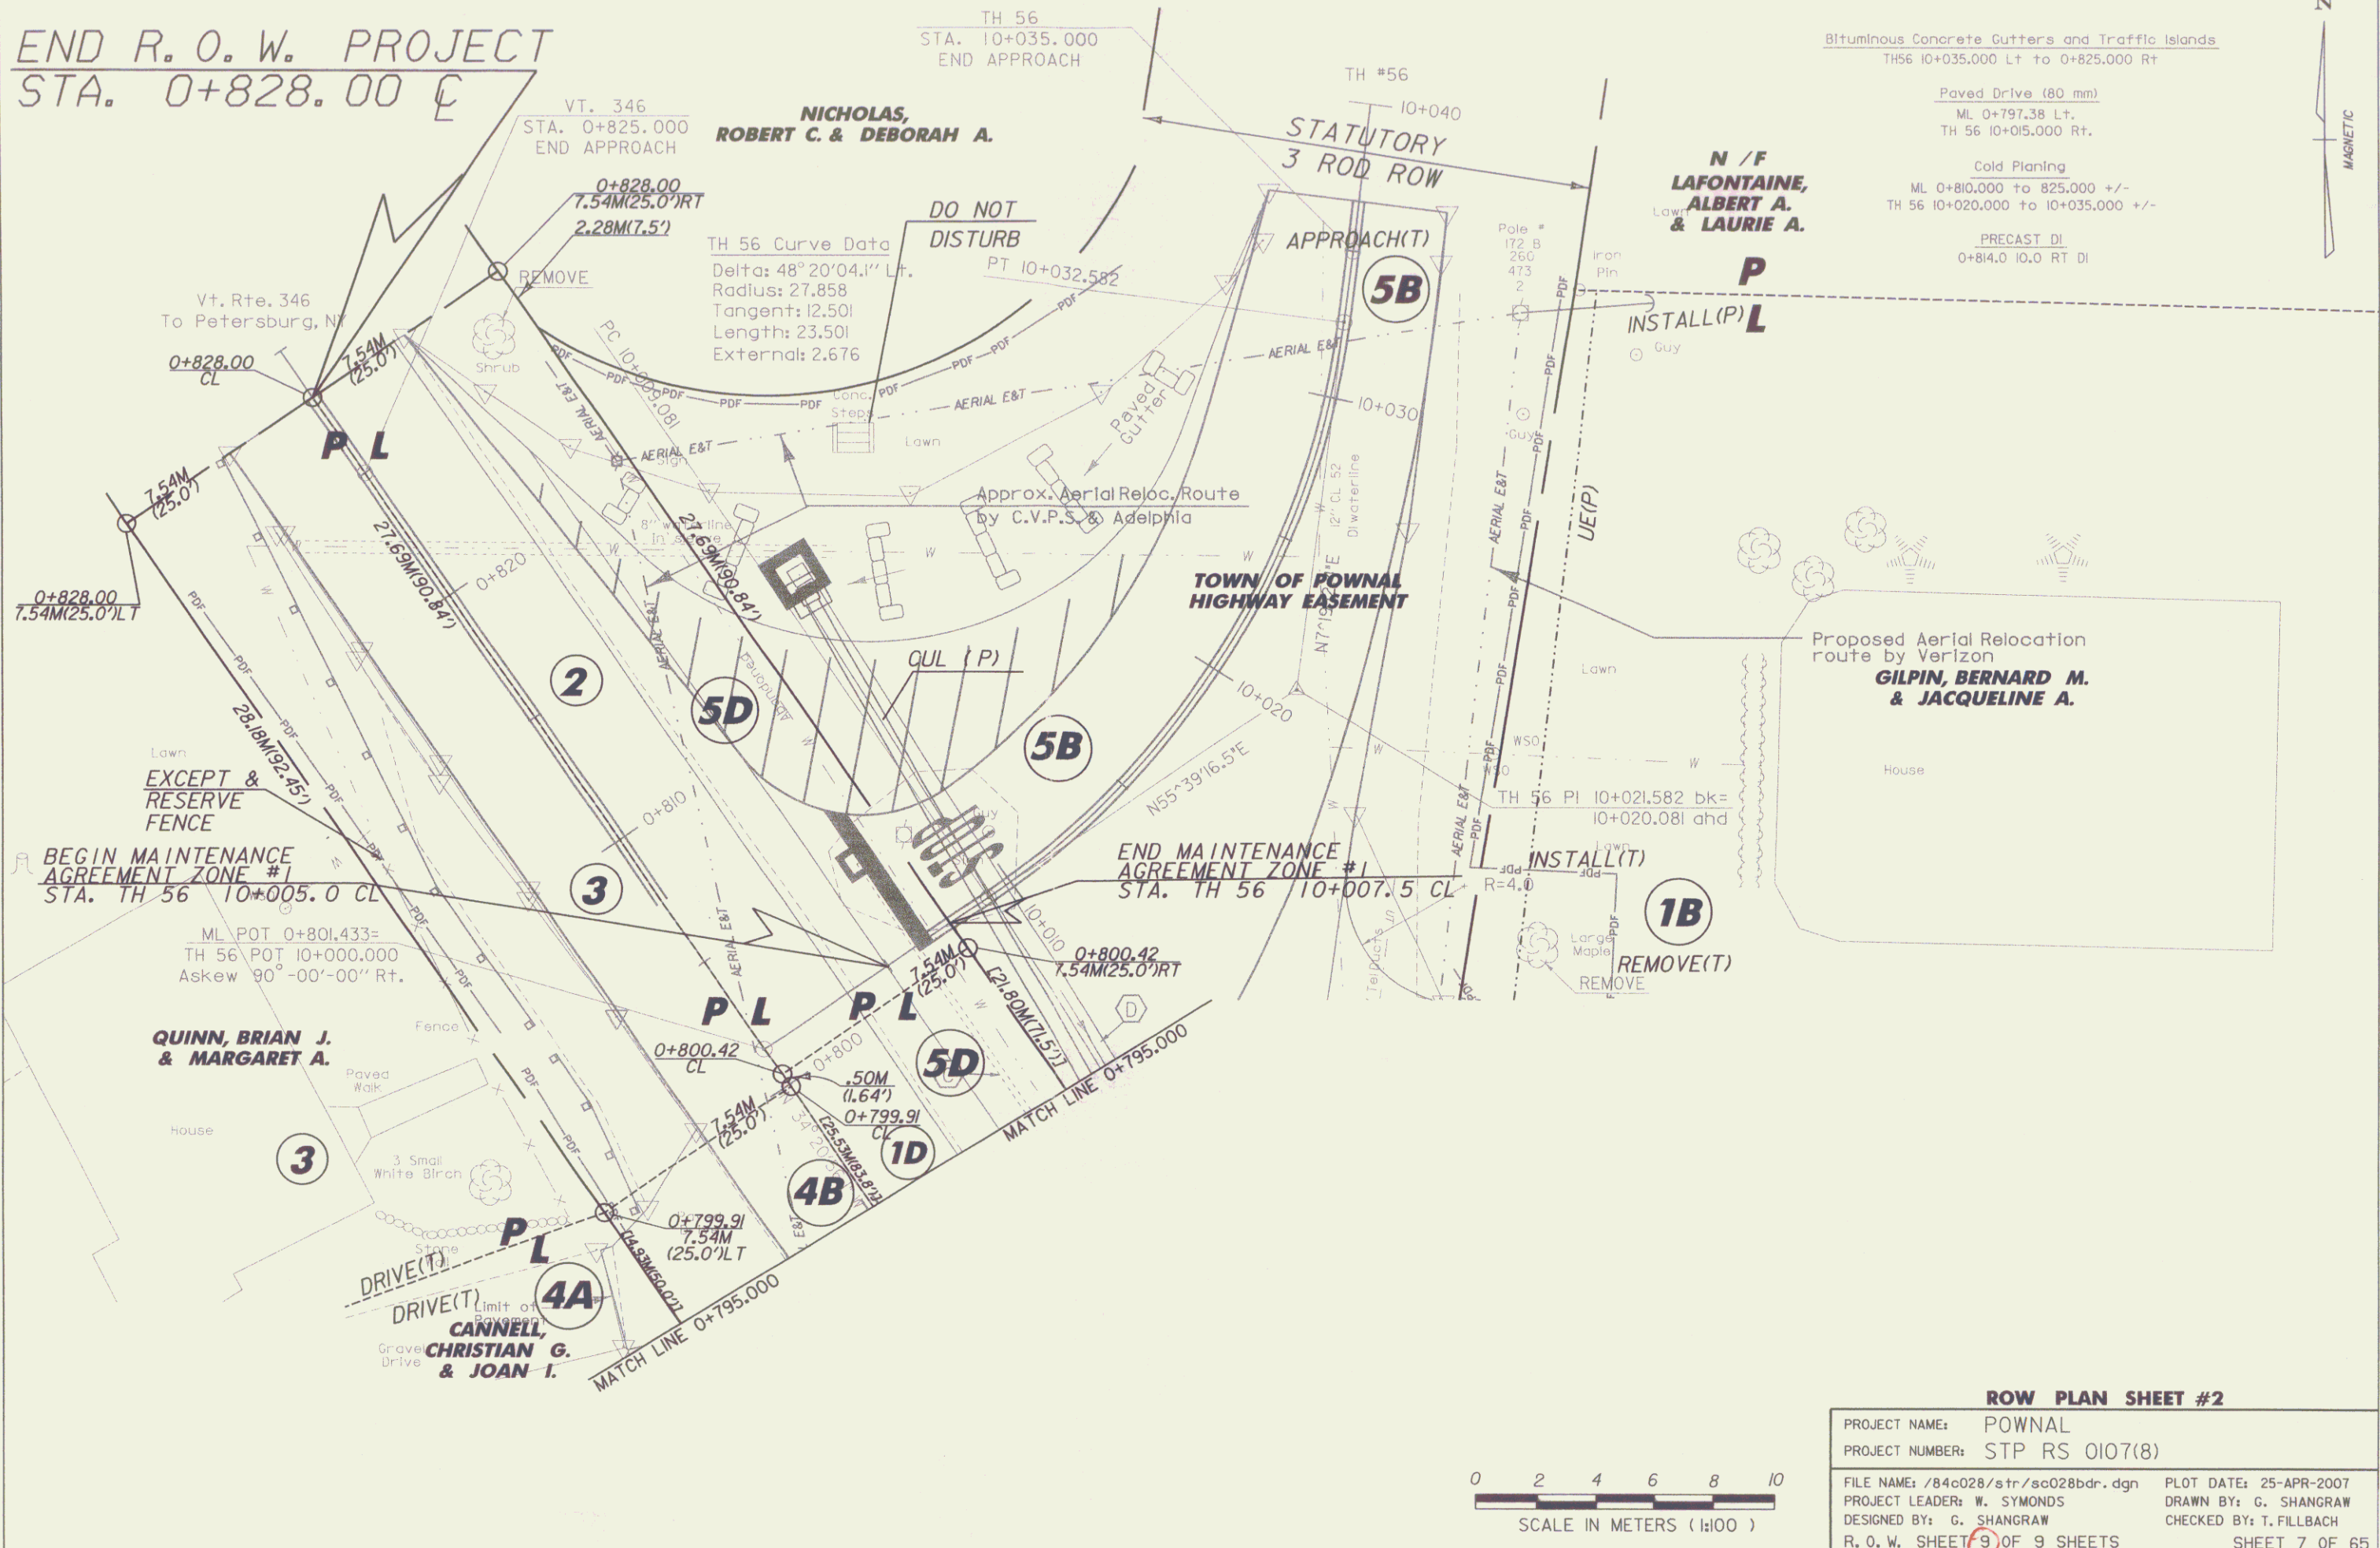

ROW PLAN SHEET #2	
PROJECT NAME:	POWNAL
PROJECT NUMBER:	STP RS 0107(8)
FILE NAME:	/84c028/str/sc028bdr.dgn
PROJECT LEADER:	W. SYMONDS
DESIGNED BY:	G. SHANGRAW
R. O. W. SHEET	9 OF 9 SHEETS
PLOT DATE:	25-APR-2007
DRAWN BY:	G. SHANGRAW
CHECKED BY:	T. FILLBACH
	SHEET 7 OF 65