


PLAN

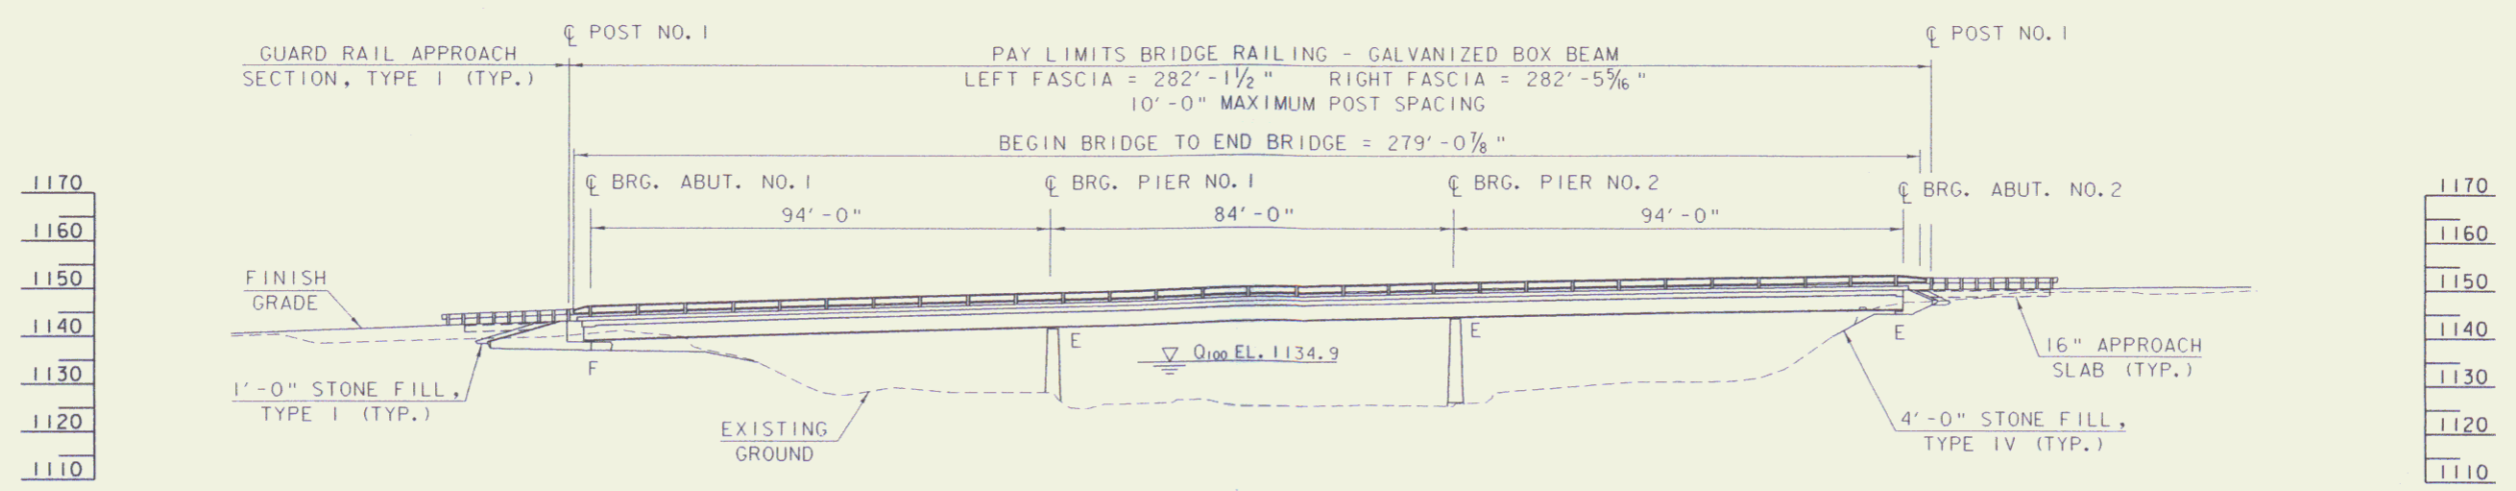


ELEVATION

PLAN AND ELEVATION SHEET

DATUM

VERTICAL	NGVD 1929
HORIZONTAL	N/A

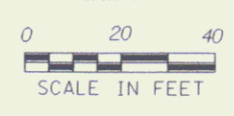

PROJECT:	WOODFORD	PROJECT NO.:	BHF 010-K29
DESIGN FILE NAME:	prop/84e039/re039pe.dgn	PLOT DATE:	6-JUN-1997
IPARM FILE NAME:	se039pe.i	SURVEY DATE:	12-88
SURVEYED BY:	MOREAU	DRAWN BY:	G.ROY
SQUAD LEADER:	J.H. WEAVER		
R.O.W. SHEET 7 OF 11 SHEETS			

MAR 27 2008