
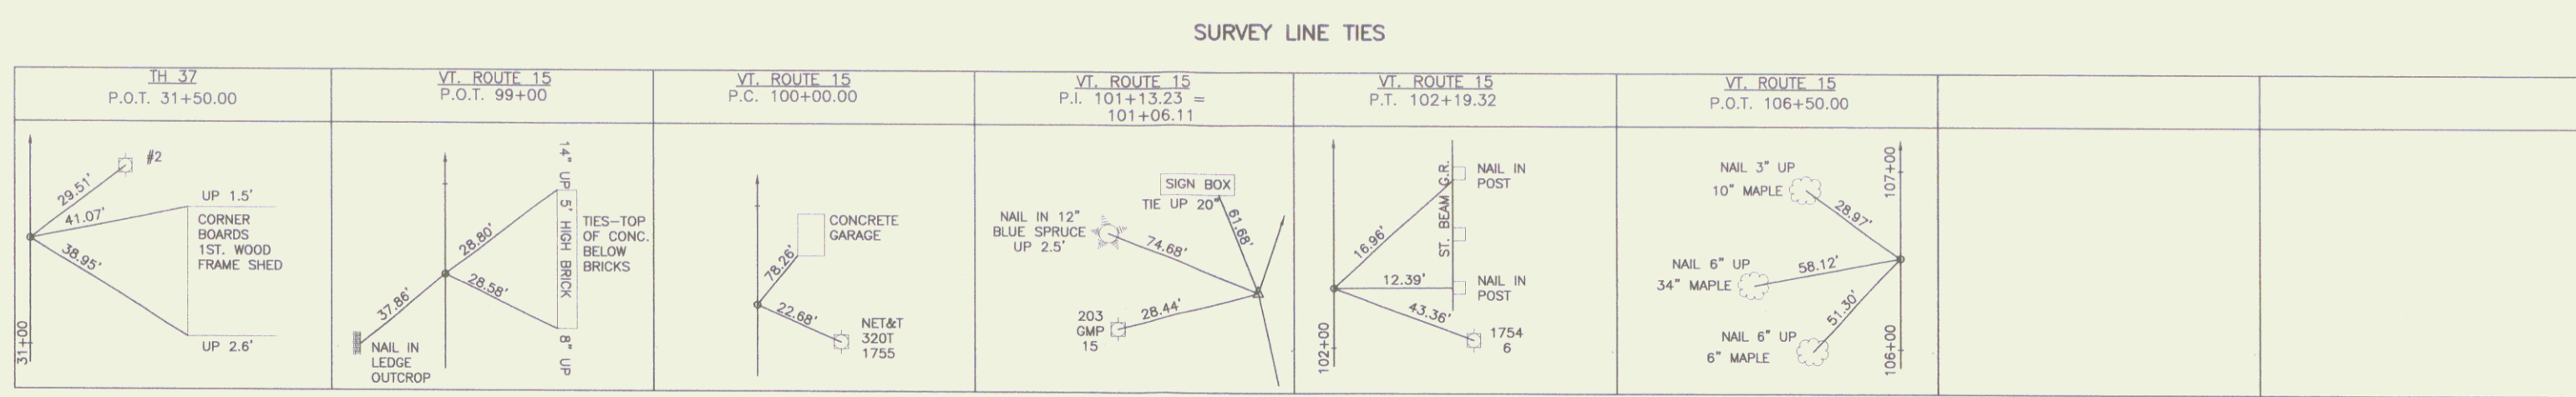


DATE	
BY	
PLAN	
REVISION	
NOTED	
DATE CHECKED	
BY	
NO. OF WAY CHECKED	
NO.	

DATE	
BY	
PROFILE	
REVISION	
NOTED	
DATE CHECKED	
BY	
NO. OF WAY CHECKED	
NO.	

DATUM	
VERTICAL	NGVD 1929
HORIZONTAL	N/A

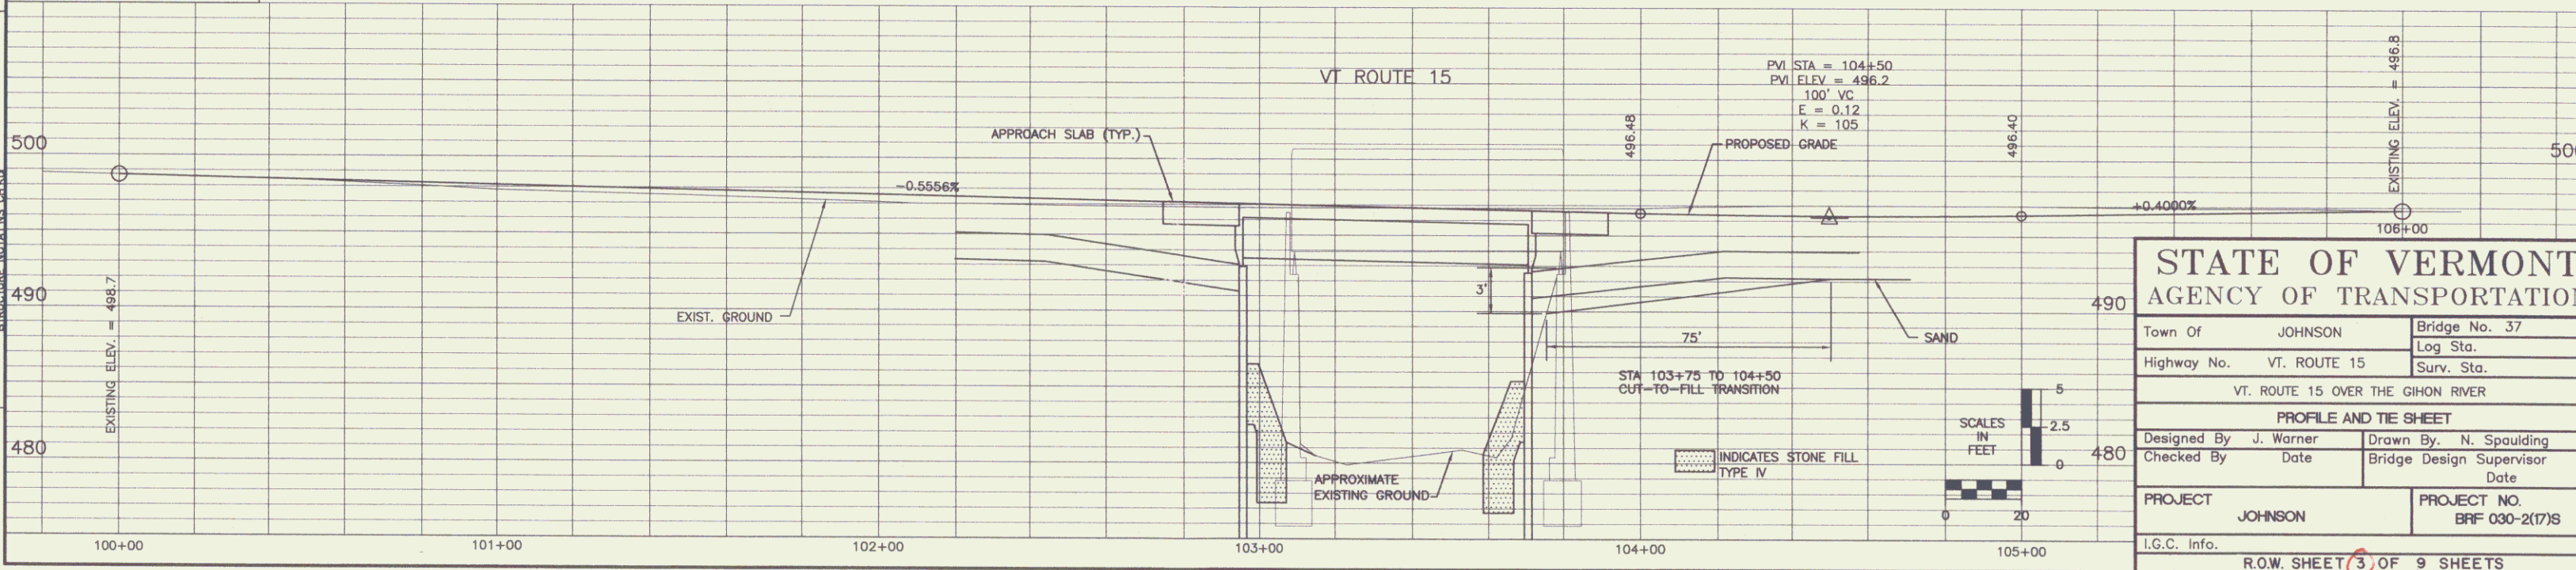

NOT TO SCALE

F:\Proj90-94\91296 Johnson\Hwy\ACAD\91296PR0 6-5-98 8:22:05 am EST

STATE OF VERMONT			
AGENCY OF TRANSPORTATION			
Town Of	JOHNSON	Bridge No. 37	
Highway No.	VT. ROUTE 15	Log Sta.	
		Surv. Sta.	
VT. ROUTE 15 OVER THE GHON RIVER			
PROFILE AND TIE SHEET			
Designed By	J. Warner	Drawn By	N. Spaulding
Checked By	Date	Bridge Design Supervisor	Date
PROJECT	JOHNSON	PROJECT NO.	BRF 030-2(17)S
I.G.C. Info.	R.O.W. SHEET 3 OF 9 SHEETS		