

INDEX OF SHEETS

# STATE OF VERMONT AGENCY OF TRANSPORTATION



## PROPOSED IMPROVEMENT TOWN OF WINHALL COUNTY OF BENNINGTON VT RTE 30IFAPI



SCALE IN MILES

R.O.W. PLANS

BEGINNING AT A POINT ON VT ROUTE 30 IN WINHALL APPROX. 0.455 MILES WESTERLY OF THE WINHALL-JAMAICA TOWN LINE AND EXTENDING WESTERLY FOR 0.066 MILES.

LENGTH OF ROADWAY = 192.62 FEET = 0.035 MILES  
LENGTH OF BRIDGE = 167.38 FEET = 0.031 MILES  
LENGTH OF PROJECT = 350.00 FEET = 0.066 MILES  
LENGTH OF ROW PROJ = 425.00 FEET = 0.080 MILES  
WORK UNDER THIS PROJECT INCLUDES REHABILITATION AND WIDENING OF BRIDGE NO. 43 AND RECONSTRUCTION OF ROADWAY APPROACHES.

*P.in# 84E 050*


*MP 0.455*  
BEGIN R.O.W. PROJECT  
BHS 015-1 (13)S REV. STA. 10+80 C

END R.O.W. PROJECT  
BHS 015-1 (13)S REV. STA. 15+05 C  
*MP 0.521*

CONVENTIONAL SIGNS

COUNTY LINE	---
TOWN LINE	- - - -
LIMITS OF ACCESS	— X —
POINT OF ACCESS	X
FENCE LINE	— X —
STONE WALL	— X —
TRAVELED RD*	— X —
GUARD RAIL	— X —
RAILROAD	— X —
SURVEY LINE	— X —
CULVERT	— X —
POWER POLE	— X —
TELEPHONE POLE	— X —
TREES	— X —
CONTROL OF ACCESS	— X —
PROPERTY LINE	— X —
ROW TAKING LINE	— X —
SLOPE RIGHTS	— X —
TOP OF CUT	— X —
TOE OF SLOPE	— X —

DATUM  
VERTICAL NGVD 1929  
HORIZONTAL N/A

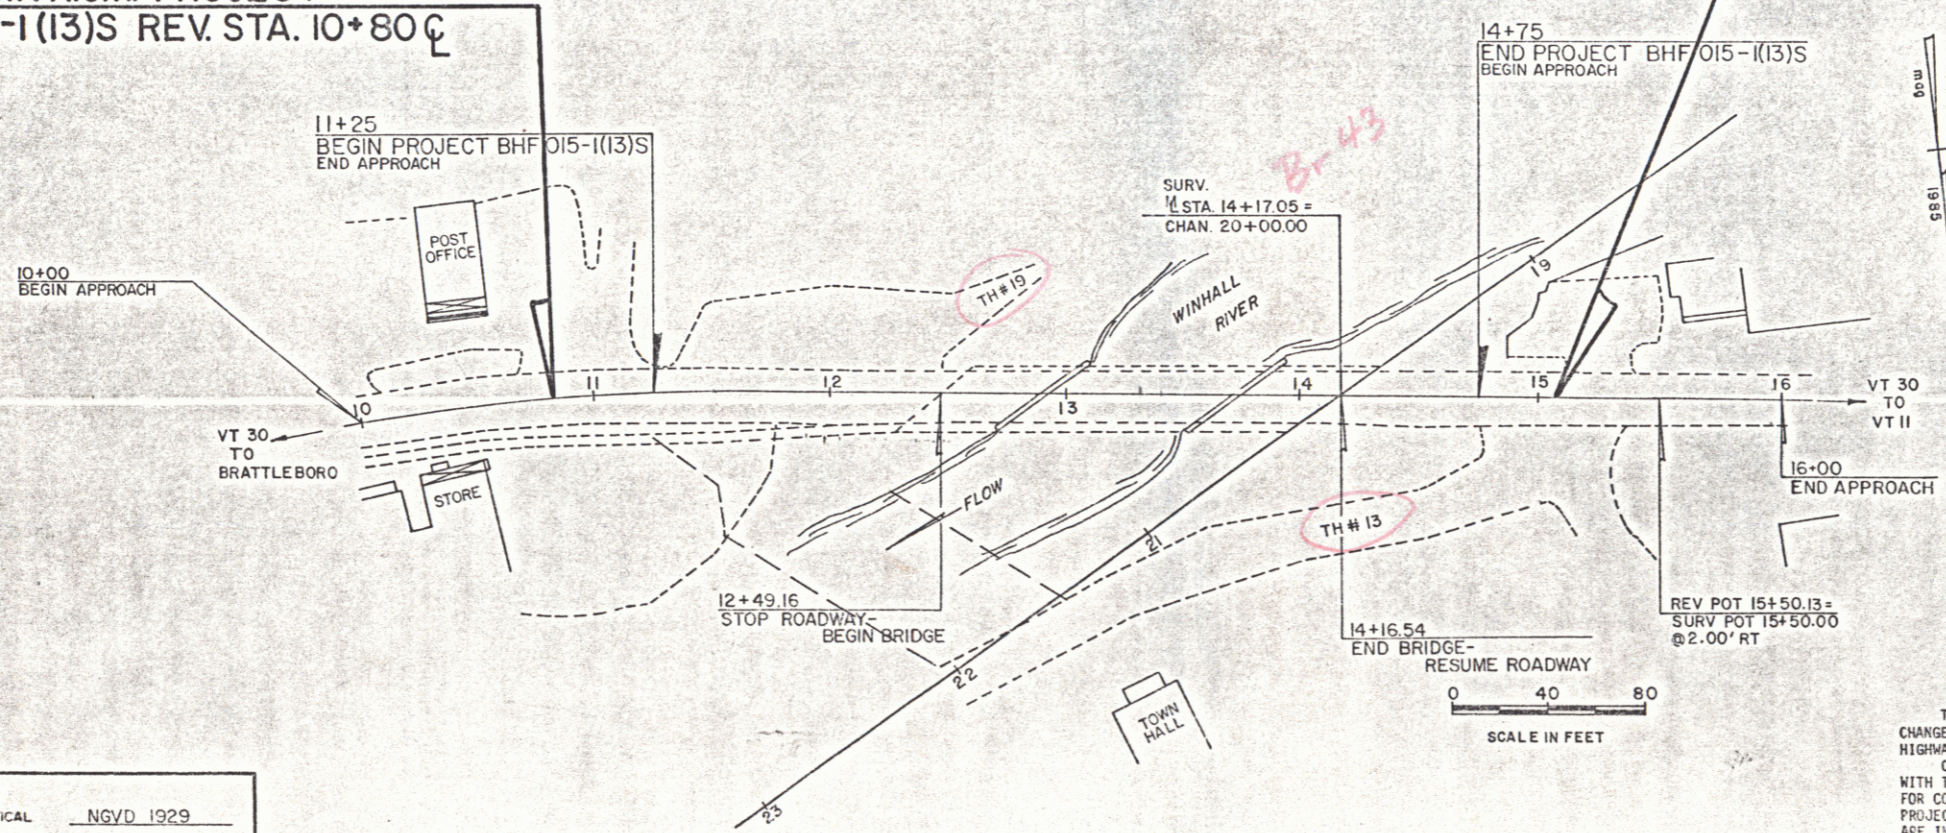

SCALE IN FEET

ALL DRIVES AS INDICATED ON PLANS ARE SUBJECT TO PERMITS PURSUANT TO TITLE 19, SECTION 43, V.S.A.

MAR 14 1989

THESE PLANS ARE SUBJECT TO SUCH ENGINEERING CHANGES AS MAY BE REQUIRED BY THE FEDERAL HIGHWAY ADMINISTRATION OR THE CHIEF ENGINEER. CONSTRUCTION IS TO BE CARRIED ON IN ACCORDANCE WITH THESE PLANS AND THE STANDARD SPECIFICATIONS FOR CONSTRUCTION DATED 1986. FOR USE ON THESE PROJECTS, INCLUDING ALL SUBSEQUENT PROVISIONS AS ARE INCORPORATED IN THESE PLANS.

PROJECT PROCESSED UNDER  
SECONDARY ROAD PLAN

SUBMITTED BY ORDER OF THE STATE TRANSPORTATION BOARD  
APPROVED *[Signature]* DATE 6/9/88  
CHIEF ENGINEER

APPROVED *[Signature]* DATE 11/81  
ACTING CHIEF, PROPERTY ADMINISTRATION

WINHALL  
BHF 015-1(13)S  
SHEET 1 OF 7

D-10 SRS 12/17/70