


TYPICAL ROADWAY SECTION

SCALE: 3/8"=1'-0"

- *1 1/4" TYPE IV WEARING COURSE OVER
- 1 1/4" TYPE IV BINDER COURSE OVER
- 2 1/2" TYPE II BASE COURSE OVER
- 2 1/2" TYPE II BASE COURSE

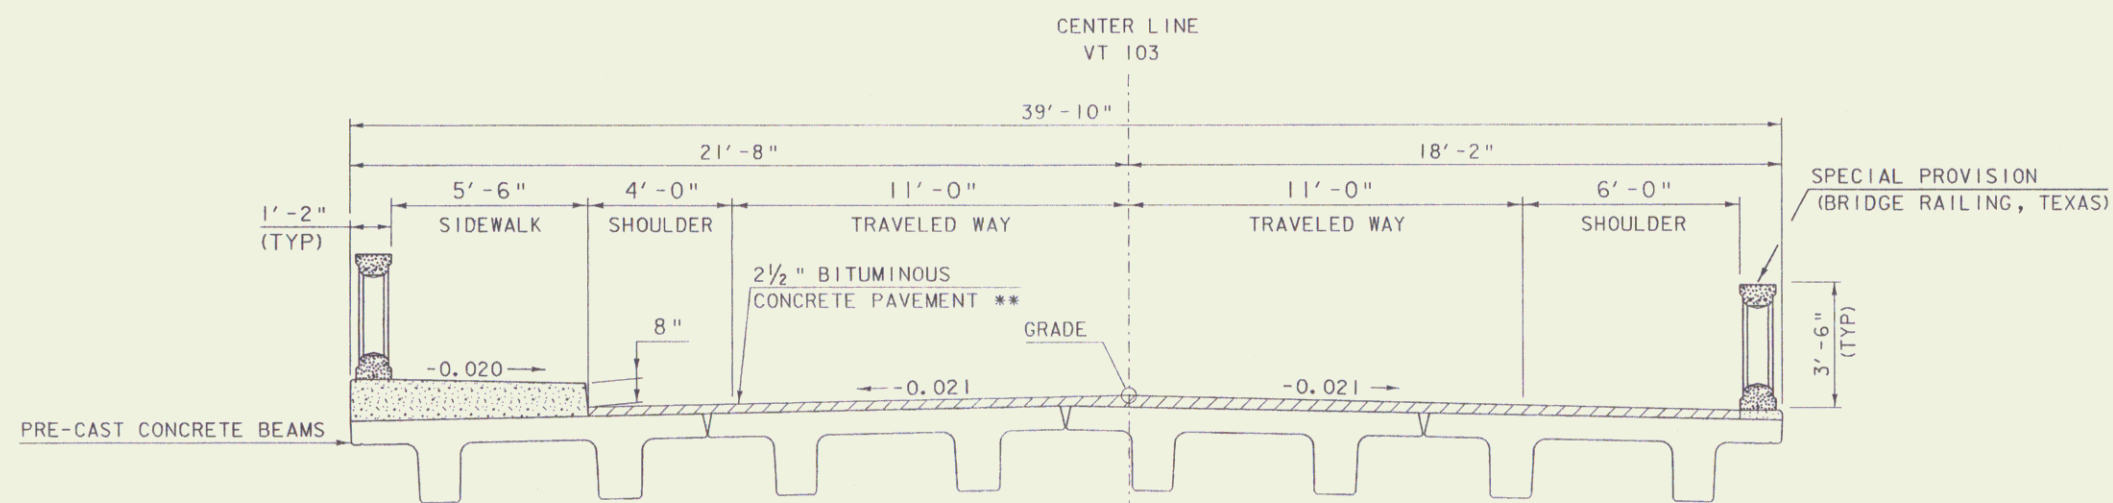

PROPOSED TYPICAL BRIDGE SECTION

SCALE: 3/8"=1'-0"

- **1 1/4" TYPE IV WEARING COURSE OVER
- 1 1/4" TYPE IV BINDER COURSE

MATERIAL TOLERANCES

(IF USED ON PROJECT)

SURFACE	
- PAVEMENT (TOTAL THICKNESS)	+/- 1/4"
- AGGREGATE SURFACE COURSE	+/- 1/2"
SUBBASE	+/- 1"
SAND BORROW	+/- 1"

SCALE 3/8" = 1'-0"
 1 0 1 2 3 4

PROJECT NAME: CHESTER
 PROJECT NUMBER: BRF 025-1(28)

FILE NAME: 84e061/Str/typ.dgn
 PROJECT LEADER: C.P.WILLIAMS
 DESIGNED BY: R.S.YOUNG

PLOT DATE: 28-SEP-2009
 DRAWN BY: M.FESSEL
 CHECKED BY: R.S.YOUNG
 ROW SHEET 5 OF 17