


VT103 PROFILE

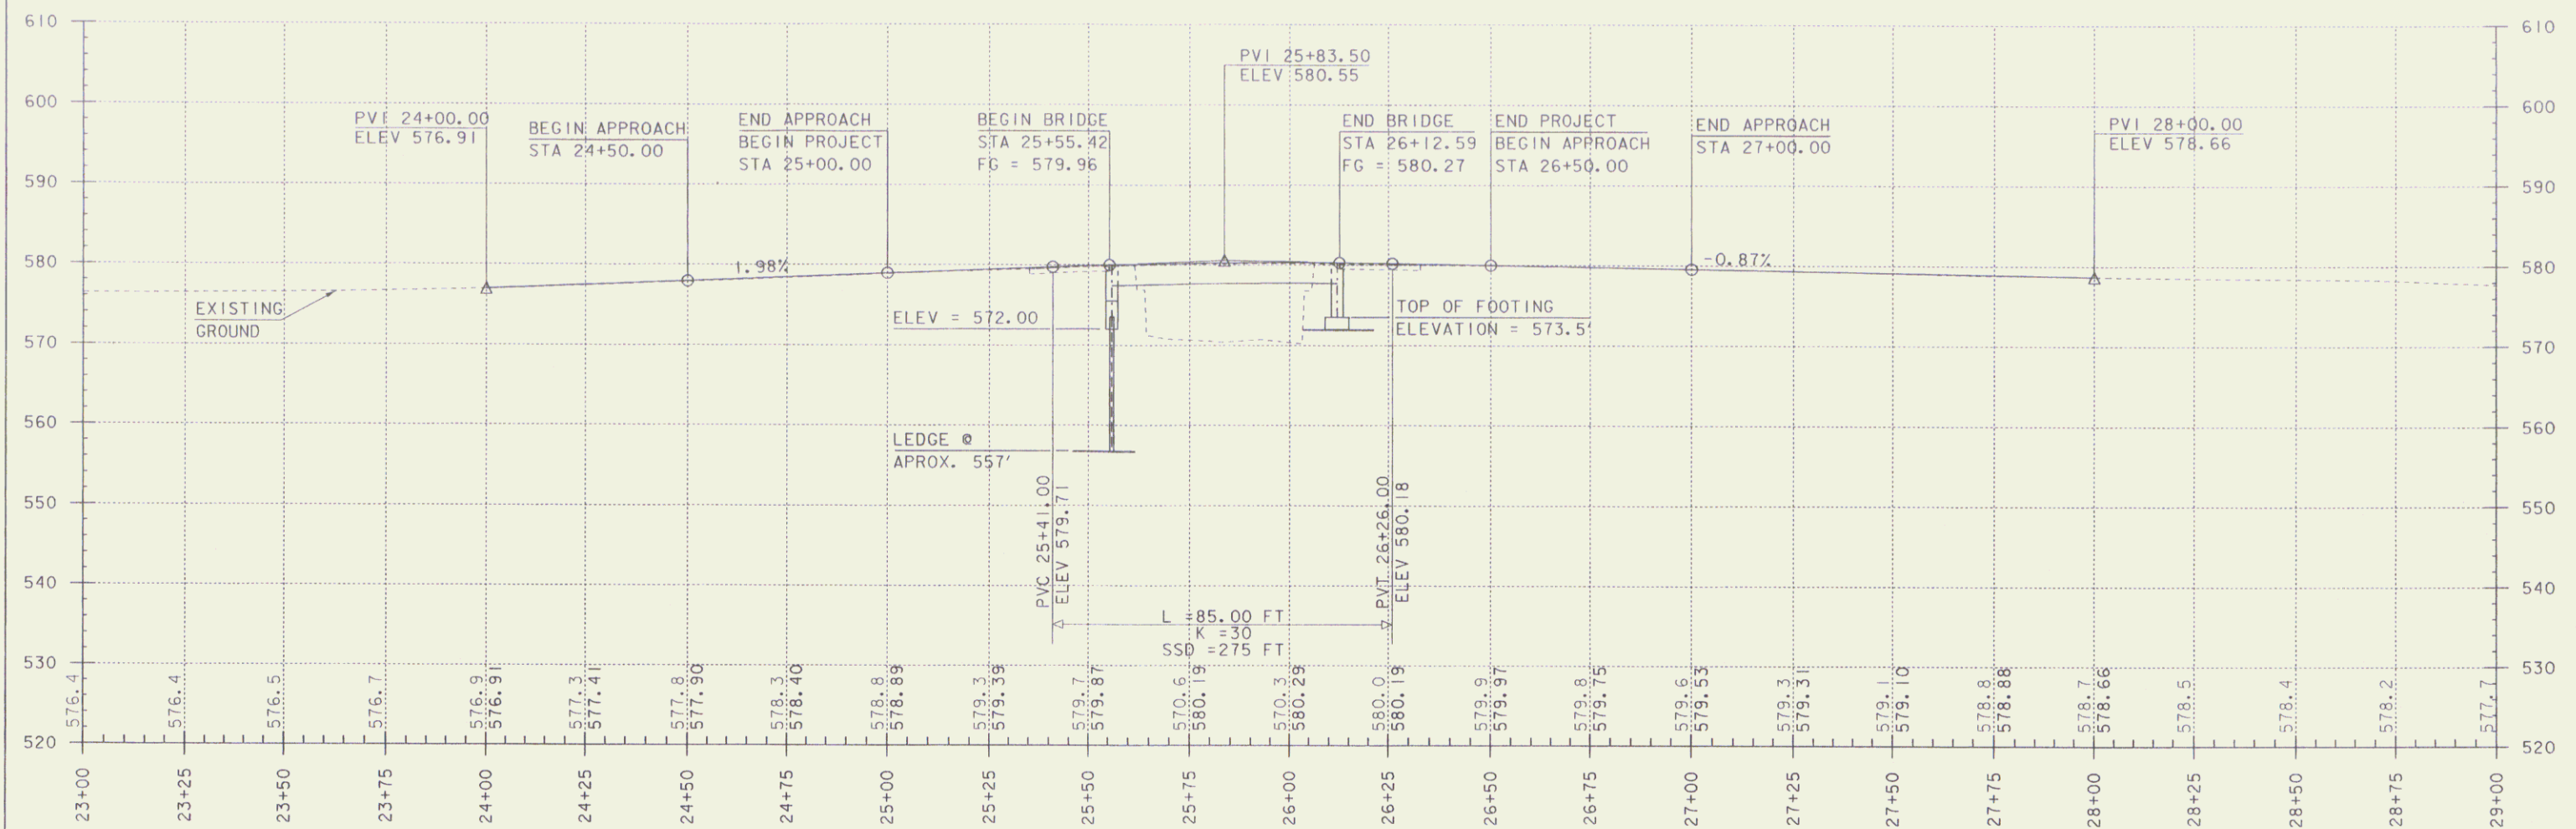


NOTES:

GRADES SHOWN TO THE NEAREST TENTH ARE EXISTING GROUND ALONG ϕ .

GRADES SHOWN TO THE NEAREST HUNDREDTH ARE FINISH GRADE ALONG ϕ .

LINE	SURFACE	OFFSET
---	x84e061og	0.00
---	MAINLINE	0.00
Scaled	2.0000	Times Ver.
Scaled	1.0000	Times Hor.

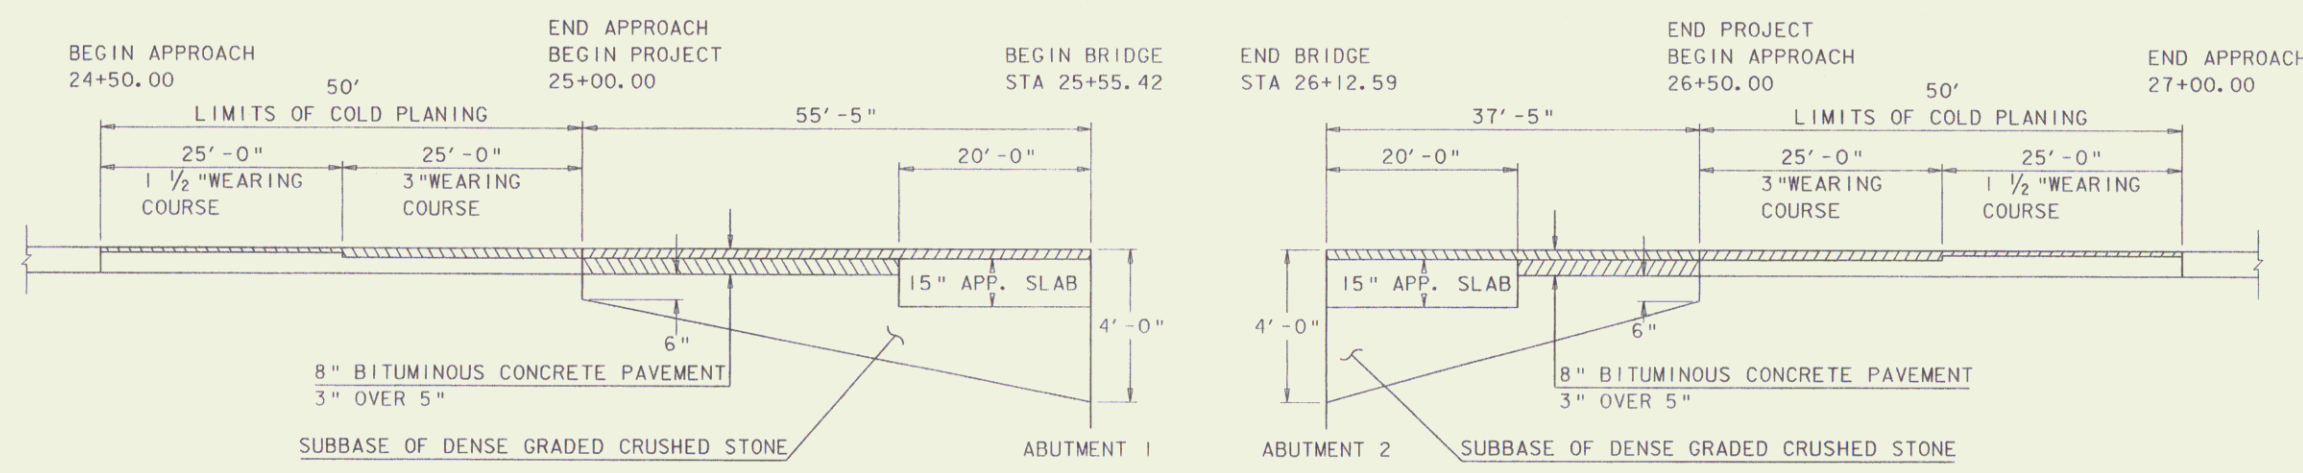


BEGIN PROJECT MATERIAL TRANSITION

NOT TO SCALE

END PROJECT MATERIAL TRANSITION

NOT TO SCALE

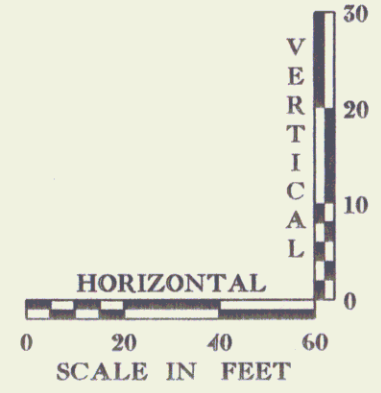

PROJECT NAME: CHESTER
 PROJECT NUMBER: BRF 025-1(28)
 FILE NAME: B4e061/Str/s84e061pro.dgn PLOT DATE: 28-SEP-2009
 PROJECT LEADER: C.P.WILLIAMS DRAWN BY: M.FESSEL
 DESIGNED BY: R.S.YOUNG CHECKED BY: R.S.YOUNG
 ROW SHEET 7 OF 17