


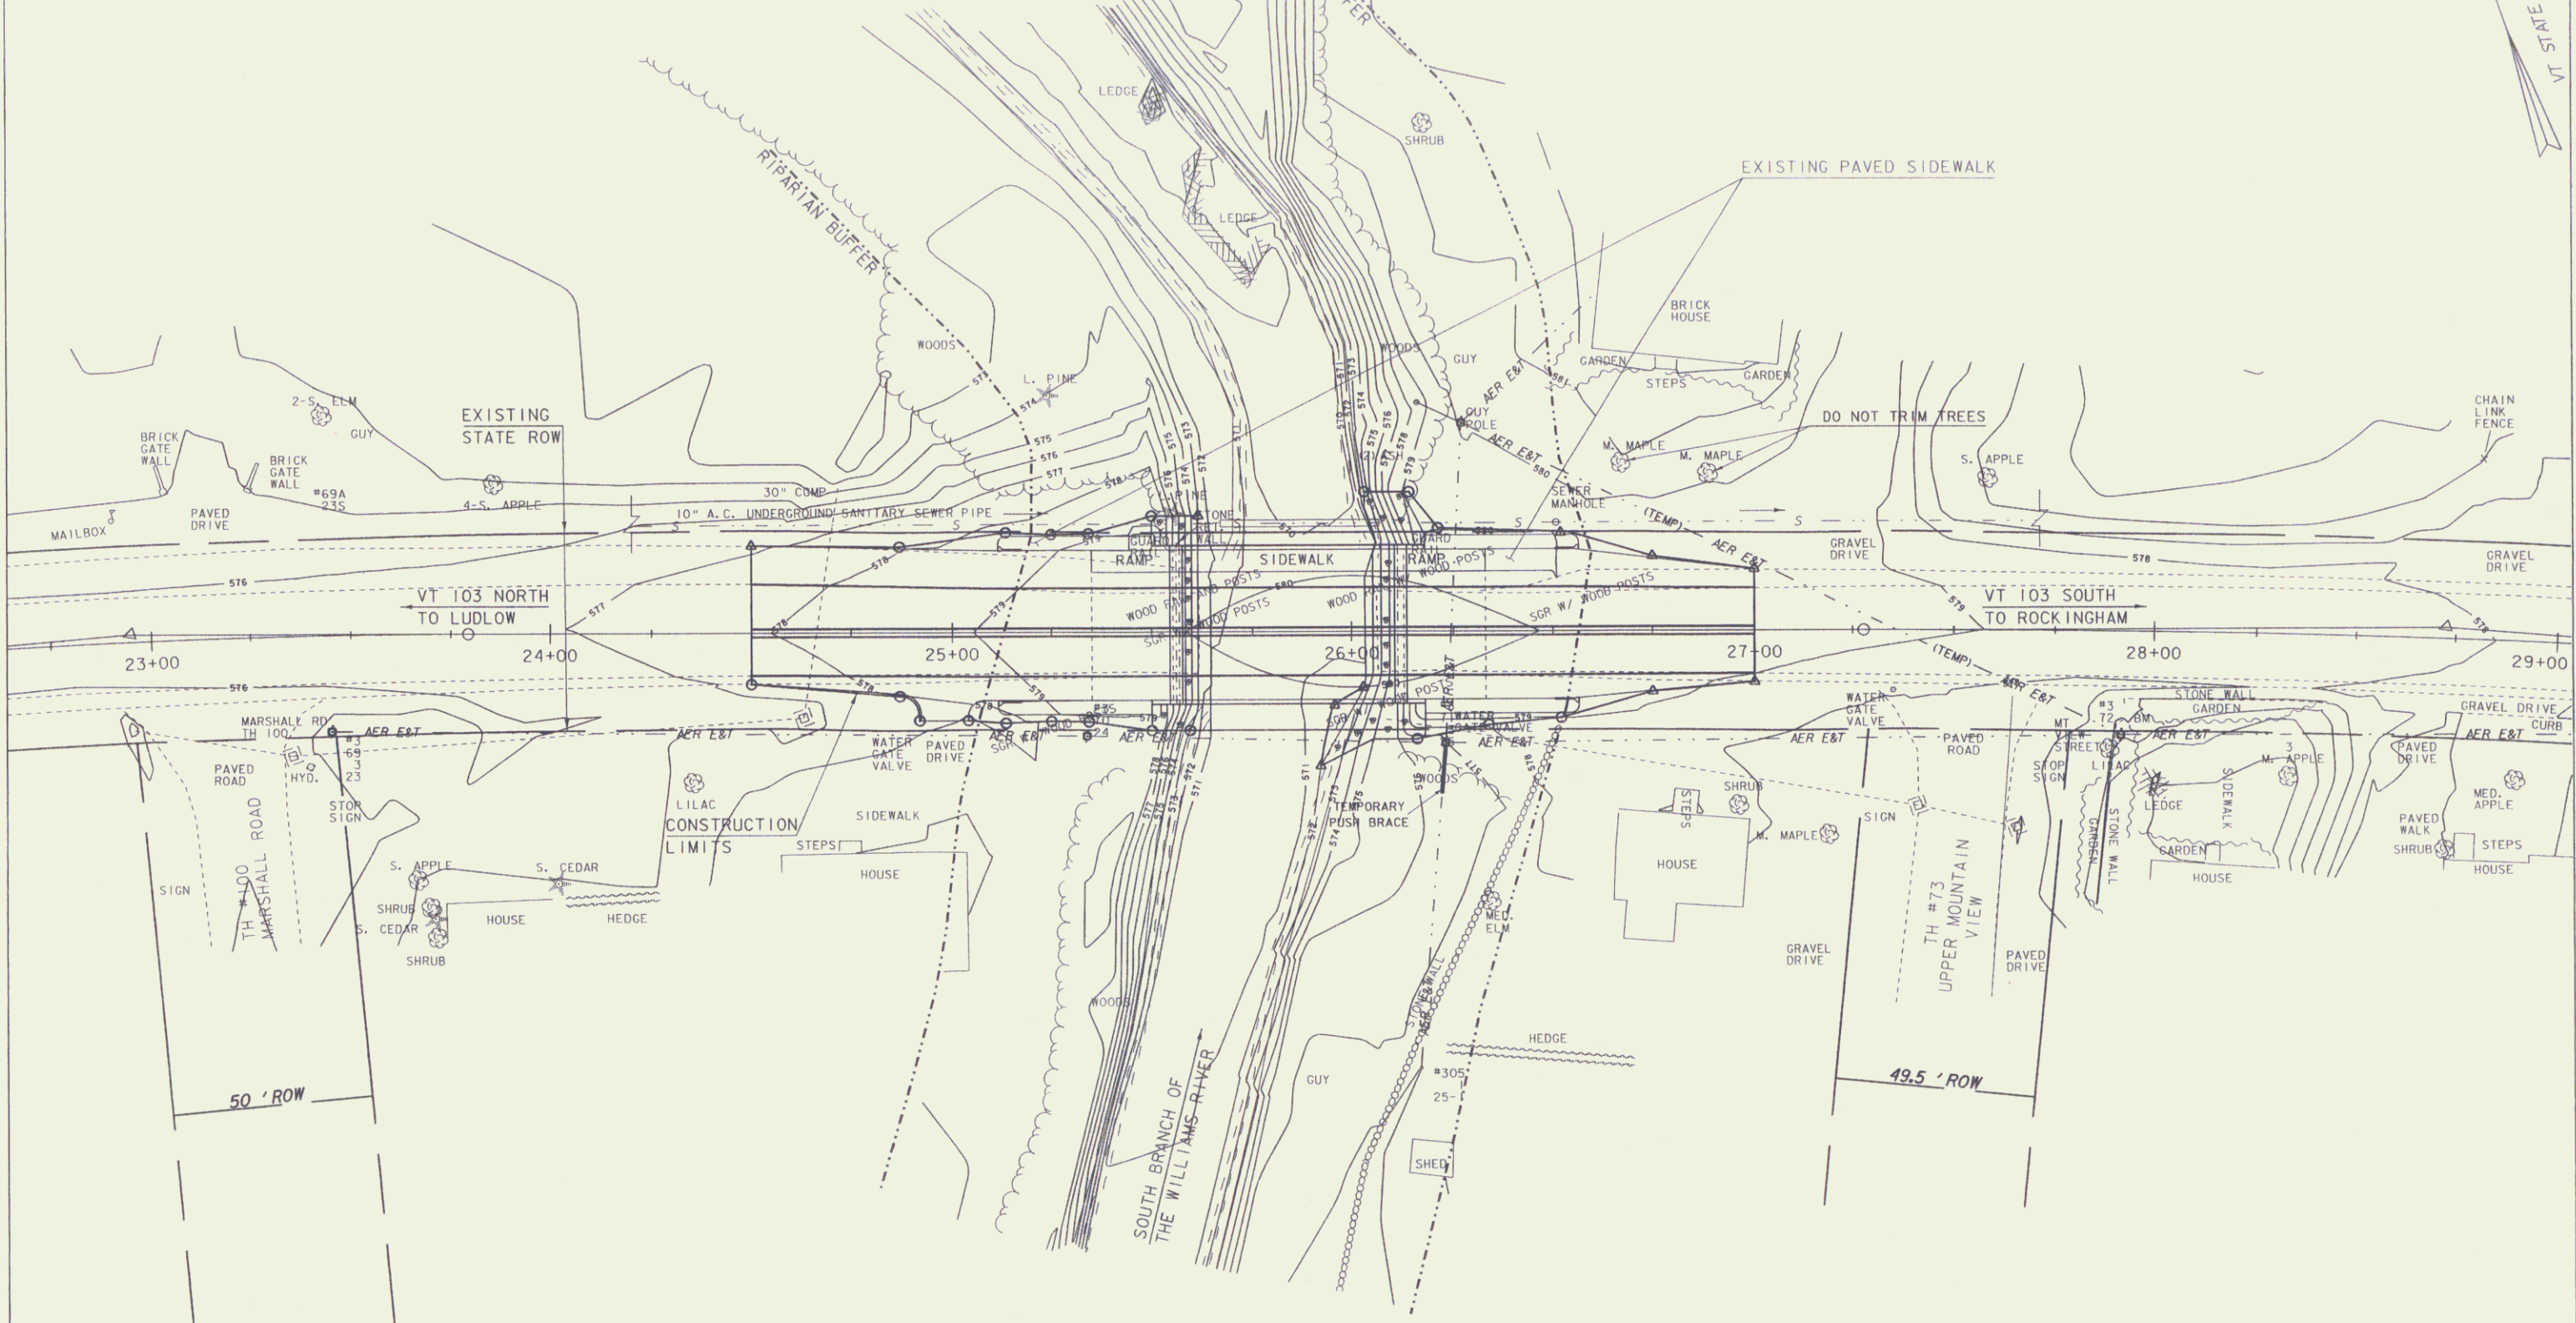


LEGEND

-  RIPARIAN BUFFER ZONE
-  EROSION MATTING
-  SEED AND MULCH



PROJECT NAME:	CHESTER	FILE NAME:	s84e06lbr_ero.dgn	PLOT DATE:	28-SEP-2009
PROJECT NUMBER:	BRF 025-1(28)	PROJECT LEADER:	C.P.WILLIAMS	DRAWN BY:	M.FESSEL
		DESIGNED BY:	R.S.YOUNG	CHECKED BY:	R.S.YOUNG
				ROW SHEET:	12 OF 17

SCALE 1" = 20'-0"
