


GPS CONTROL POINTS

TRAVERSE TIES

ALIGNMENT TIES

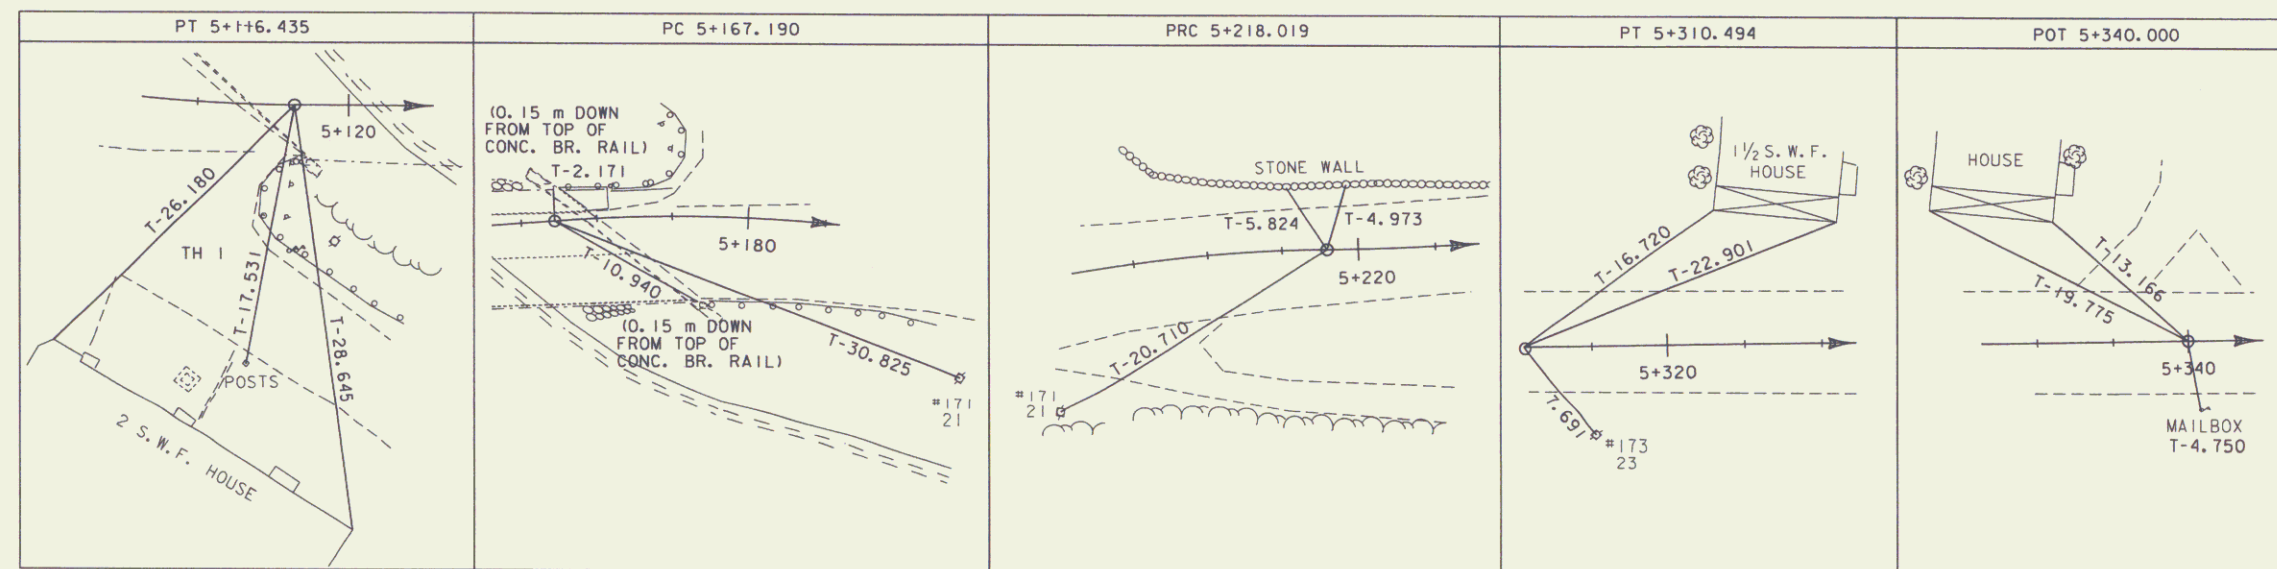

DATUM  
 VERTICAL NAVD 88  
 HORIZONTAL NAD83 (96)

PROJECT NAME: TUNBRIDGE  
 PROJECT NUMBER: BRS 0169(6)  
 FILE NAME: /84e063/str/se063frm.dgn PLOT DATE: 16-MAY-2011  
 PROJECT LEADER: PORTALUPI DRAWN BY: L. BULLOCK  
 DESIGNED BY: CHECKED BY:  
 /84e063/struct/se063t1e2.1 Row SHEET 28 OF 17