
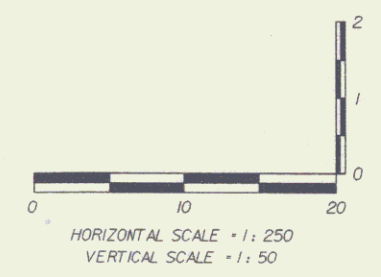


Profile

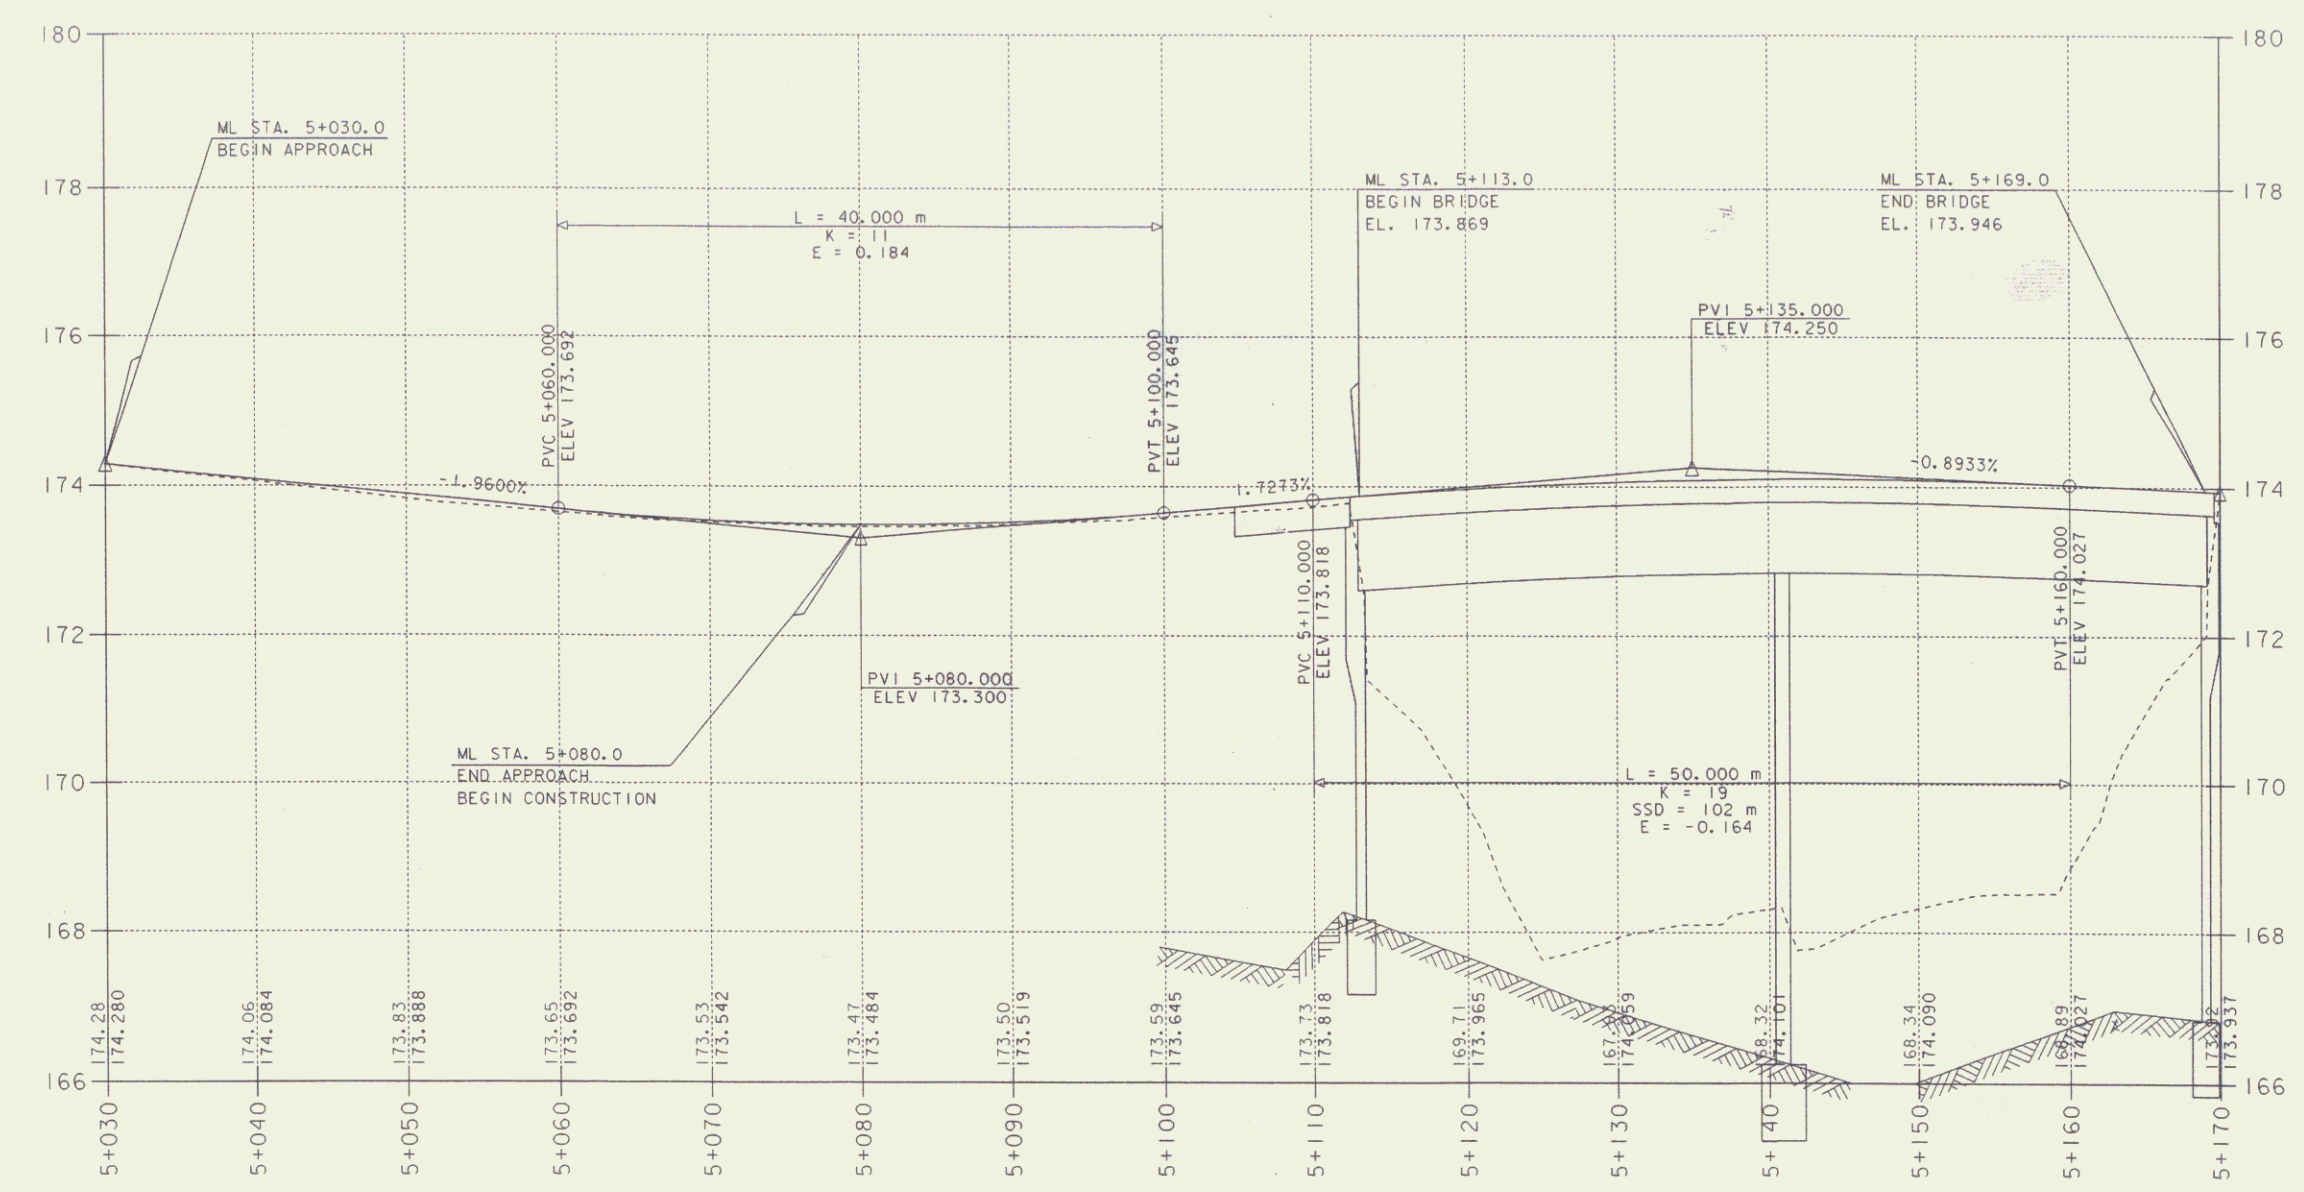

PROJECT NAME:	TUNBRIDGE
PROJECT NUMBER:	BRS_0169(6)
FILE NAME:	Z89e0632/stcvcit/se0632sl.dwg
PROJECT LEADER:	A.PORTALUPI
DESIGNED BY:	L.BULLOCK
PLOT DATE:	24-DEC-2002
DRAWN BY:	L.BULLOCK
CHECKED:	
ROW SHEET	5 OF 17