
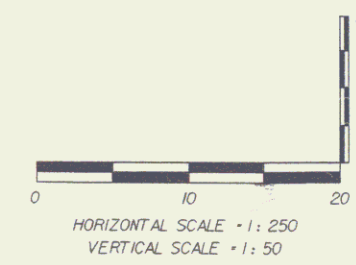


Profile

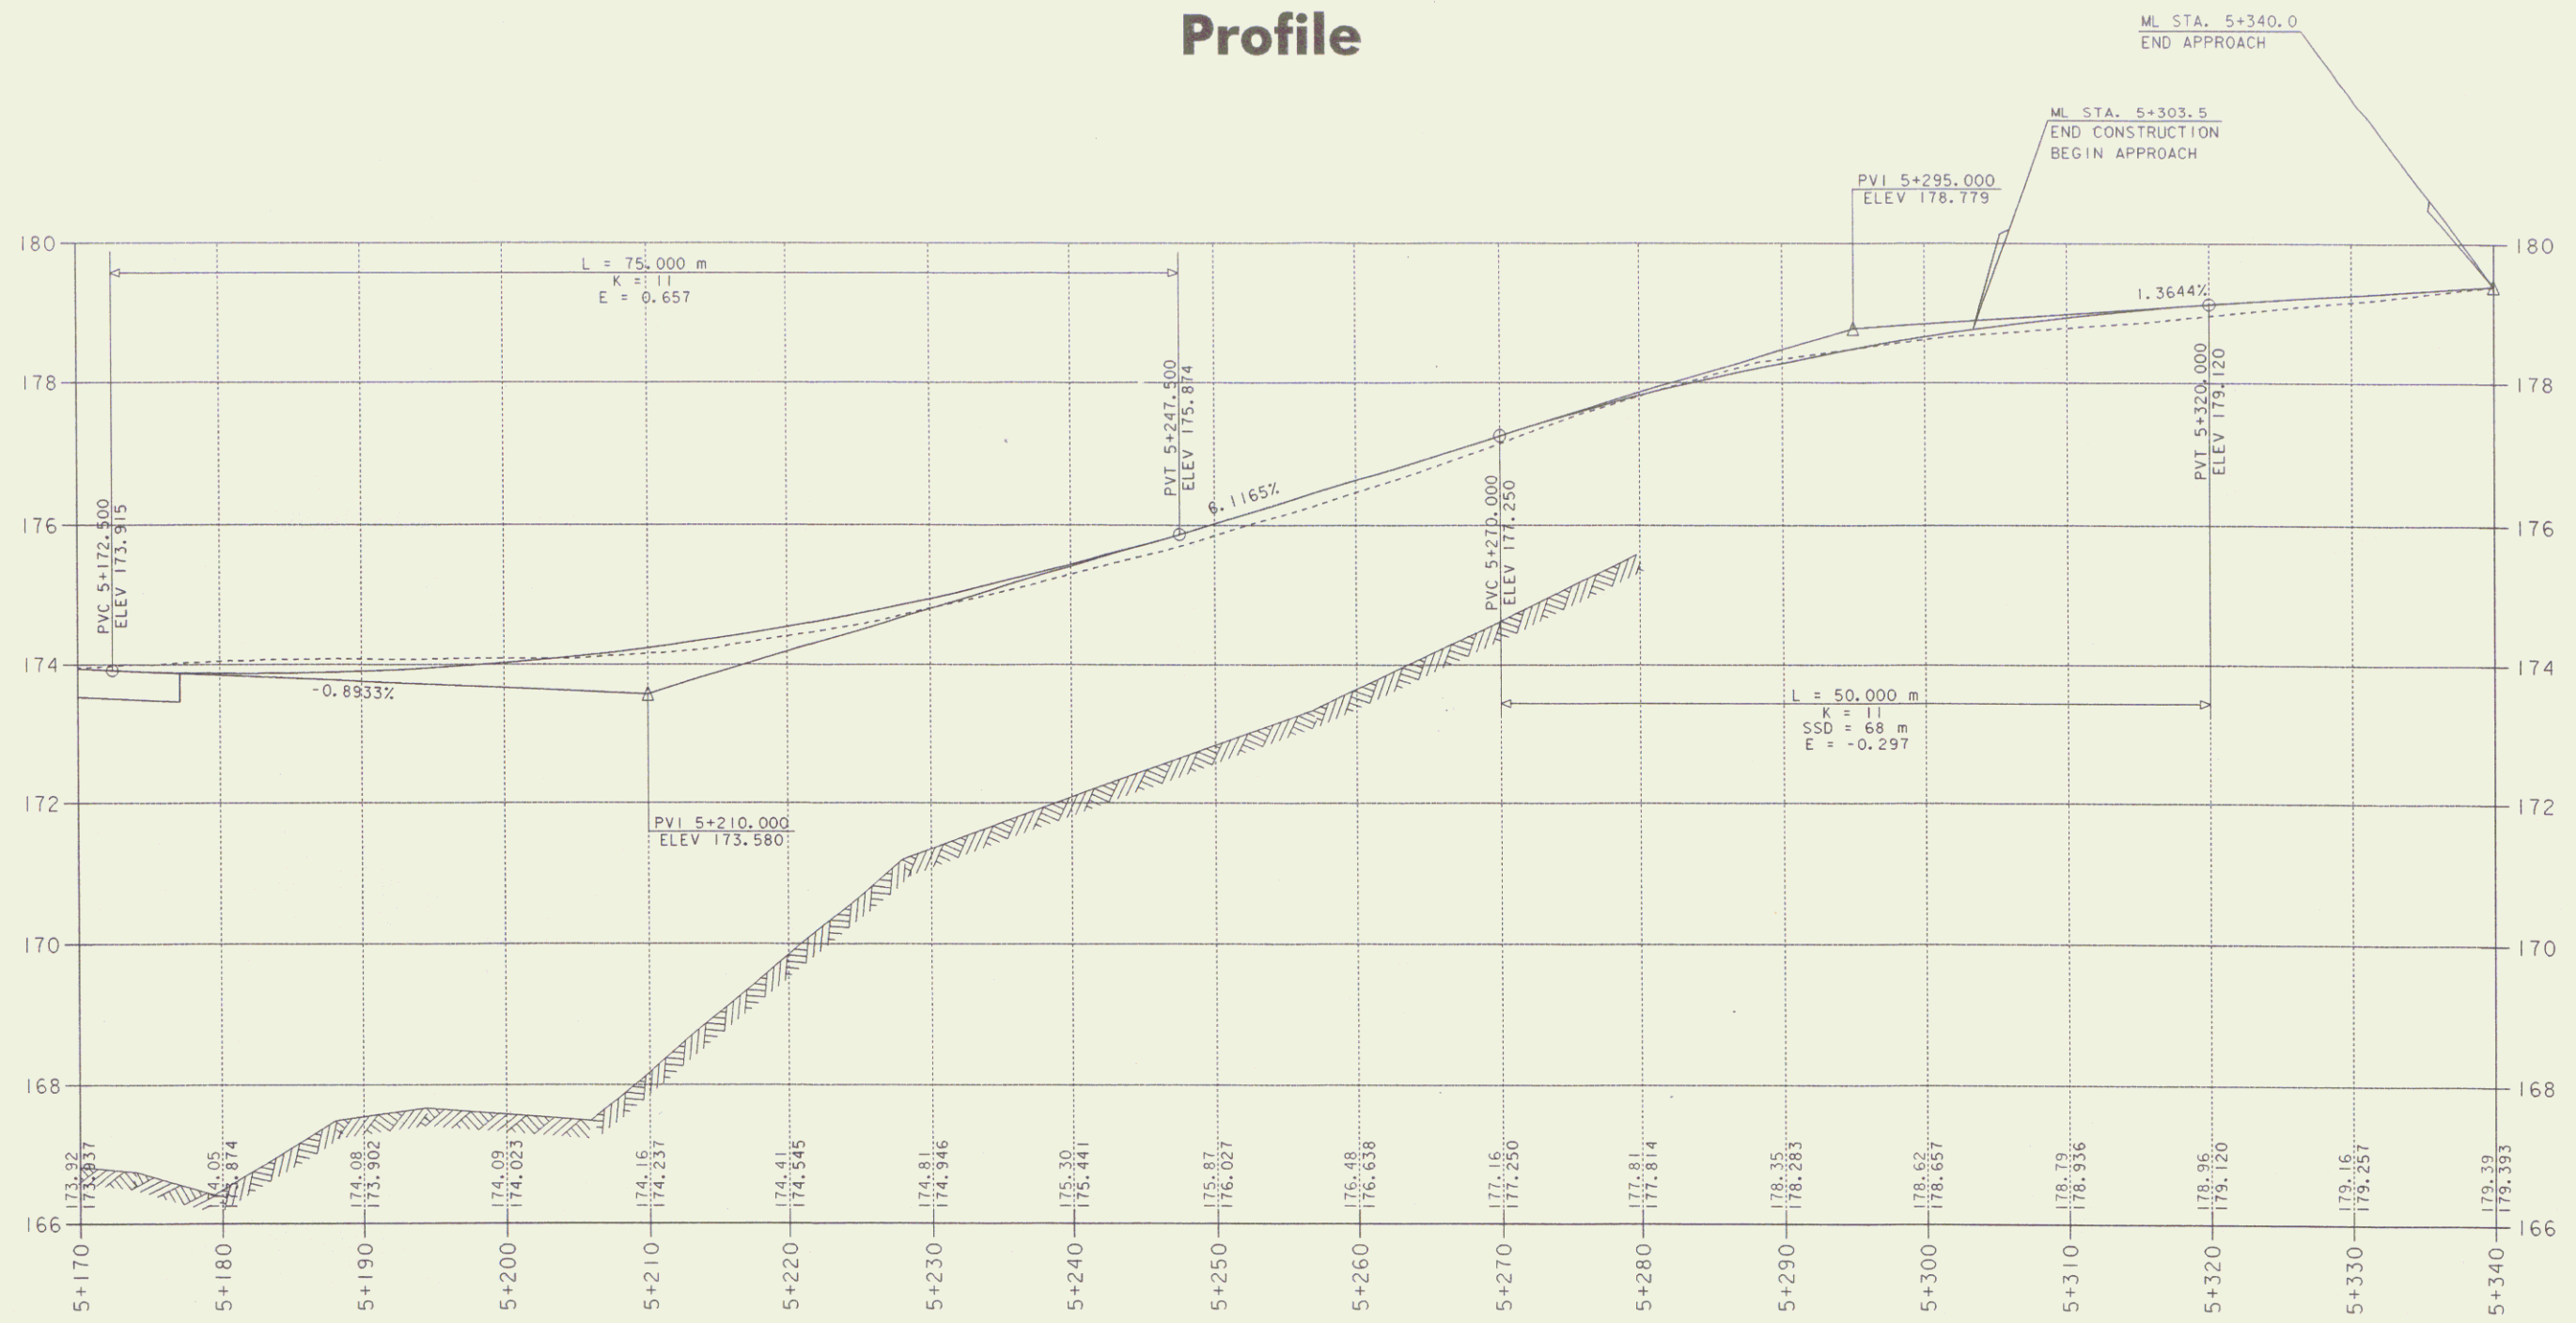

PROJECT NAME: IUNBRIDGE
 PROJECT NUMBER: BRS_0169(6)
 FILE NAME: Z:\89e063\struc\se063ssldg PLOT DATE: 24 DEC-2002
 PROJECT LEADER: A.ROBTALUPI DRAWN BY: .BULLOCK...
 DESIGNED BY: L.BULLOCK CHECKED BY:
 Z:\89e063\str\se063pf21 ROW SHEET 6 OF 17