



GRANTOR	SHEET NO.	STATION	RIGHTS	TITLE TAKEN	REMARKS
CRELLER, ROBERT A. SR. & BEVERLY P.	3	329+30 LT.	INSTALL & MAINTAIN (P)	AGREE.	TRAFFIC SIGN
	4	335+00 LT.	INSTALL & MAINTAIN (P)		TRAFFIC SIGN

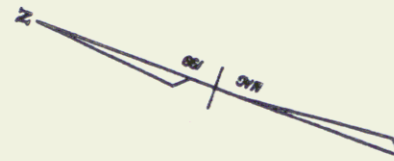


CRELLER, ROBERT A. SR. & BEVERLY P.

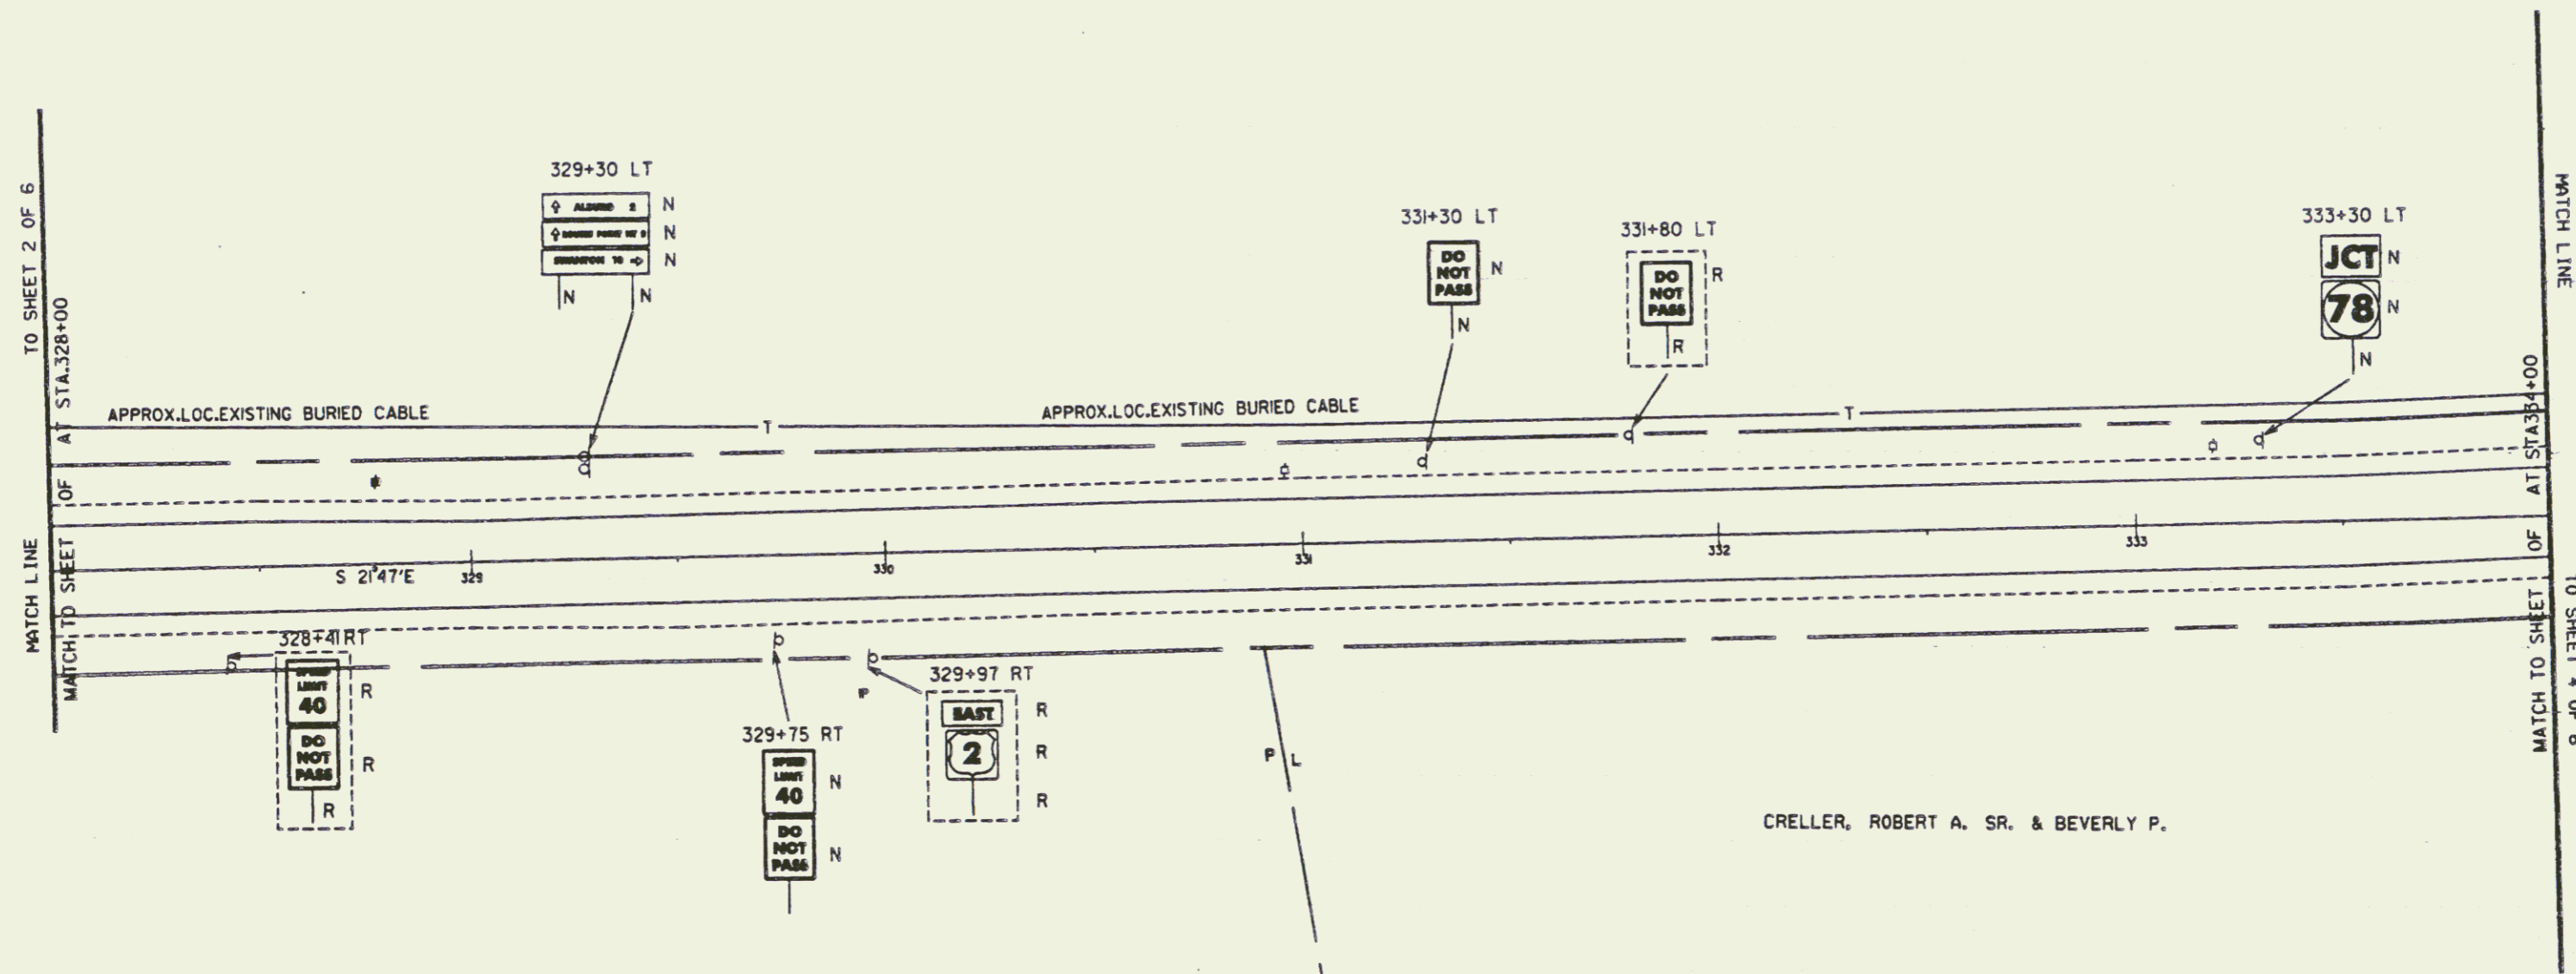

CRELLER, ROBERT A. SR. & BEVERLY P.

DATUM  
VERTICAL \_\_\_\_\_  
HORIZONTAL \_\_\_\_\_

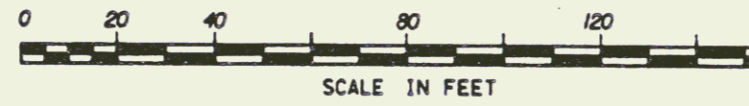

JUL 25 1994

SURVEYED BY	traffic	DATE	
DRAWN BY		DATE	
SQUAD LEADER			
DESIGN FILE NO.	/usr/ztd/070070.dtr/84e0683r.dgn		
PAPER FILE	84e0683r.1	DATE PLOTTED	20-FEB-1993
<b>ALBURG</b>			
HES 028-1(6)			
R. O. W. SHEET 3 OF 6			