
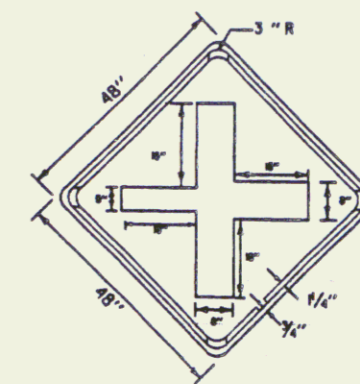
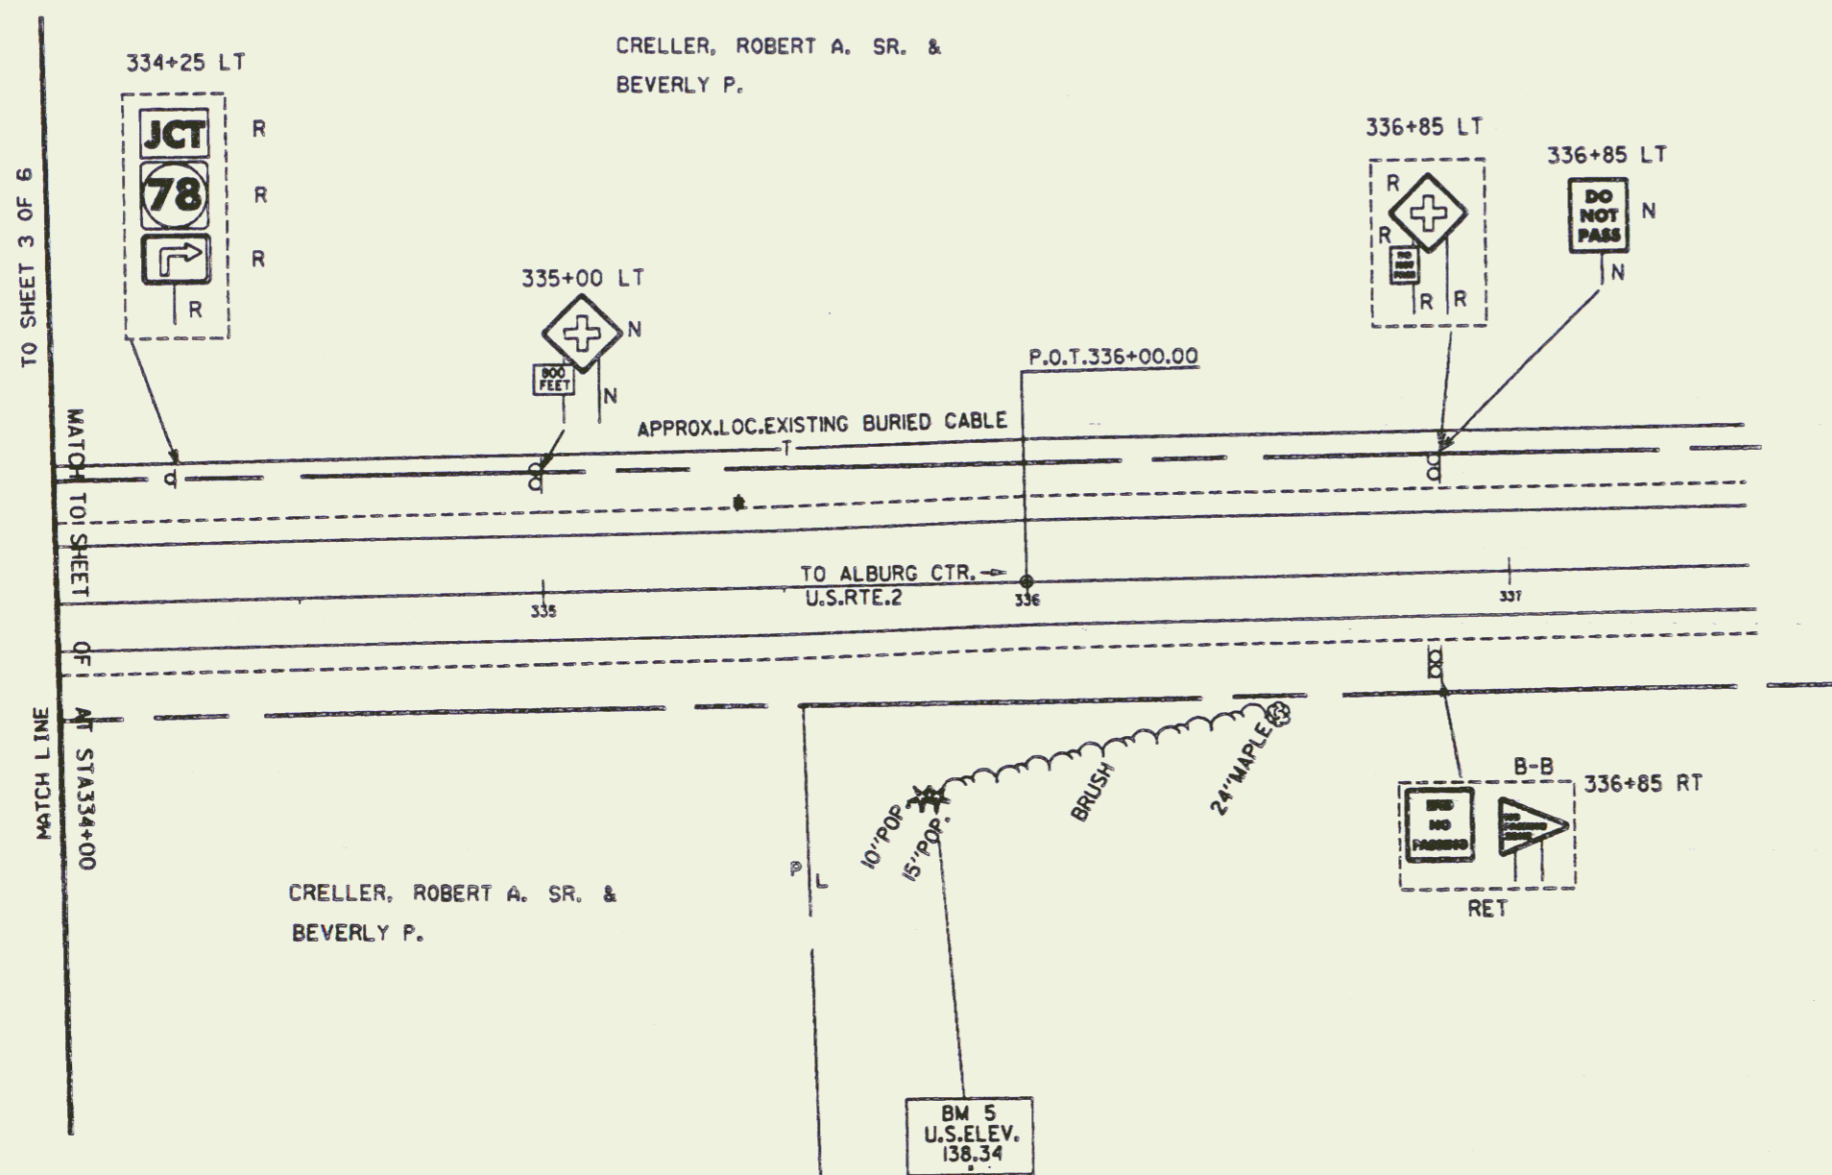


GRANTOR	SHEET NO.	STATION	RIGHTS	TITLE TAKEN	REMARKS
CRELLER, ROBERT A. SR. & BEVERLY P.	3	329+30 LT.	INSTALL & MAINTAIN (P)	AGREE.	TRAFFIC SIGN
	4	335+00 LT.	INSTALL & MAINTAIN (P)		TRAFFIC SIGN

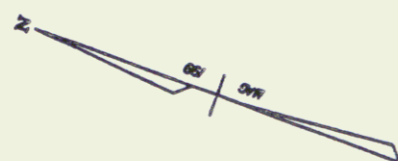


COLORS:  
TEXT AND BORDER - BLACK (REFL)  
BACKGROUND - YELLOW (REFL)

NOTE:  
MIRROR IMAGE FOR SIGN LOCATED @ STA 317+75

DATUM  
VERTICAL \_\_\_\_\_  
HORIZONTAL \_\_\_\_\_

REMOVING SIGNS  
5 EA.

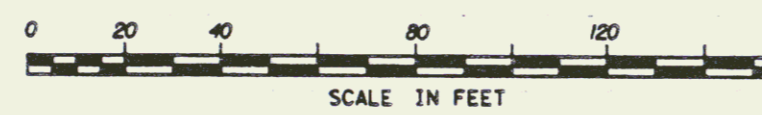

- LEGEND**
- R = REMOVE EXISTING
  - N = NEW
  - RET = RETAIN
  - R&S = REMOVE AND SALVAGE
  - S = SALVAGED

JUL 25 1994 JUL 2 1994

<b>NEW &amp; EXISTING SIGNS &amp; PAVEMENT MARKINGS</b>	SURVEYED BY _____ DATE _____
	DRAWN BY traffic DATE _____
	SOLID LEADER _____
	DESIGN FILE NO. /usr/zsf/070070.dir/84e048zz.dgn
DATE PLOTTED 20-FEB-1993	DATE PLOTTED 20-FEB-1993
ALBURG	
HES 028-1(6)	
R. O. W. SHEET 4 OF 6	

4