


INDEX OF SHEETS

1) TITLE SHEET
2-3) TYPICAL SECTIONS
4) DRAINAGE AND ITEM QUANTITY SHEET
5) EARTHWORK AND GRADE SHEET
6-8) PLAN AND PROFILE SHEETS
10-17) MAINLINE CROSS SECTIONS
18-20) DRIVEWAY SIDELINE CROSS SECTIONS

STATE OF VERMONT
AGENCY OF TRANSPORTATION




PROPOSED IMPROVEMENT
TOWN OF WOODFORD
COUNTY OF BENNINGTON
VT. ROUTE 9 (F.A.P.)

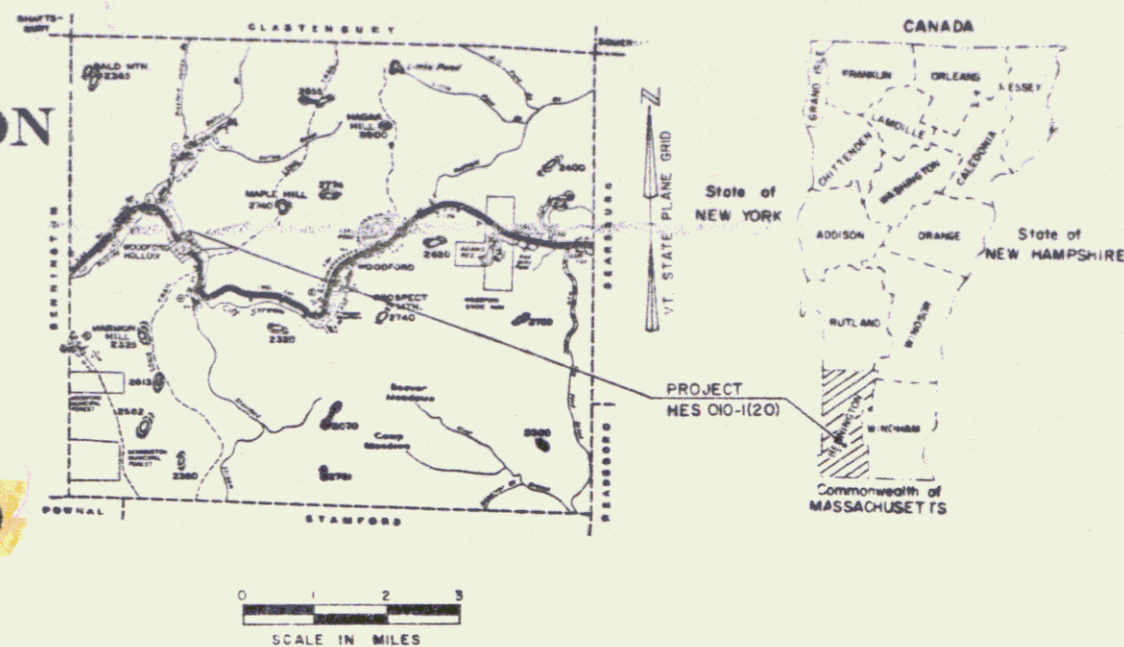

ROW PLANS

BEGINNING AT A POINT 2.098 MILES EASTERLY OF THE BENNINGTON-WOODFORD TOWN LINE AND EXTENDING EASTERLY 0.369 MILES
 LENGTH OF ROW PROJECT 2241.00 FT. = 0.424 MILES
 LENGTH OF ROADWAY 1950.00 FT. = 0.369 MILES
 LENGTH OF PROJECT 1950.00 FT. = 0.369 MILES

PROJECT CONSISTS OF IMPROVING THE HORIZONTAL ALIGNMENT WITH RECONSTRUCTED GRADING, DRAINAGE, SUBBASE, AND BITUMINOUS CONCRETE SURFACE.

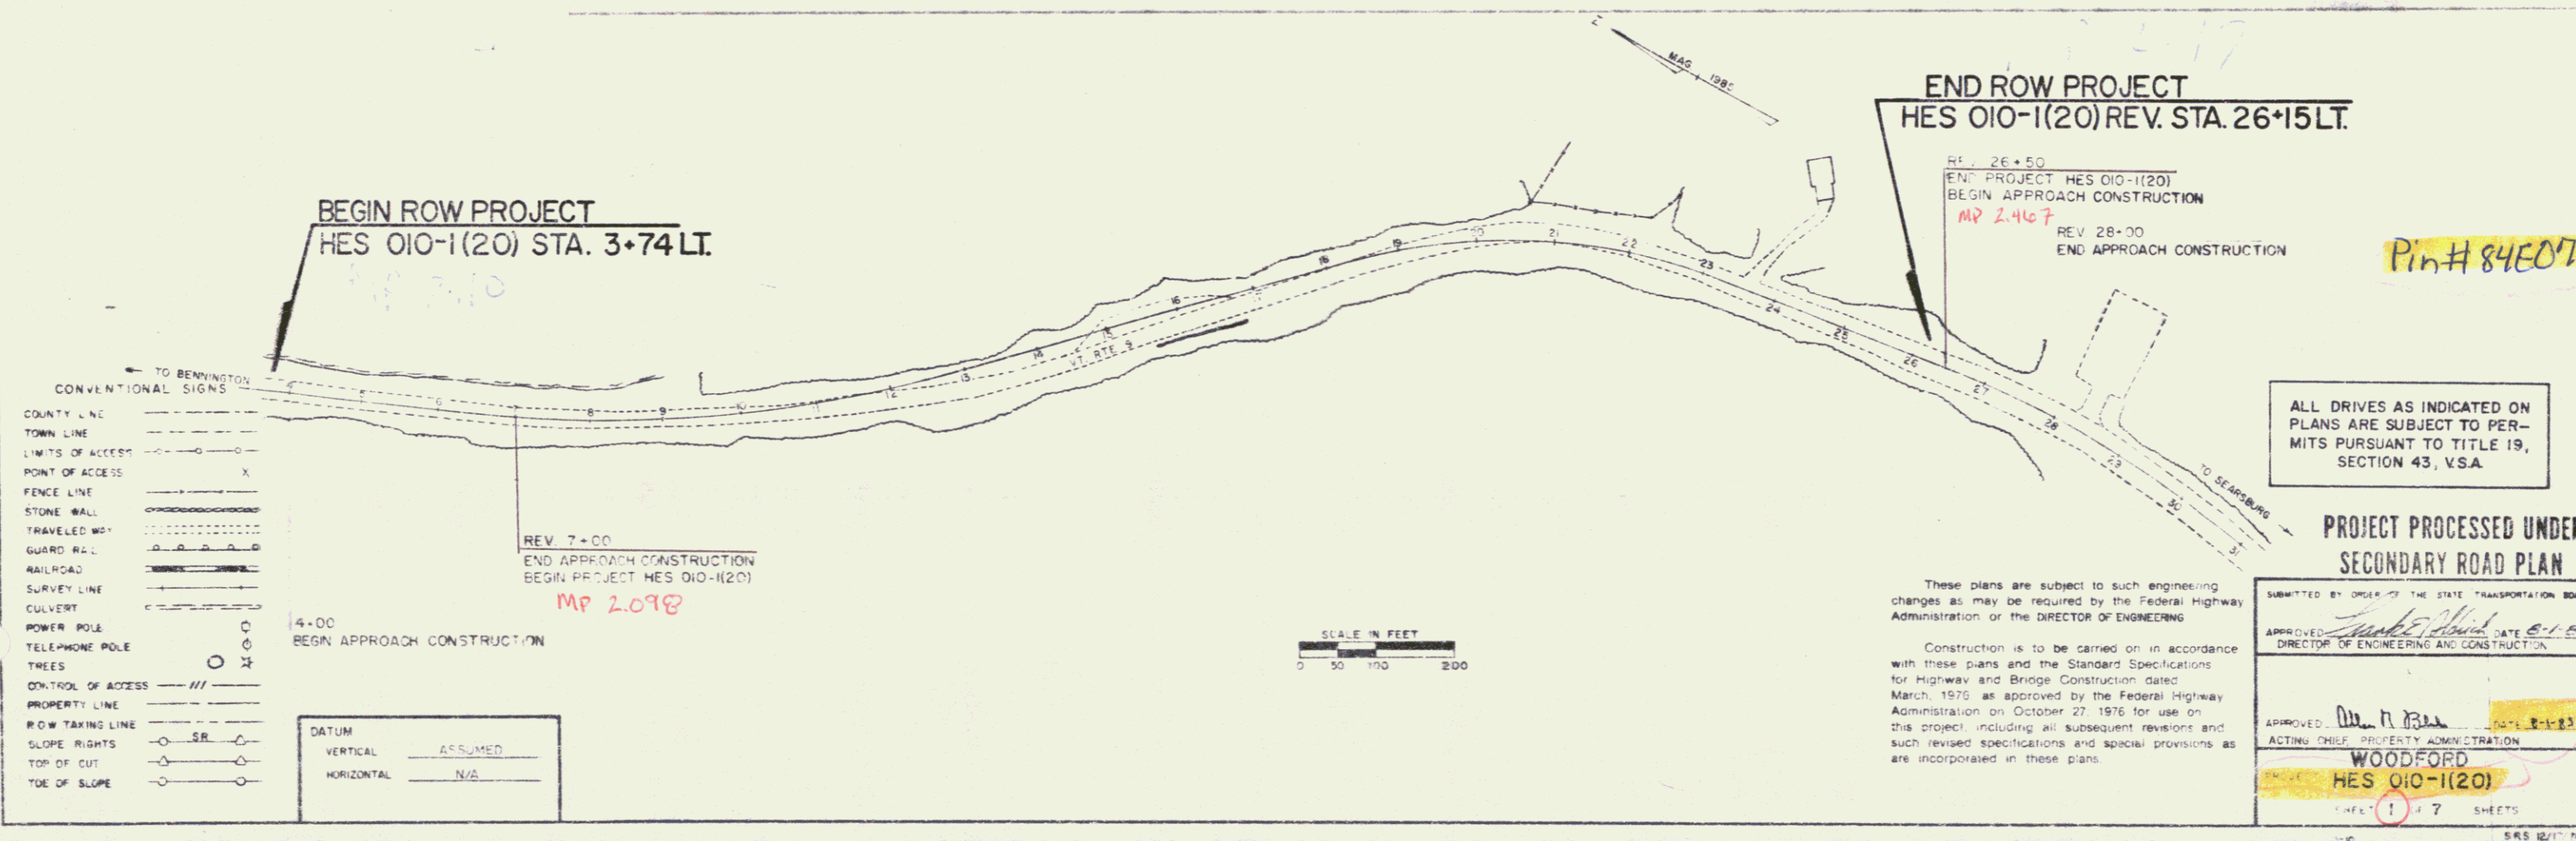

ALL DRIVES AS INDICATED ON PLANS ARE SUBJECT TO PERMITS PURSUANT TO TITLE 19, SECTION 43, V.S.A.

PROJECT PROCESSED UNDER
SECONDARY ROAD PLAN

These plans are subject to such engineering changes as may be required by the Federal Highway Administration or the DIRECTOR OF ENGINEERING

Construction is to be carried on in accordance with these plans and the Standard Specifications for Highway and Bridge Construction dated March, 1976 as approved by the Federal Highway Administration on October 27, 1976 for use on this project including all subsequent revisions and such revised specifications and special provisions as are incorporated in these plans.

SUBMITTED BY ORDER OF THE STATE TRANSPORTATION BOARD

APPROVED: *[Signature]* DATE 6-1-88
DIRECTOR OF ENGINEERING AND CONSTRUCTION

APPROVED: *[Signature]* DATE 8-1-83
ACTING CHIEF, PROPERTY ADMINISTRATION

WOODFORD
HES 010-1(20)

SHEET 1 OF 7 SHEETS