

**CONSTRUCT DRIVE**  
 SURV. 28+30 LT (12'-PAVED)  
 REV. 27+71 RT (16'-PAVED)  
 REV. 28+78 LT (12'-GRAVEL)  
 REV. 29+86 RT (12'-GRAVEL)  
 REV. 30+29 LT (12'-GRAVEL)  
 REV. 31+60 RT (14'-GRAVEL)  
 REV. 34+19 LT (16'-GRAVEL)  
 REV. 36+48 LT (12'-GRAVEL)  
 REV. 37+86 RT (12'-GRAVEL)

**BITUMINOUS CONC. GUTTERS AND TRAFFIC ISLANDS**  
 REV. 28+00 LT - REV. 28+60 LT

**STEEL BEAM GUARD RAIL**  
 REV. 30+75 - REV. 31+75 LT.  
 CAST-IN-PLACE CEMENT CONC. CURB, TYPE B

REV. 30+38 - REV. 32+00 LT.  
 RELOCATE MAILBOX - SINGLE SUPPORT  
 REV 27+85 RT REV 36+59 LT  
 RELOCATE MAILBOX - MULTIPLE SUPPORT  
 REV 28+65 LT (2 MAILBOXES)




**CONSTRUCT APPROACH**  
 REV. 29+64.00 LT. T.H. \* 44  
 (RECONSTRUCTING STONE WALL)  
 REV. 34+30 - REV. 36+40 LT.

**REMOVING AND RESETTING FENCE**  
 REV. 36+20 LT. - REV. 36+40 LT.  
 REV. 31+00 LT. - REV. 32+30 LT.

**TRANSPLANTING SHRUBS**  
 (TRANSPLANT '42' FROM REV. C)  
 REV. 27+18 - REV. 27+80 LT.  
 (HEDGE)

**DRY RUBBLE MASONRY**  
 (RECONSTRUCTING STONE WALL)  
 REV. 34+30 - REV. 36+40 LT.

**BEGIN PROJECT**  
 HES 015-1(115)

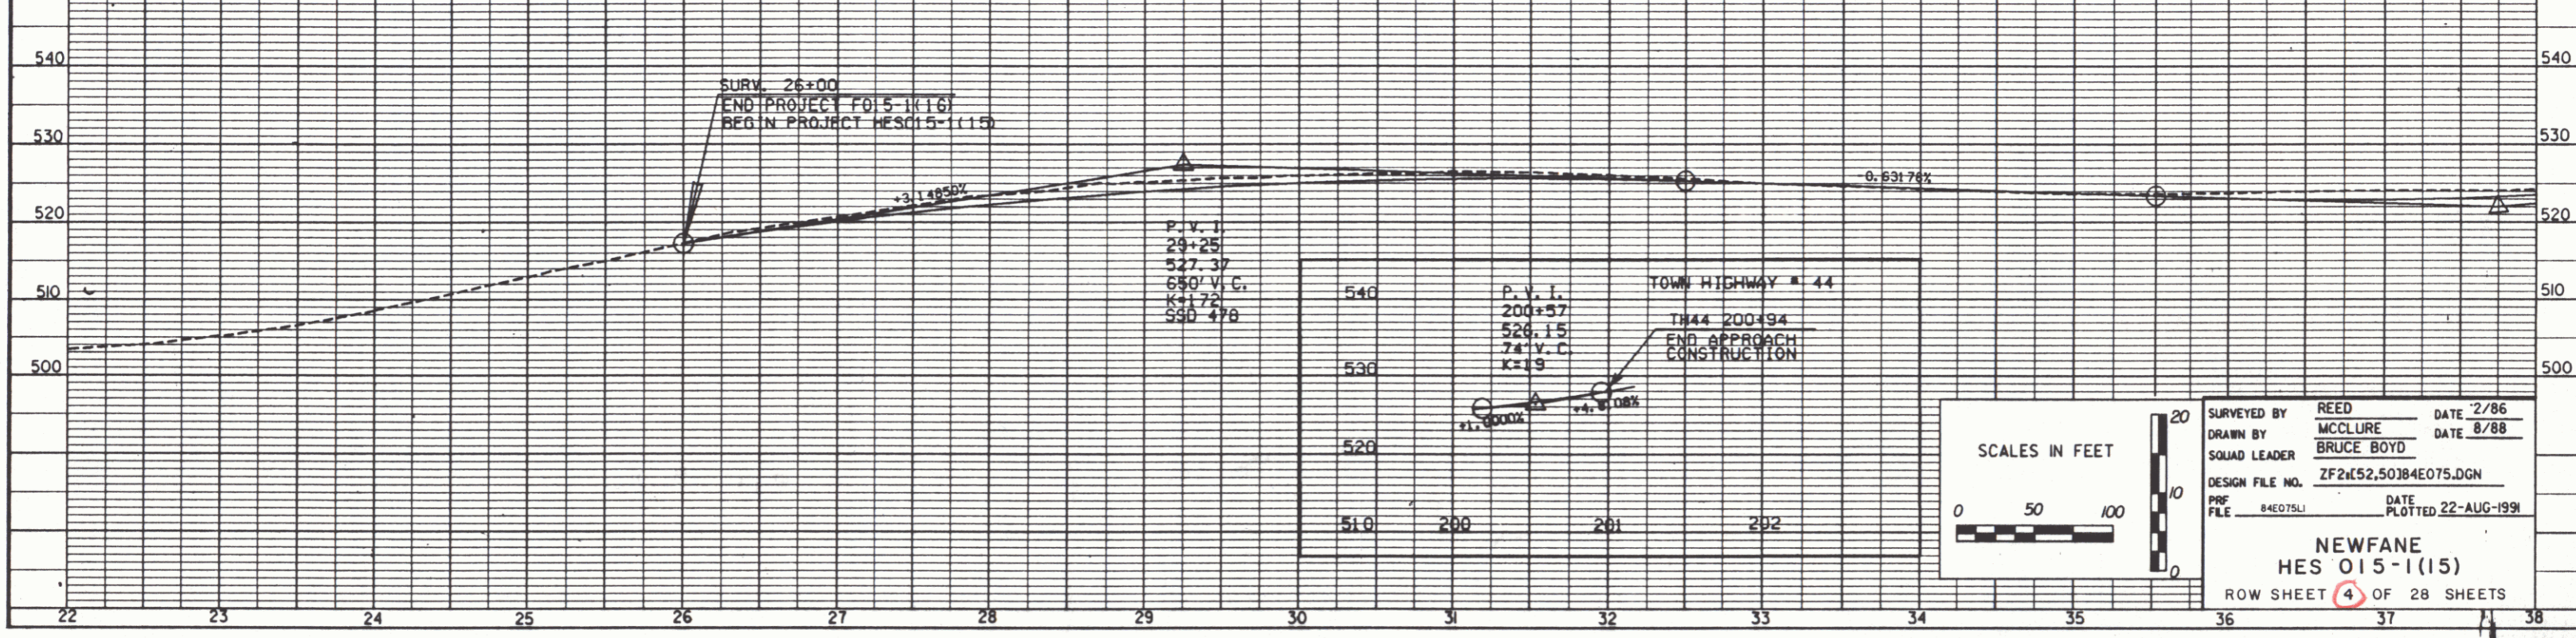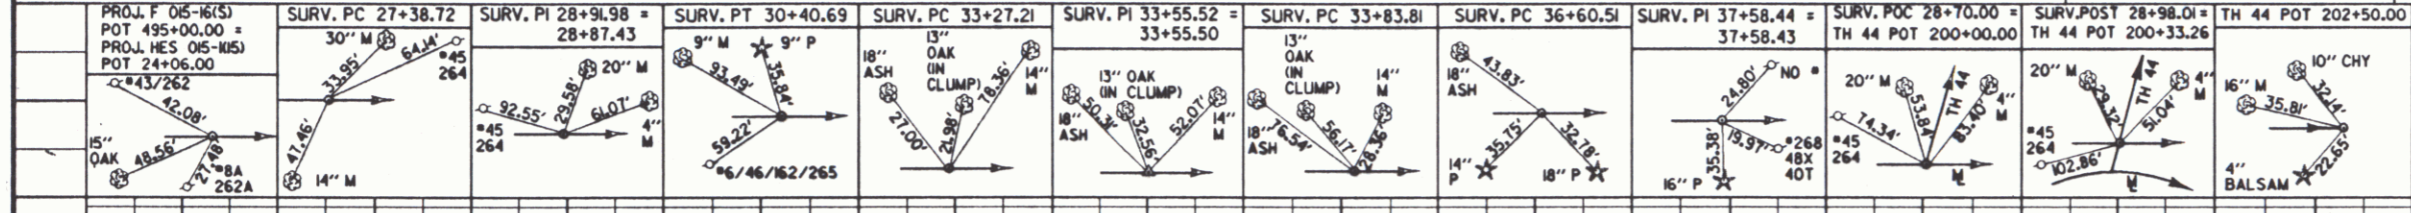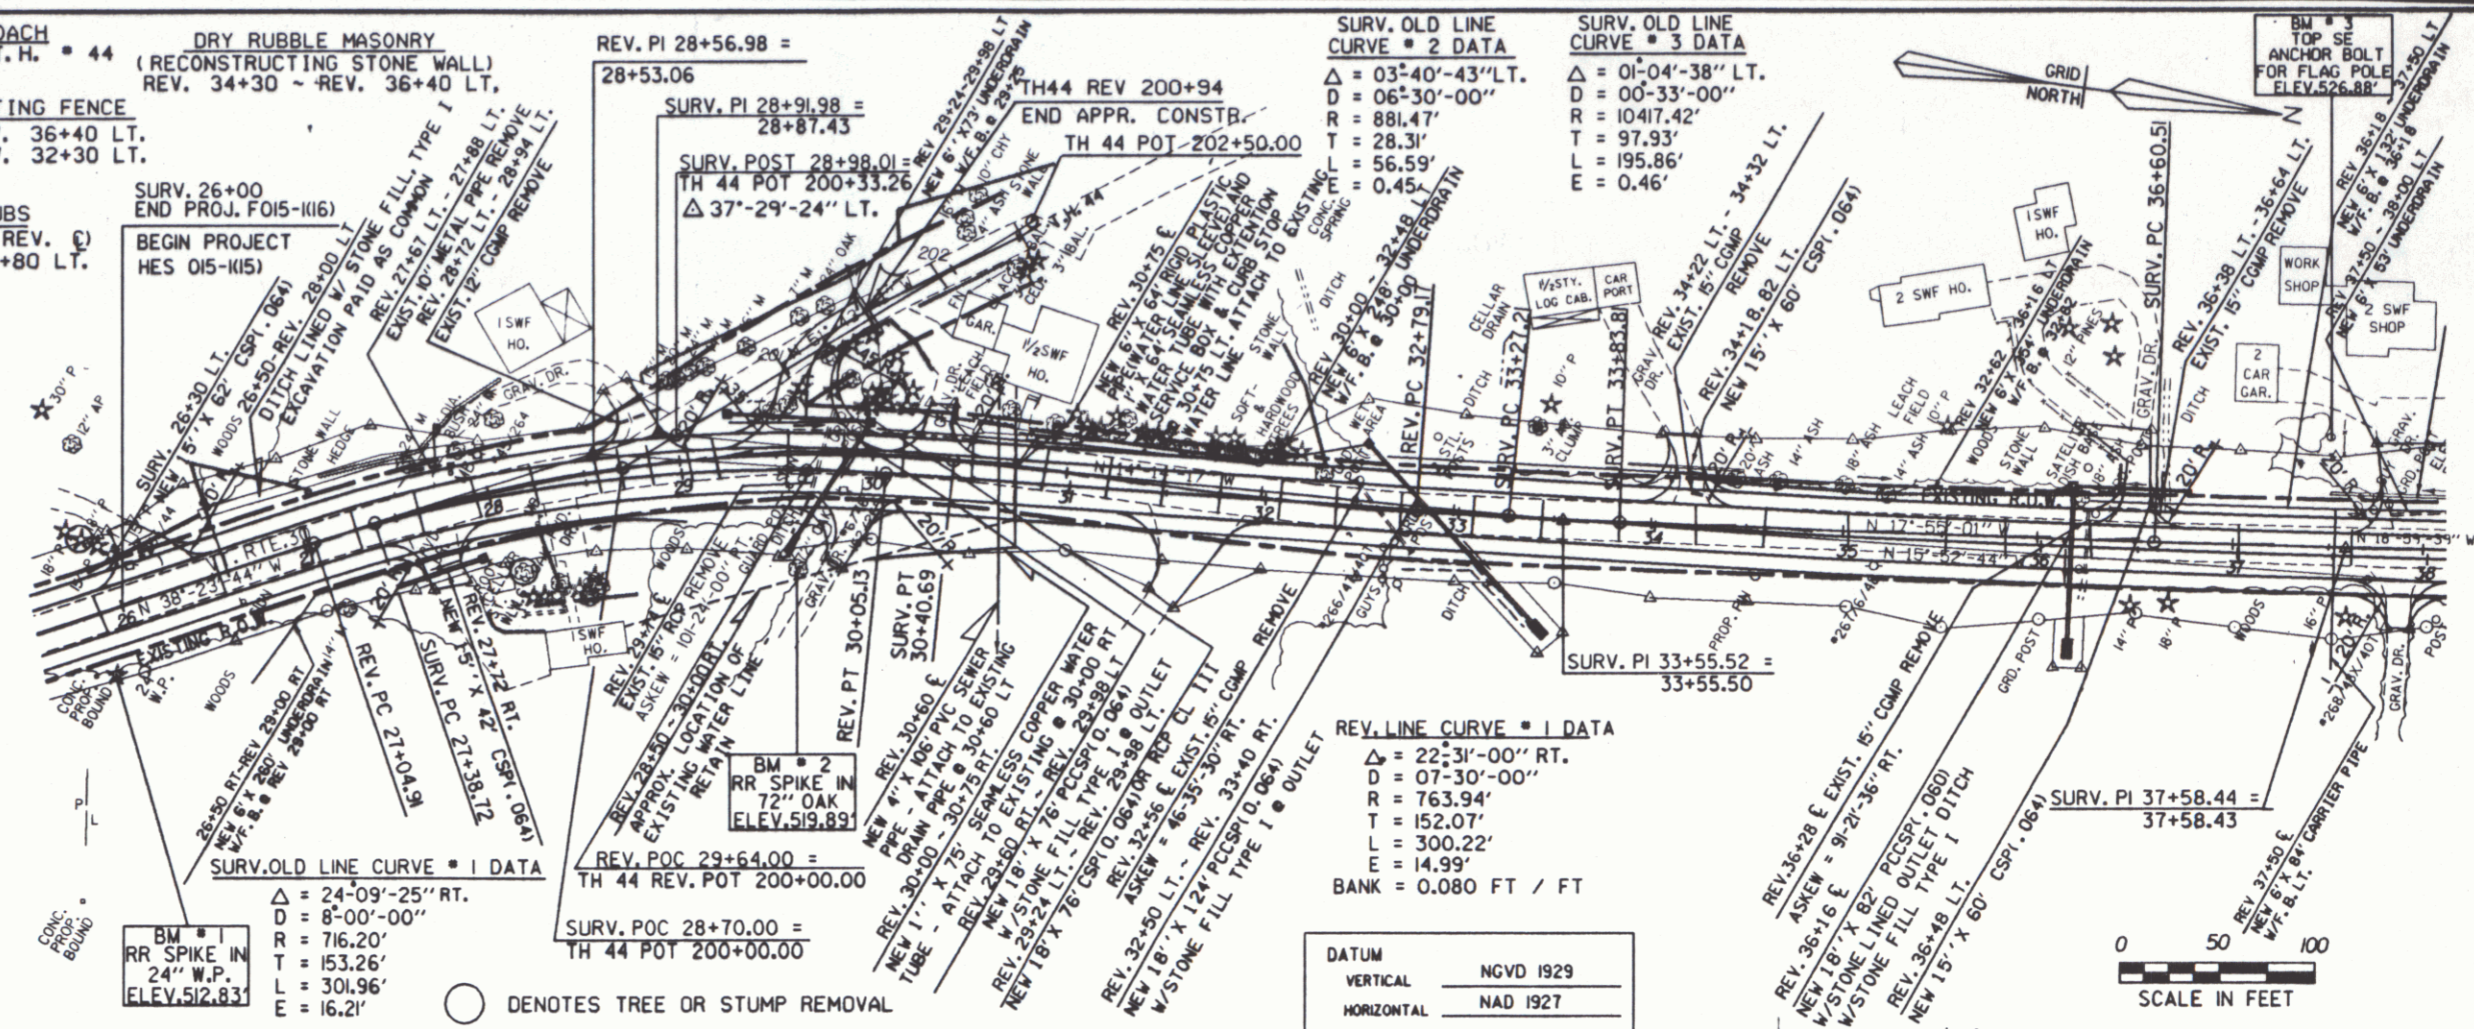

**SCALES IN FEET**

SURVEYED BY REED DATE 2/86  
 DRAWN BY MCCLURE DATE 8/88  
 SQUAD LEADER BRUCE BOYD  
 DESIGN FILE NO. ZF2452,50184E075.DGN  
 PRF FILE 84E075L DATE PLOTTED 22-AUG-1991

**NEWFANE**  
**HES 015-1(115)**  
 ROW SHEET 4 OF 28 SHEETS