

CONSTRUCT DRIVE  
 SURV. 26+30 LT (12'-PAVED)  
 REV. 27+71 RT (16'-PAVED)  
 REV. 28+78 LT (12'-GRAVEL)  
 REV. 29+86 RT (12'-GRAVEL)  
 REV. 30+29 LT (12'-GRAVEL)  
 REV. 31+60 RT (14'-GRAVEL)  
 REV. 34+19 LT (16'-GRAVEL)  
 REV. 36+48 LT (12'-GRAVEL)  
 REV. 37+86 RT (12'-GRAVEL)

BITUMINOUS CONC. GUTTERS  
 AND TRAFFIC ISLANDS  
 REV. 28+00 LT ~ REV. 28+60 LT

STEEL BEAM GUARD RAIL  
 REV. 30+75 ~ REV. 31+75 LT.

CAST-IN-PLACE CEMENT CONC.  
 CURB, TYPE B  
 REV. 30+38 ~ REV. 32+00 LT.

RELOCATE MAILBOX- SINGLE SUPPORT  
 REV. 27+85 RT REV. 36+59 LT

RELOCATE MAILBOX- MULTIPLE SUPPORT  
 REV. 28+65 LT (2 MAILBOXES)


CONSTRUCT APPROACH  
 REV. 29+64.00 LT. T.H. \* 44 (RECONSTRUCTING STONE WALL)  
 REV. 34+30 ~ REV. 36+40 LT.

REMOVING AND RESETTING FENCE  
 REV. 36+20 LT. ~ REV. 36+40 LT.  
 REV. 31+00 LT. ~ REV. 32+30 LT.

TRANSPLANTING SHRUBS  
 (TRANSPLANT 42' FROM REV. C)  
 REV. 27+18 ~ REV. 27+80 LT.  
 (HEDGE)

DRY RUBBLE MASONRY  
 (RECONSTRUCTING STONE WALL)  
 REV. 34+30 ~ REV. 36+40 LT.

END PROJ. FOIS-106  
 BEGIN PROJECT  
 HES 015-151

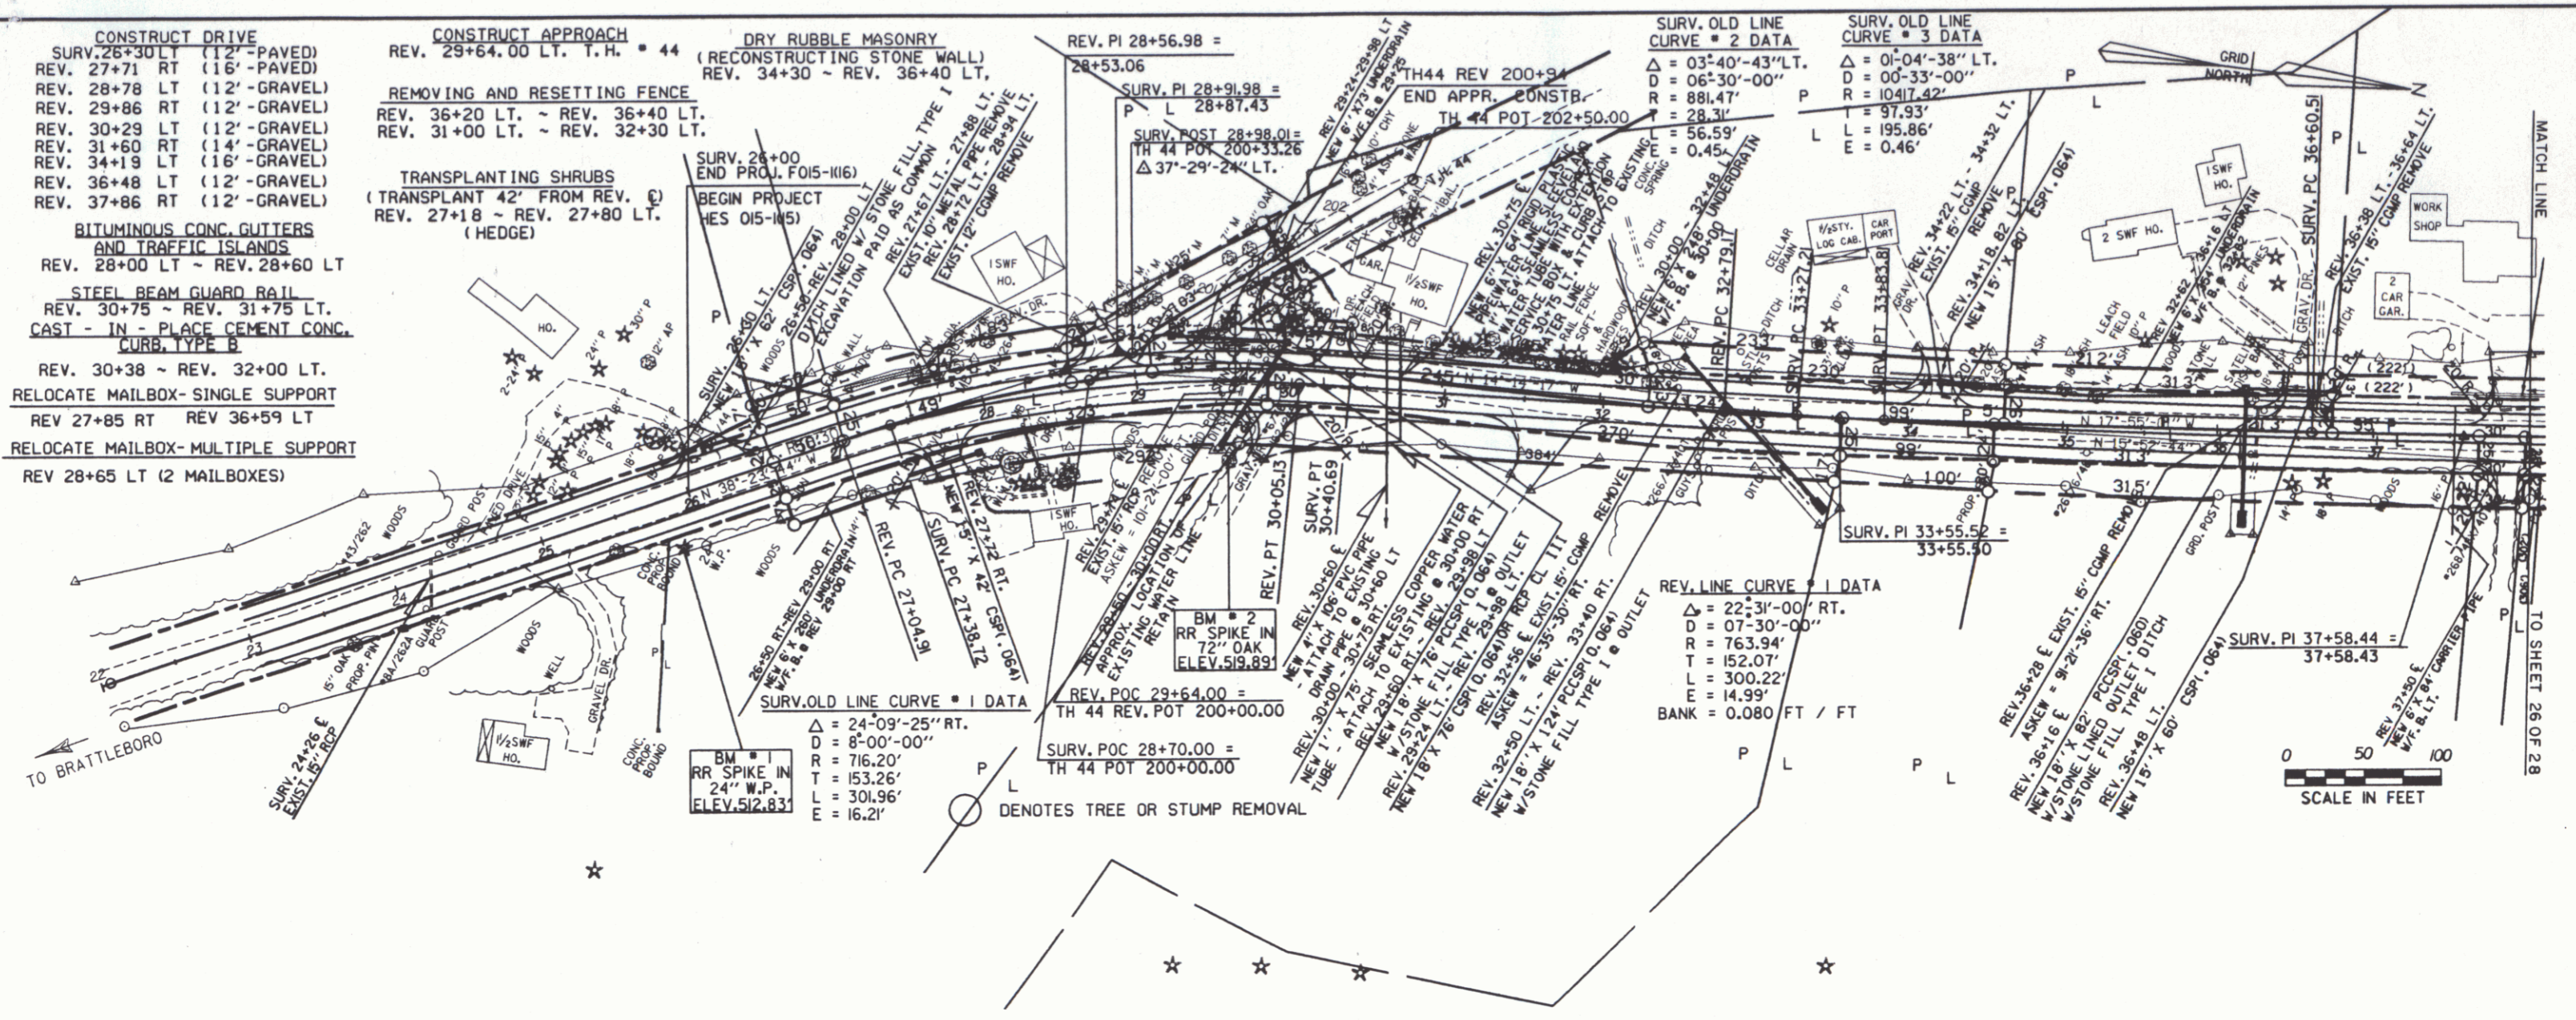

DATUM  
 VERTICAL NGVD 1929  
 HORIZONTAL NAD 1927

DRAINAGE SHEET ONLY

SURVEYED BY REED DATE 2/86  
 DRAWN BY MCCLURE DATE 8/88  
 SQUAD LEADER BOYD

DESIGN FILE NO. ZFH170,70384E075ROW.DGN  
 PRF FILE DATE PLOTTED 28-SEP-1991

NEWFANE  
 HES 015-1(15)  
 ROW SHEET 25 OF 28 SHEETS

DEC 2 1996

28