
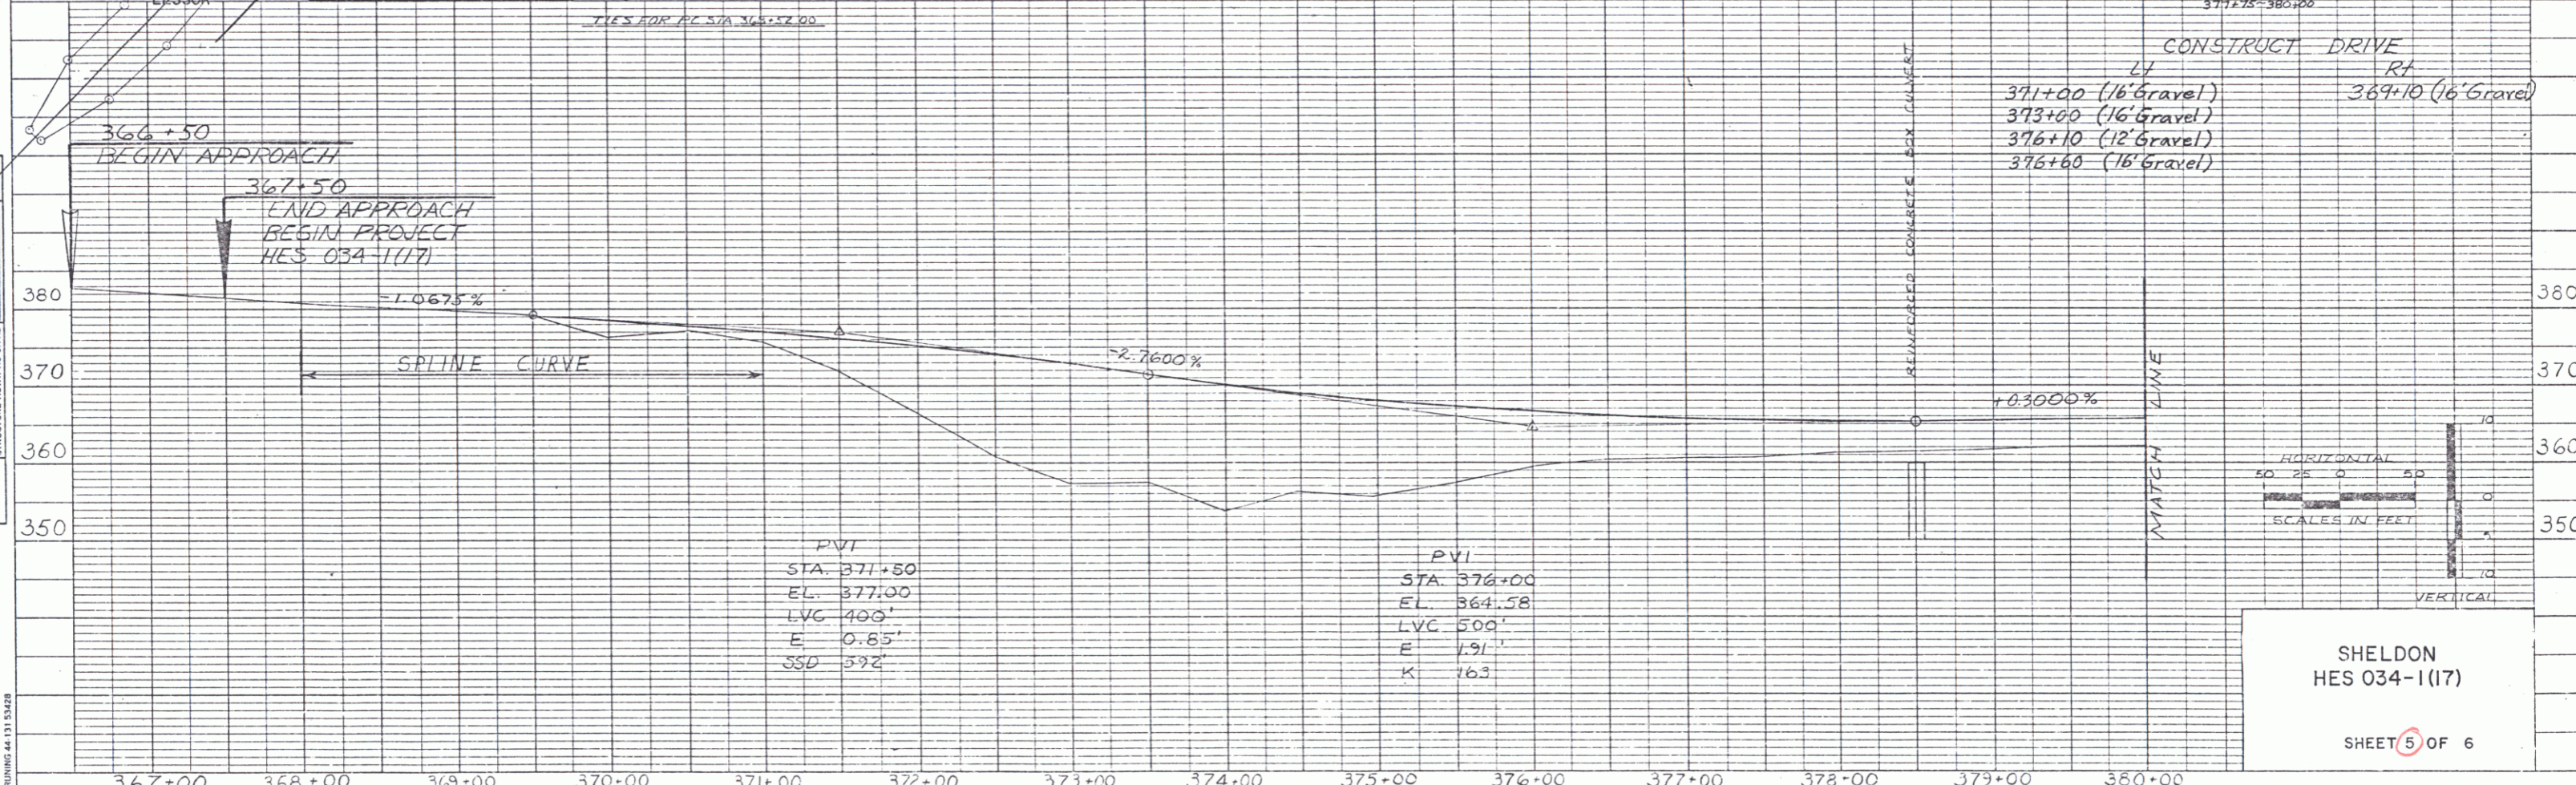


BEGIN R.O.W. PROJECT  
STA. 366+20 50' LT.

PLAN	DESIGNED	BY	DATE
	CHECKED		
	IN CHARGE		
	DATE		
	NO.		

PROFILE	DESIGNED	BY	DATE
	CHECKED		
	IN CHARGE		
	DATE		
	NO.		

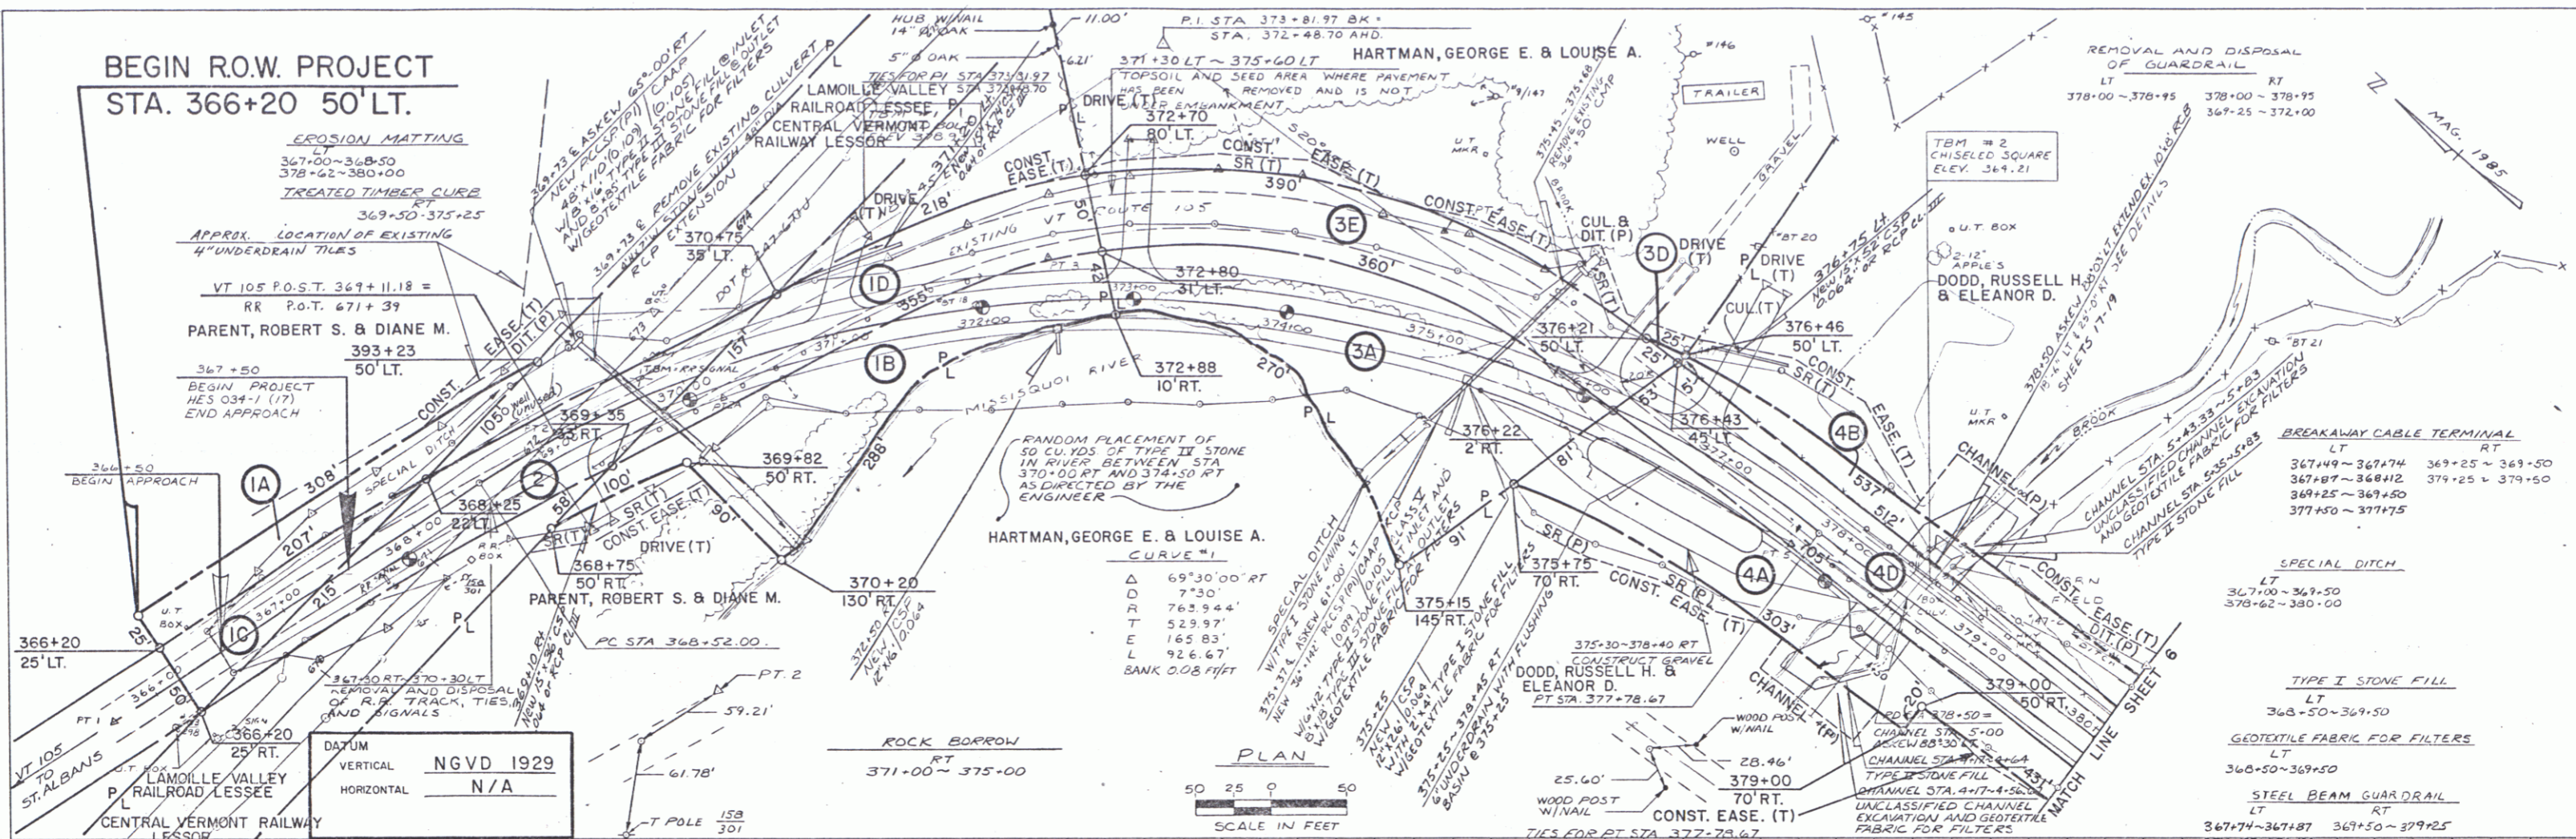

SHELDON  
HES 034-1(17)  
SHEET 5 OF 6

MAY 5 1992

8

PLATE 1 SINGLE PLAN - PROFILE  
CHARLES BRUNING CO.