


RESEARCH DRAWER SET

STATE OF VERMONT  
AGENCY OF TRANSPORTATION



PROPOSED IMPROVEMENT

TOWN OF VERNON  
COUNTY OF WINDHAM  
VERMONT ROUTE 142 (F.A.S.)

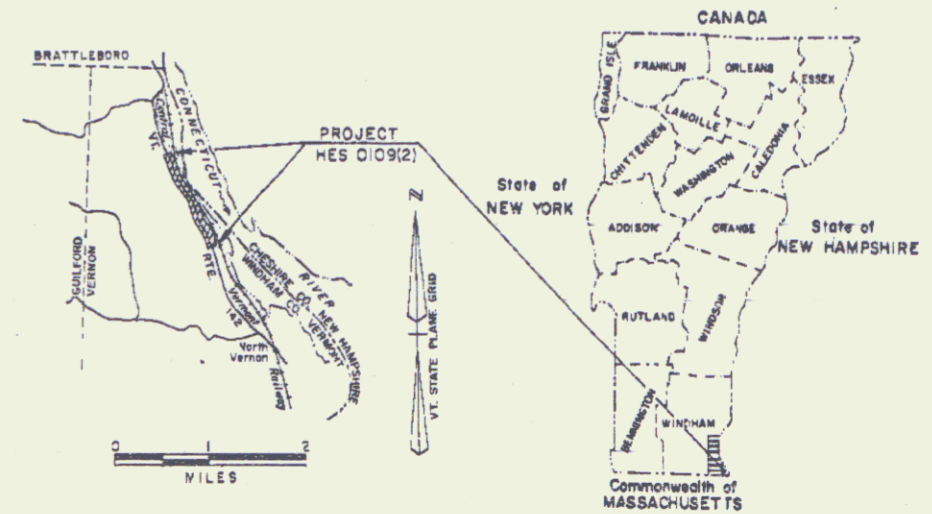

RIGHT-OF-WAY DIVISION  
TOWN FILE

PERPETUAL  
Town of Vernon VT RTE #142  
(To Be Returned To R.O.W. Division)

R.O.W. PLANS


BEGIN R.O.W. PROJECT  
HES 0109(2) REV. STA. 7+51.6

BEGINNING AT A POINT ON VERMONT ROUTE 142 APPROXIMATELY  
6.650 MILES NORTH OF THE VERMONT - MASSACHUSETTS STATE LINE AND  
EXTENDING IN AN NORTHERLY DIRECTION APPROXIMATELY 0.862 MILES.

END R.O.W. PROJECT  
HES 0109(2) STA. 60+01.6

LENGTH OF ROADWAY 4550.32 FEET 0.862 MILES  
LENGTH OF PROJECT 4550.32 FEET 0.862 MILES  
LENGTH OF R.O.W. PROJECT 5250.32 FEET 0.994 MILES

WORK TO BE PERFORMED UNDER THIS PROJECT INCLUDES  
RECONSTRUCTION AND WIDENING THE ROADWAY, INCLUDING  
GRADING, DRAINAGE, SUBBASE AND PAVEMENT FOR A VERMONT  
STATE HIGHWAY.

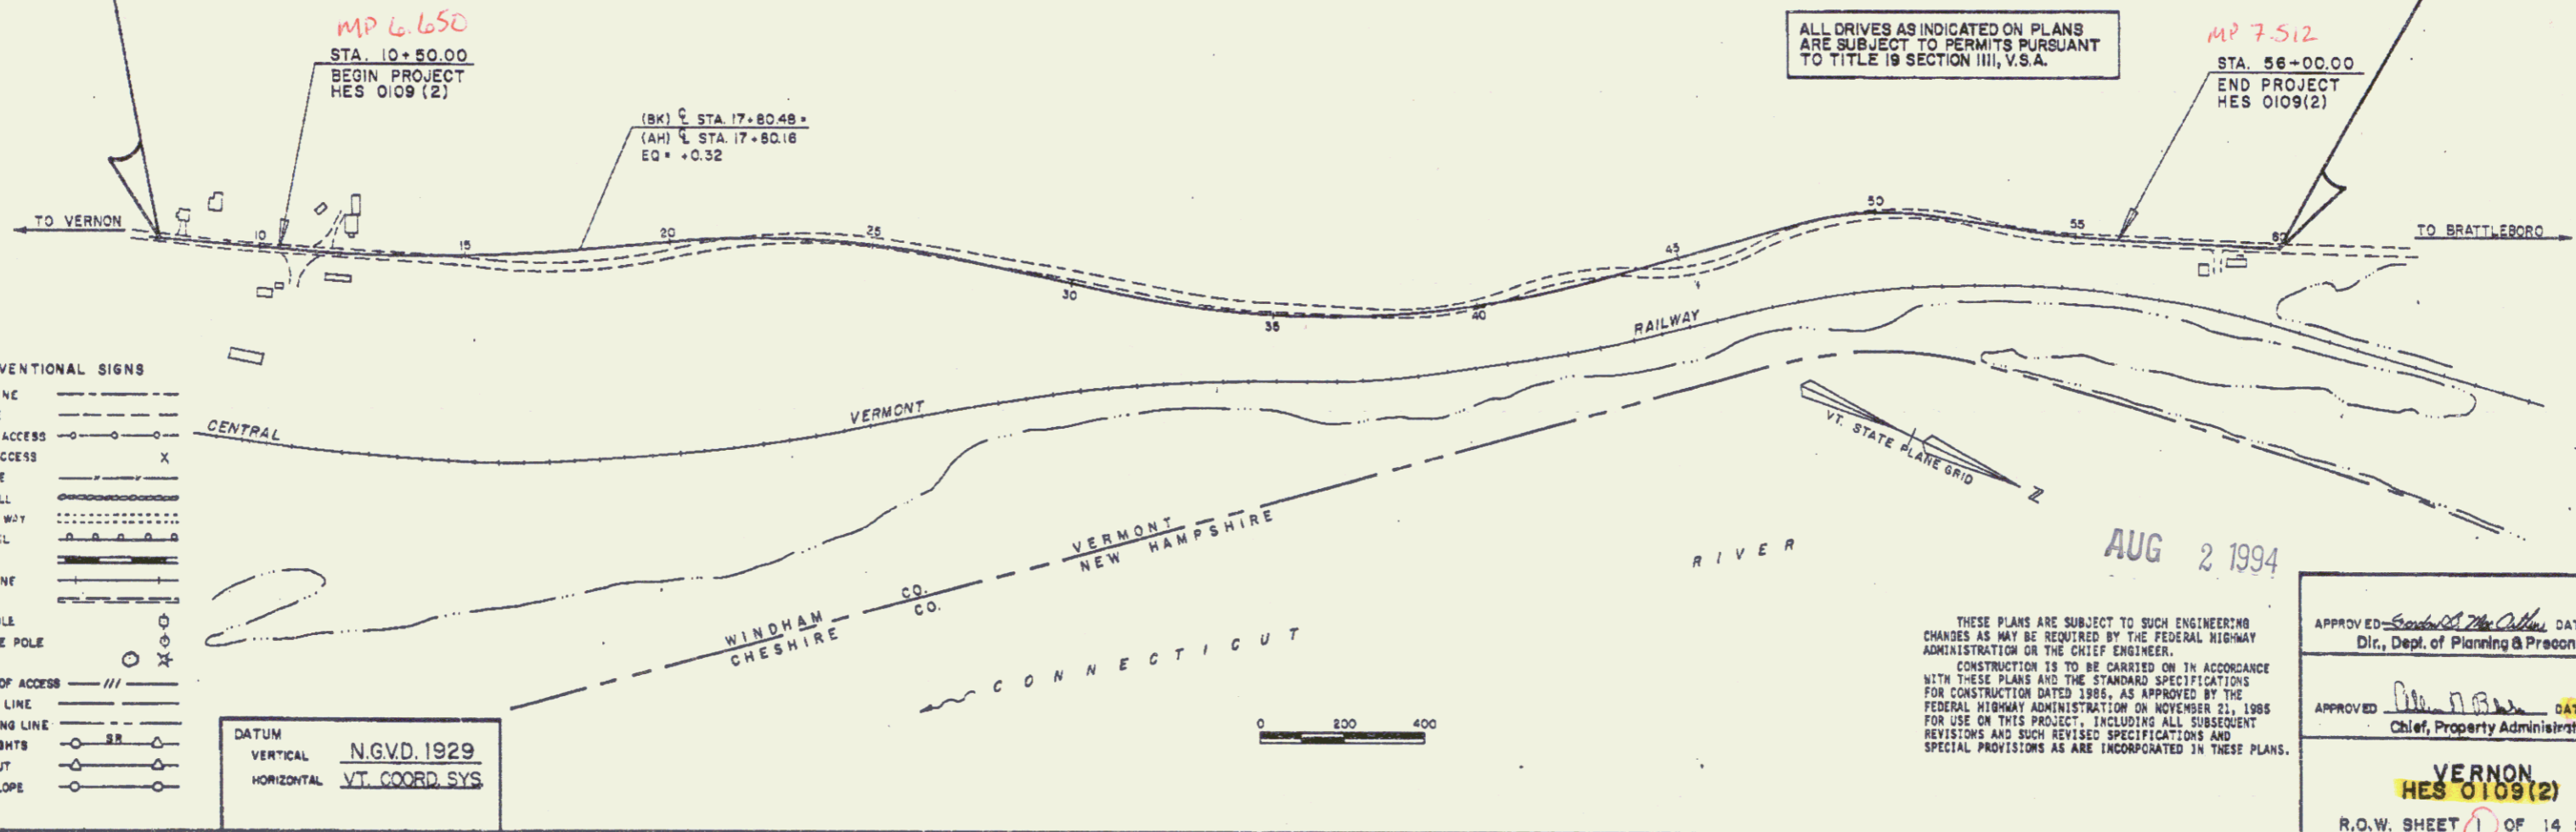

- CONVENTIONAL SIGNS
- COUNTY LINE
  - TOWN LINE
  - LIMITS OF ACCESS
  - POINT OF ACCESS
  - FENCE LINE
  - STONE WALL
  - TRAVELED WAY
  - GUARD RAIL
  - RAILROAD
  - SURVEY LINE
  - CULVERT
  - POWER POLE
  - TELEPHONE POLE
  - TREES
  - CONTROL OF ACCESS
  - PROPERTY LINE
  - R.O.W. TAKING LINE
  - SLOPE RIGHTS
  - TOP OF CUT
  - TOE OF SLOPE

DATUM  
VERTICAL N.G.V.D. 1929  
HORIZONTAL VT. COORD. SYS



ALL DRIVES AS INDICATED ON PLANS  
ARE SUBJECT TO PERMITS PURSUANT  
TO TITLE 19 SECTION III, V.S.A.

AUG 2 1994

THESE PLANS ARE SUBJECT TO SUCH ENGINEERING  
CHANGES AS MAY BE REQUIRED BY THE FEDERAL HIGHWAY  
ADMINISTRATION OR THE CHIEF ENGINEER.  
CONSTRUCTION IS TO BE CARRIED ON IN ACCORDANCE  
WITH THESE PLANS AND THE STANDARD SPECIFICATIONS  
FOR CONSTRUCTION DATED 1986, AS APPROVED BY THE  
FEDERAL HIGHWAY ADMINISTRATION ON NOVEMBER 21, 1986  
FOR USE ON THIS PROJECT, INCLUDING ALL SUBSEQUENT  
REVISIONS AND SUCH REVISED SPECIFICATIONS AND  
SPECIAL PROVISIONS AS ARE INCORPORATED IN THESE PLANS.

APPROVED: [Signature] DATE 11/6/91  
Dir., Dept. of Planning & Preconstruction

APPROVED: [Signature] DATE 11/6/91  
Chief, Property Administration

**VERNON**  
**HES 0109(2)**  
R.O.W. SHEET 1 OF 14 SHEETS

Pin # 84E 080

MP 6.650

STA. 10+50.00  
BEGIN PROJECT  
HES 0109(2)

(BK) STA. 17+80.48 +  
(AH) STA. 17+80.18  
EQ = +0.32

MP 7.512

STA. 56+00.00  
END PROJECT  
HES 0109(2)