



MAINLINE PROFILE - VT. ROUTE 44

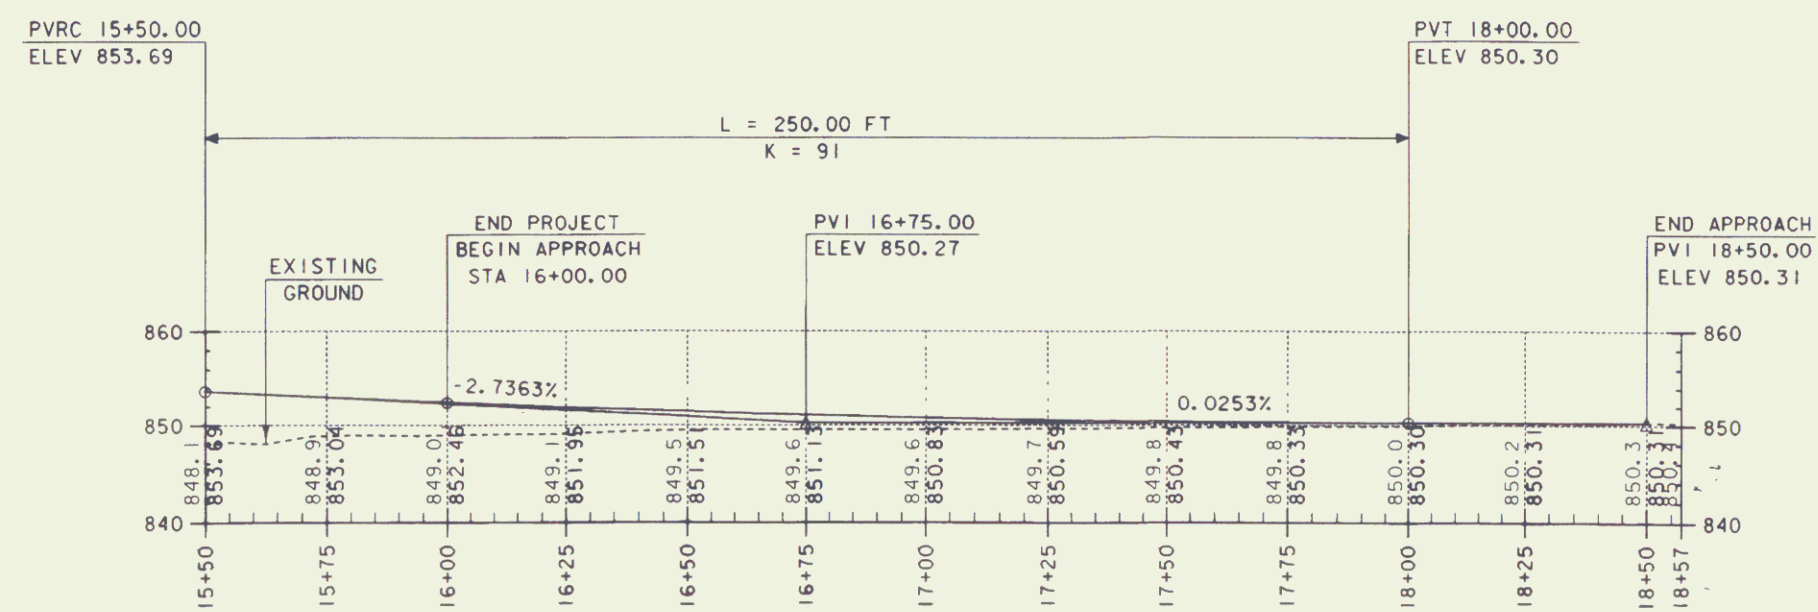

MAINLINE PROFILE (CONT'D) - VT. ROUTE 44

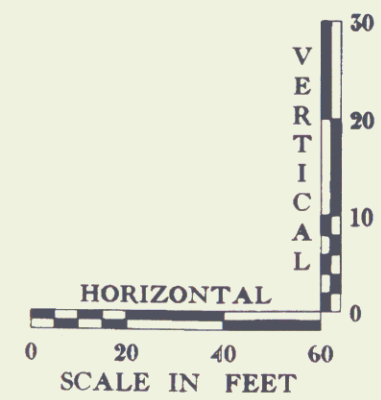

GRADES SHOWN TO THE NEAREST TENTH ARE OLD GROUND ALONG THE PROPOSED ALIGNMENT. GRADES SHOWN TO THE NEAREST HUNDREDTH ARE FINISHED GRADES ALONG THE PROPOSED ALIGNMENT.

DATUM
 VERTICAL _____
 HORIZONTAL _____

PROJECT: READING	PROJECT NO.: BRS 0148(6) S
DESIGN FILE NAME: /s/1/85e034/se034xsl.dgn	PLOT DATE: 09-FEB-2001
IPARM FILE NAME: se034mpl1	
MAINLINE PROFILE SHEET	
R.O.W. Sheet No. 5 OF 17 Sheets	